

TOWNSHIP 11 SOUTH RANGE 63 EAST

TOWNSHIP 12 SOUTH RANGE 63 EAST

TOWNSHIP 13 SOUTH RANGE 63 EAST

LINCOLN COUNTY
CLARK COUNTY

SURVEYORS AFFIDAVIT

STATE OF NEVADA }
COUNTY OF CLARK }

I, CRAIG D. WILSON, BEING FIRST DULY SWORN, DEPOSE AND SAY THAT THIS MAP, CONSISTING OF 2 SHEETS, NUMBERED FROM 1 TO 2, INCLUSIVE, HAS BEEN CORRECTLY DRAWN TO THE DESIGNATED SCALE FROM FIELD NOTES OF A SURVEY AND RECORD INFORMATION MADE BY ME, OR UNDER MY DIRECT SUPERVISION AND DIRECTION, BETWEEN MAY 2, 2008 AND MAY 8, 2008; THAT IT TRULY AND CORRECTLY REPRESENTS THE PROPOSED LOCATION AND EXTENT OF THE WORKS USED TO DIVERT WATER FROM COYOTE SPRINGS VALLEY IN CLARK COUNTY, NEVADA, BY COYOTE SPRINGS REUSE WATER COMPANY LLC FOR IRRIGATION, INDUSTRIAL AND STORAGE PURPOSES. THAT THE PROPOSED POINT OF DIVERSION, THE APPROXIMATE LOCATION AND SIZE OF THE DIVERTING CHANNEL OR OTHER CONDUIT, ALL RESERVOIRS OR BASINS, THE LOCATION AND NAMES OF ALL OTHER WORKS WHICH CROSS OR CONNECT WITH THE PROPOSED WORKS, AND THE BOUNDARY OF ALL LANDS, SHOWING BY 40-ACRE SUBDIVISIONS THE AREAS PROPOSED TO BE SERVED, ARE FULLY AND CORRECTLY DESIGNATED THEREON.

CRAIG D. WILSON, PLS, WRS
NEVADA CERTIFICATE NO. 15392
STATE WATER RIGHT SURVEYOR
CERTIFICATE NO. 1211



SUBSCRIBED AND SWORN BEFORE ME THIS 8th DAY OF September, 2008

[Signature]
(NOTARY SIGNATURE)

[Signature]
(PRINT NAME)
NOTARY PUBLIC IN AND FOR CLARK COUNTY,
NEVADA
MY COMMISSION EXPIRES 10/25/09

REFERENCES

BUREAU OF LAND MANAGEMENT PLAT OF TOWNSHIP 11 SOUTH, RANGE 63 EAST, M.D.M. APPROVED NOVEMBER 18, 1881.

BUREAU OF LAND MANAGEMENT SUPPLEMENTAL PLAT OF SECTIONS 30 AND 31, TOWNSHIP 11 SOUTH, RANGE 63 EAST, M.D.M. APPROVED NOVEMBER 28, 2006.

BUREAU OF LAND MANAGEMENT PLAT OF TOWNSHIP 12 SOUTH, RANGE 63 EAST, M.D.M. APPROVED NOVEMBER 18, 1881.

BUREAU OF LAND MANAGEMENT SUPPLEMENTAL PLAT OF SECTIONS 6, 7, 18, 19, 24, 25, 29, 30, 32 AND 36, TOWNSHIP 11 SOUTH, RANGE 63 EAST, M.D.M. APPROVED NOVEMBER 28, 2006.


BOOK 138, PAGE 51 OF PLATS, ON FILE IN THE OFFICE OF THE COUNTY RECORDER, CLARK COUNTY, NEVADA.

LEGEND

- SECTION LINE
- - - QUARTER SECTION LINE
- - - SIXTEENTH SECTION LINE
- - - PROPOSED PLACE OF USE AREA LINE (29,352 ACRES ± TOTAL)
- - - HIGHWAY CENTERLINE
- ◇ SECTION CORNER, FOUND BLM BRASS CAP
- ◆ QUARTER SECTION CORNER, FOUND BLM BRASS CAP
- POINT OF DIVERSION

BASIS OF BEARINGS

SOUTH 00°00'57" EAST - BEING THE EAST LINE OF SECTION 23, TOWNSHIP 13 SOUTH, RANGE 63 EAST, M.D.M., AS SHOWN IN BOOK 138, PAGE 51 OF PLATS IN THE OFFICE OF THE COUNTY RECORDER, CLARK COUNTY, NEVADA.

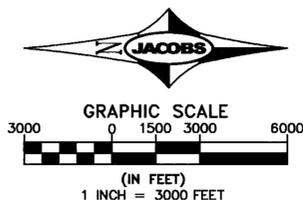

JACOBS

6655 Bermuda Road
Las Vegas, Nevada 89119
(702) 938-5400
(702) 938-5454 Fax

SCALE: 1"=3000' DWG FILE: 1408-A_WRS-2 DATE: 06.16.2008 JOB NO.: 241408-A DRN BY: dp CHK BY: CW


STATE ENGINEERS USE




MAP TO ACCOMPANY APPLICATION
TO APPROPRIATE WATER
FOR IRRIGATION, INDUSTRIAL AND STORAGE USES
BY COYOTE SPRINGS REUSE WATER COMPANY LLC
FROM RECLAIMED WATER SOURCES
IN CLARK COUNTY, NEVADA

77340S02 77340S01 77340

S:\241408-A\MAPPING\Misc Maps\1408-A_WRS-2.dwg

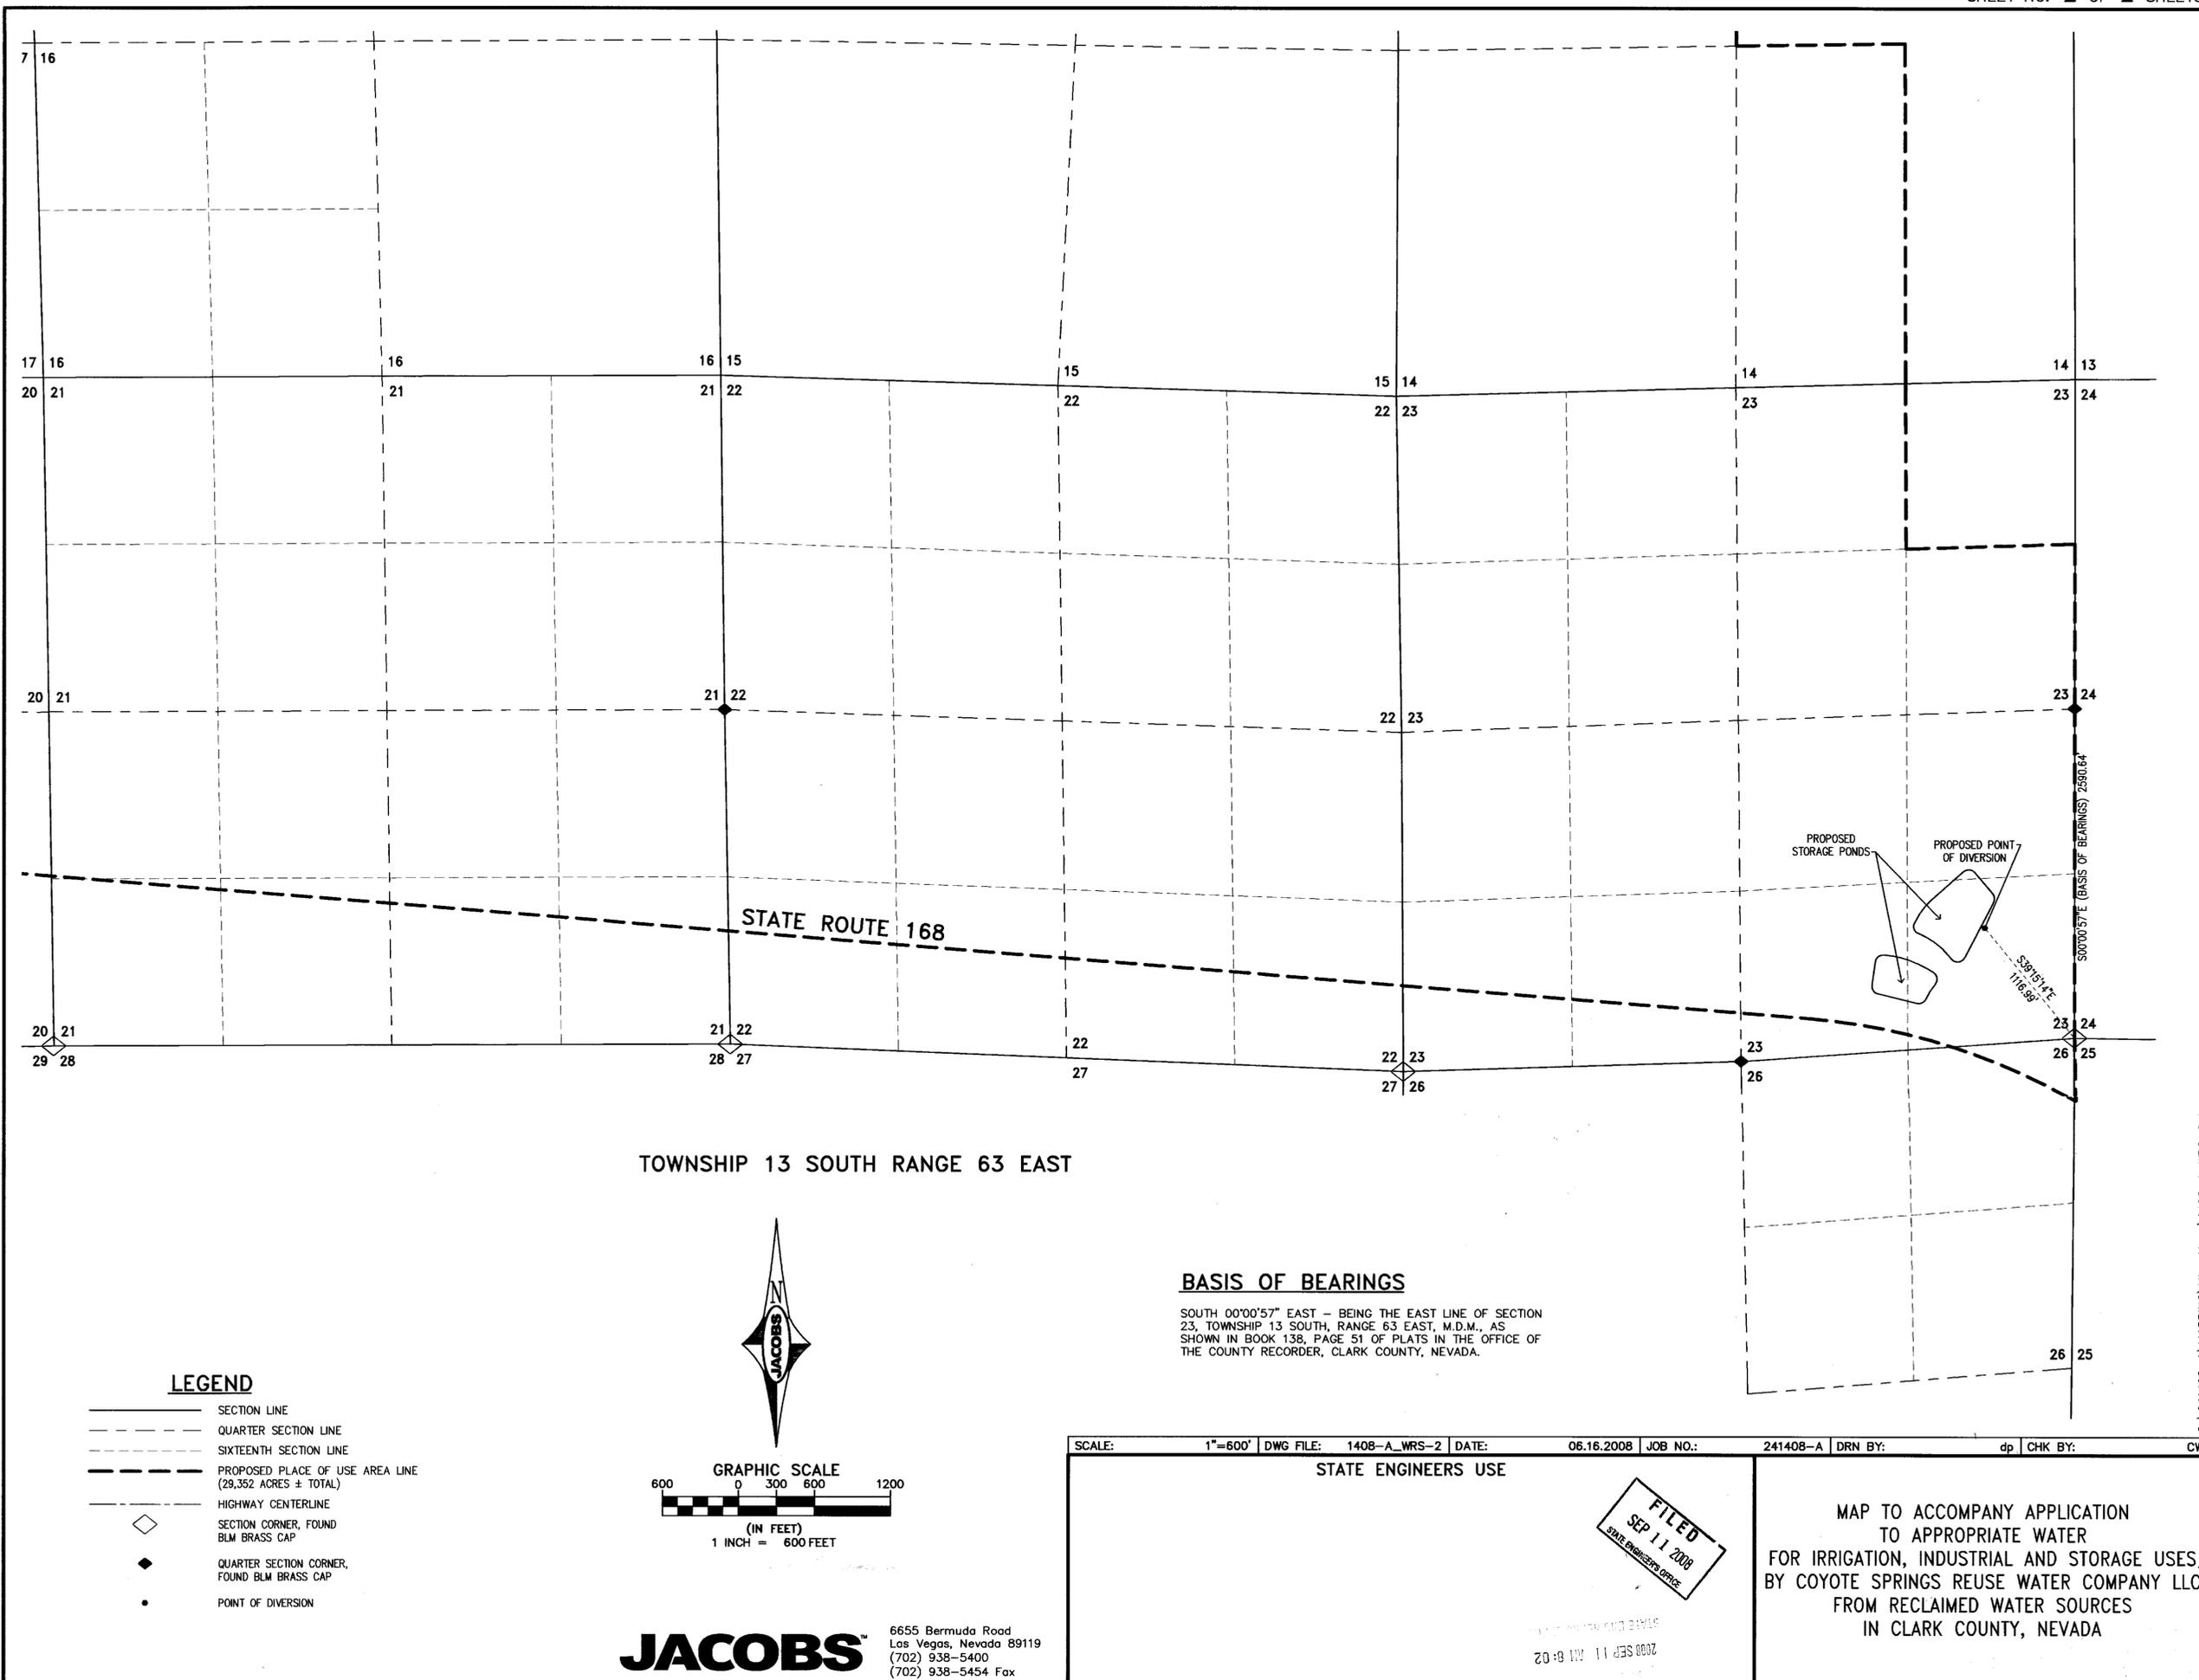

- LEGEND**
- SECTION LINE
 - - - QUARTER SECTION LINE
 - - - SIXTEENTH SECTION LINE
 - - - PROPOSED PLACE OF USE AREA LINE (29,352 ACRES ± TOTAL)
 - HIGHWAY CENTERLINE
 - ◇ SECTION CORNER, FOUND BLM BRASS CAP
 - ◆ QUARTER SECTION CORNER, FOUND BLM BRASS CAP
 - POINT OF DIVERSION

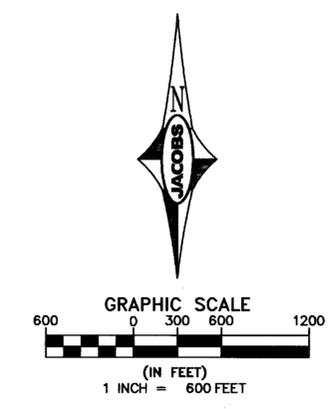

BASIS OF BEARINGS
 SOUTH 00°00'57" EAST — BEING THE EAST LINE OF SECTION 23, TOWNSHIP 13 SOUTH, RANGE 63 EAST, M.D.M., AS SHOWN IN BOOK 138, PAGE 51 OF PLATS IN THE OFFICE OF THE COUNTY RECORDER, CLARK COUNTY, NEVADA.

SCALE: 1"=600'	DWG FILE: 1408-A_WRS-2	DATE: 06.16.2008	JOB NO.: 241408-A	DRN BY: dp	CHK BY:	CW
STATE ENGINEERS USE						
				MAP TO ACCOMPANY APPLICATION TO APPROPRIATE WATER FOR IRRIGATION, INDUSTRIAL AND STORAGE USES, BY COYOTE SPRINGS REUSE WATER COMPANY LLC FROM RECLAIMED WATER SOURCES IN CLARK COUNTY, NEVADA		

JACOBS
 6655 Bermuda Road
 Las Vegas, Nevada 89119
 (702) 938-5400
 (702) 938-5454 Fax

77340S02 77340S01 77340

S:\241408-A\MAPPING\Misc Maps\1408-A_WRS-2.dwg