

PORTION OF SECTIONS 16 & 17, T.36N., R.38E., M.D.B.&M.

STATE OF NEVADA
COUNTY OF HUMBOLDT


I, JOHN H. MILTON III, being first duly sworn, depose and say that this map, consisting of 1 sheet, numbered from 1 to 1, inclusive, has been correctly drawn to the designated scale from field notes of a survey made by me, or under my supervision and direction, between the 21st day of July, 2008 and the 22nd day of July, 2008; that it truly and correctly represents the proposed location and extent of the works used to divert water from an underground source in Humboldt County, Nevada by EDWIN W. and IRMA BETH BODILY, for irrigation and domestic purposes under Permits 17362 Cert. 5087, 45990 Cert. 12788, and 45991 Cert. 12789. That the proposed point of diversion, the location and size of the diverting channel or other conduit, location and description of all measuring devices, the applicant upon which water applied for under Permits 17362, 45990, and 45991 is used, together with the area and kind of culture in each 40-acre subdivision, and the location and names of all other works or streams which are crossed by or connected with said works or streams which are crossed by or connected with said works are fully and correctly designated thereon.



State Water Right Surveyor No. 573

Subscribed and sworn to before me this 18th day of September, 2008.

Terry W. Miller
Notary Public in and for Humboldt County, State of Nevada
My commission expires: 11-28-2011


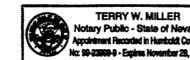


LEGEND


- Indicates the boundary of the proposed place of use.
- - - Indicates the boundary of the existing place of use.
- ◊ Indicates a found section corner, an iron pipe with a B.L.M. brass cap, unless otherwise noted.
- ◆ Indicates a found 1/4 section corner, an iron pipe with a B.L.M. brass cap, unless otherwise noted.

BASIS OF BEARINGS

Basis of Bearings was taken from Record Of Survey Map File Number 171967 prepared for the Western Pacific Railroad Company, which was recorded on February 3rd, 1976 in the office of the Humboldt County Recorder.

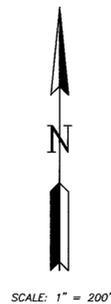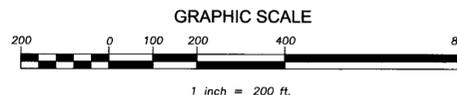

SCALE: 1" = 200'

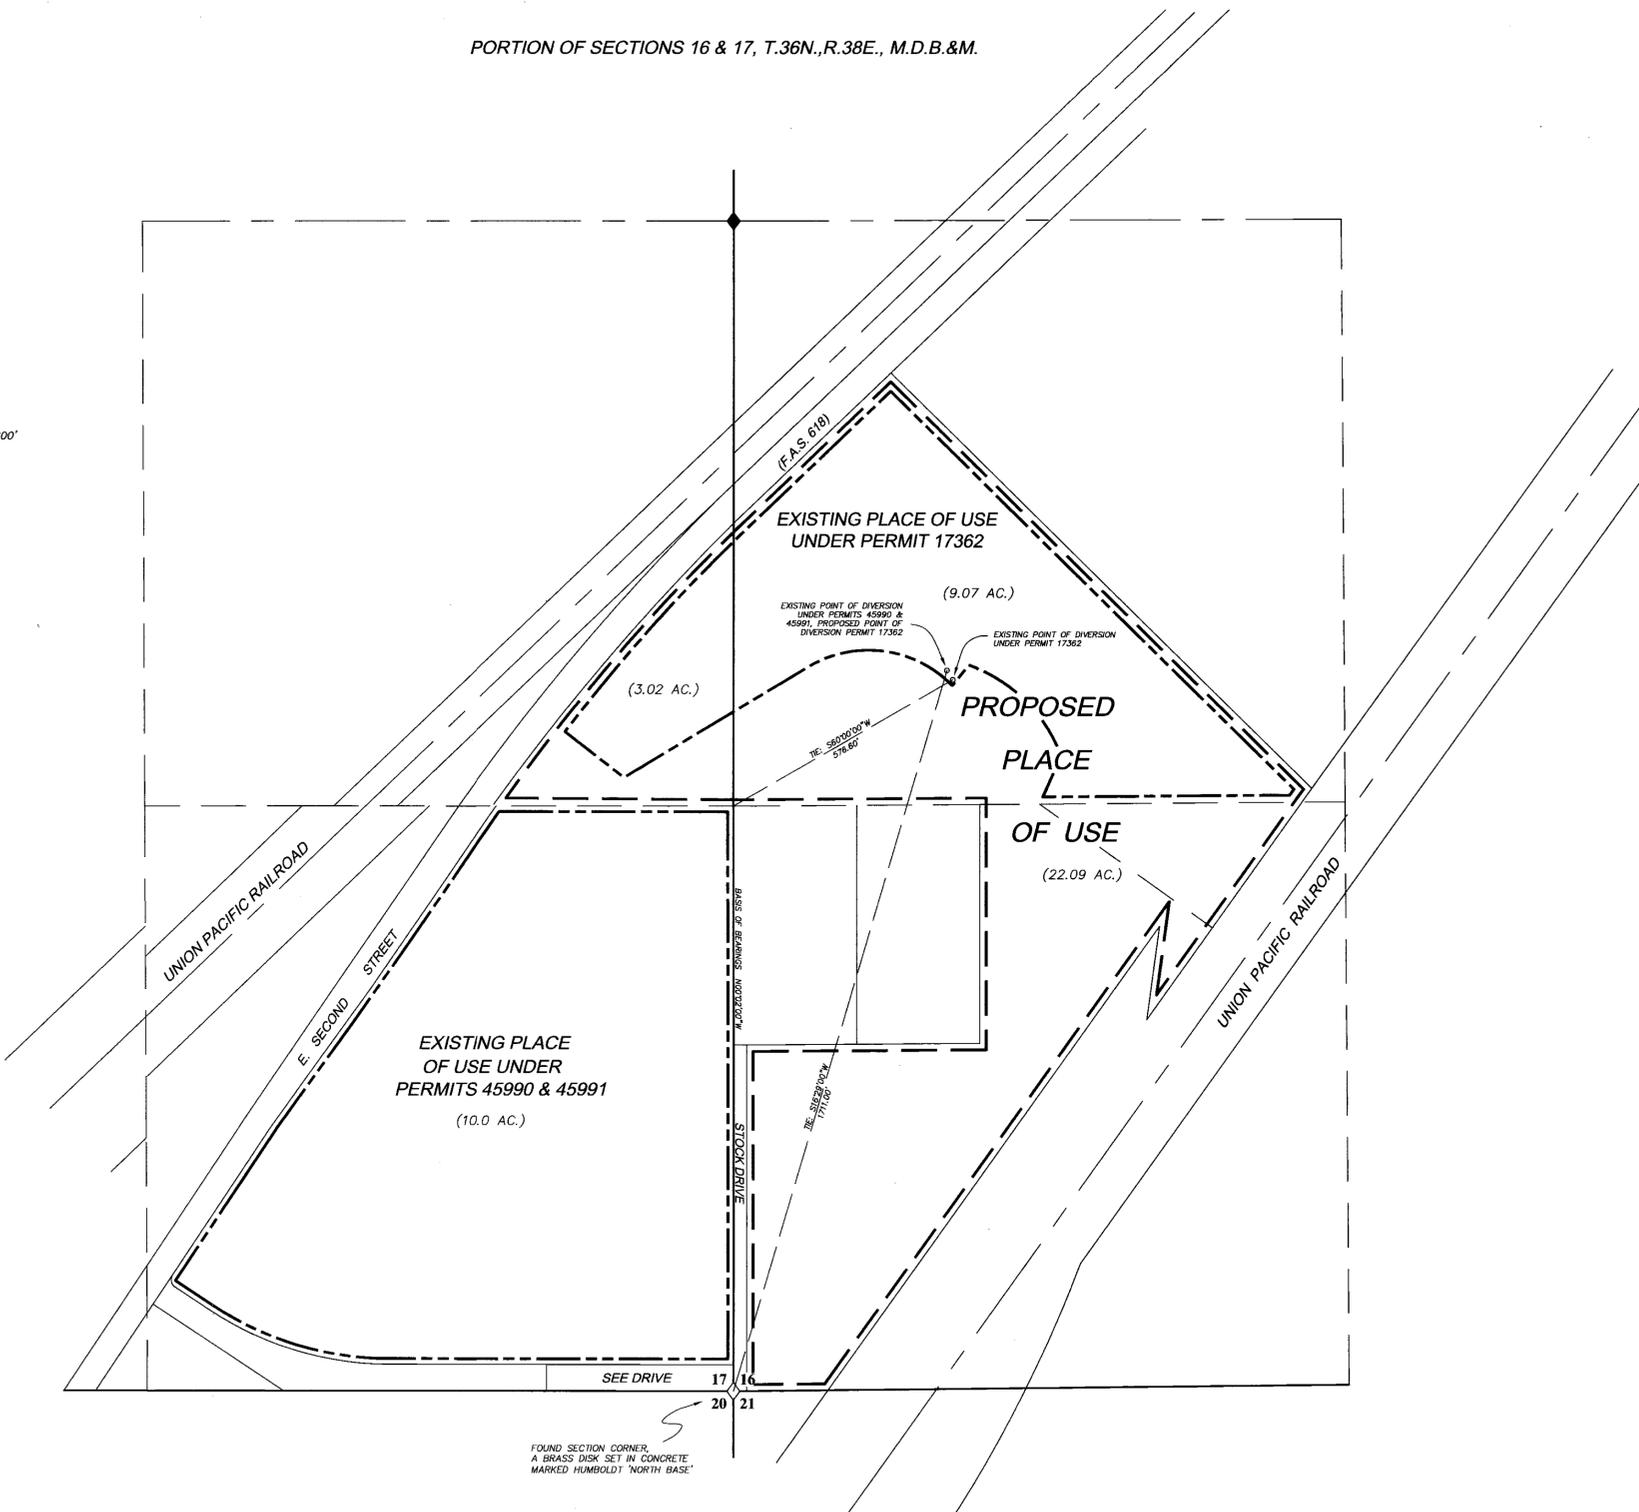

FOUND SECTION CORNER,
A BRASS DISK SET IN CONCRETE,
MARKED HUMBOLDT "NORTH BASE"

REL
9-19-08
* The existing POD on this map under Permit 17362, C. 5087 matches the POD on the corrected certificate issued 4-8-91.
* The exact location of the 1.47 acres under Permit 45991, C. 12789 is not known as no P80 map was filed. The 1.47 acres falls within the 10 acres "existing" place of use on this map.

STATE ENGINEER'S USE

77376
77377
77378

FILED
SEP 19 2008
STATE ENGINEER'S OFFICE

2008 SEP 19 10 11 AM '08

DESERT MOUNTAIN SURVEYING
Land • Water Rights • Boundary
146 West Second Street, Winnemucca, NV 89445
775-623-4414 FAX 775-623-5821 E-MAIL dms@winnemucca.net

- Map To Accompany -
**APPLICATION TO CHANGE
THE POINT OF DIVERSION and THE PLACE OF USE
OF PERMIT 17362 CERT. 5087,
AND THE PLACE OF USE OF
PERMITS 45990 CERT. 12788, & 45991 CERT. 12789**
- For -
IRRIGATION & DOMESTIC USE
- By -
EDWIN W. and IRMA BETH BODILY
FROM AN UNDERGROUND SOURCE IN HUMBOLDT COUNTY, NEVADA

77378 77377 77376

C:\DMS Land Projects\2002\02350\dms\02350-1.dwg LAYOUT1 9/18/2008 3:24:29 PM