



MAP TO ACCOMPANY APPLICATION FOR CHANGE OF PLACE OF USE  
AND POINT OF DIVERSION OF PERMITS 73166 AND 73167

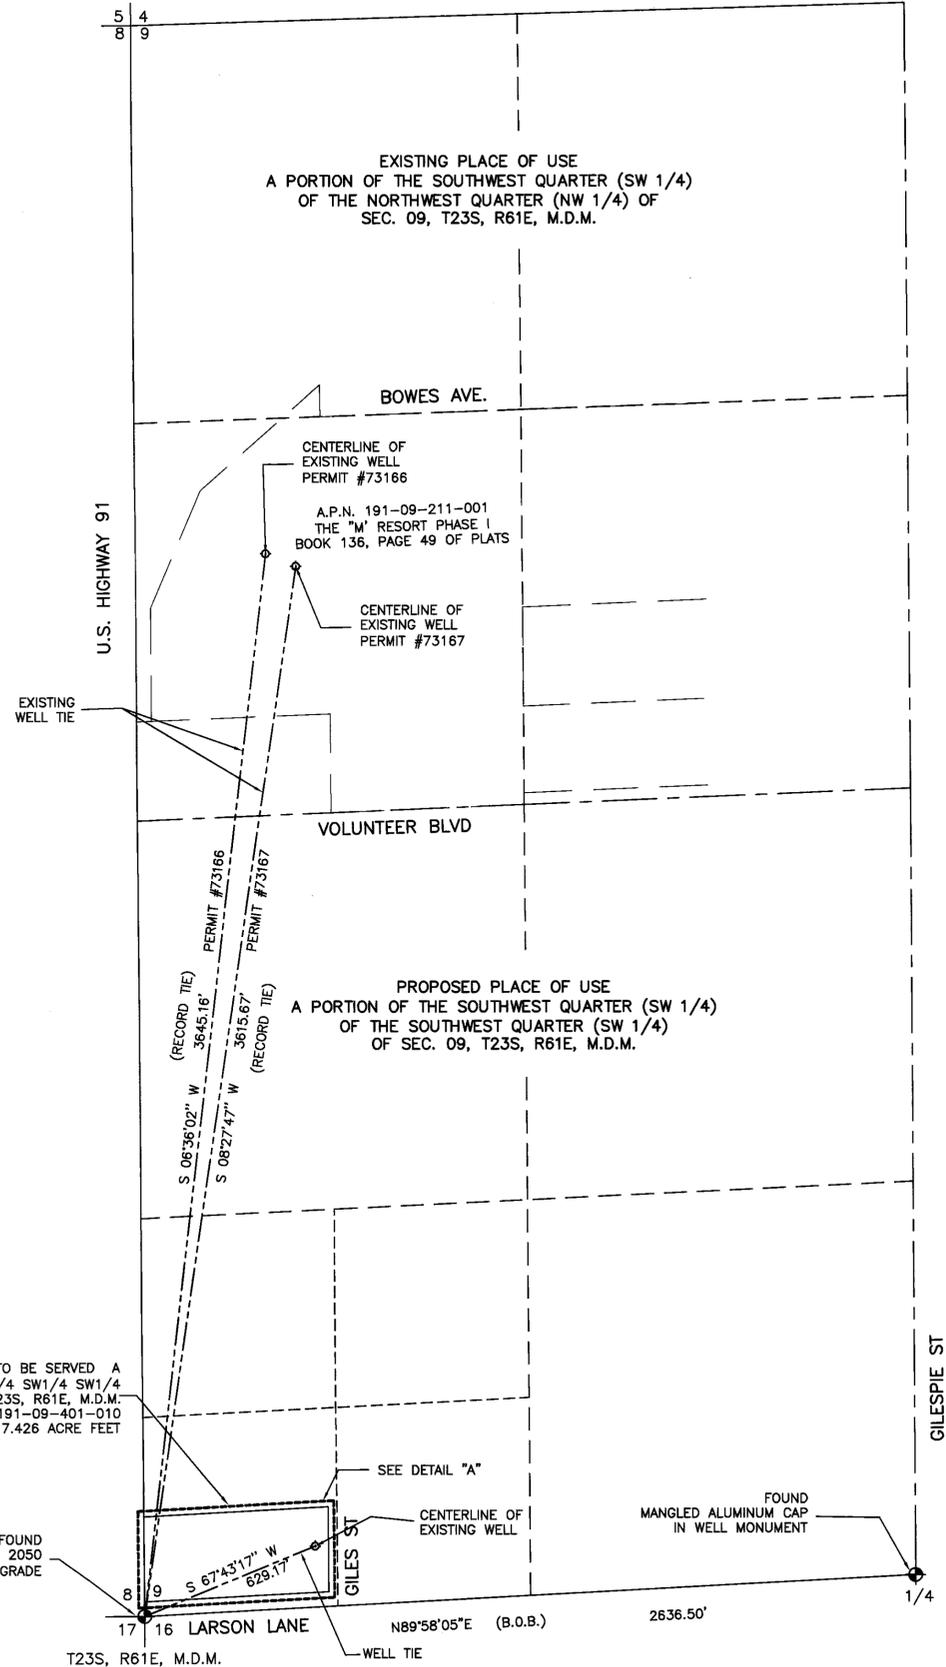

BOUNDARY OF AREA TO BE SERVED A  
PTN. OF THE S1/2 SW1/4 SW1/4 SW1/4  
OF SECTION 9, T23S, R61E, M.D.M.  
A.P.N. 191-09-401-010  
7.426 ACRE FEET

**BASIS OF BEARINGS**  
N 86°58'05" E BEING THE SOUTH LINE OF THE SOUTHWEST  
QUARTER (SW 1/4) OF SECTION 9, TOWNSHIP 23 SOUTH,  
RANGE 61 EAST, M.D.M. PER FILE 7, PAGE 4 OF SURVEYS ON  
FILE IN THE OFFICE OF THE COUNTY RECORDER, CLARK  
COUNTY, NEVADA

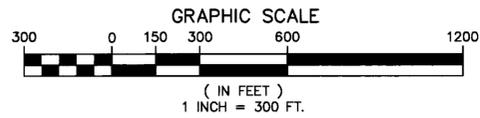

DRAWN BY: MONARCH DESIGN  
DATE: 08/18/2008  
DWG #: 114-25  
FILE NAME: 4315WRT.DWG  
SCALE: 1" = 300'

FULSTONE ENTERPRISES  
940 S. MARTIN L. KING BOULEVARD  
LAS VEGAS, NV 89106  
PHONE (702) 382-8141 FAX (702) 382-3103  
EMAIL: fe@fulstone.lvcxmail.com


I, ROBERT FULSTONE, BEING FIRST DULY SWORN DEPOSE AND SAY THAT THIS MAP CONSISTING OF ONE SHEET HAS BEEN CORRECTLY DRAWN TO THE DESIGNATED SCALE FROM THE FIELD NOTES OF THE SURVEY MADE UNDER MY SUPERVISION AND DIRECTION ON 07/20/2008 AND THAT IS TRULY AND CORRECTLY REPRESENTS THE PROPOSED LOCATION AND EXTENT OF THE WORKS USED TO DIVERT WATER FROM AN UNDERGROUND SOURCE IN THE LAS VEGAS VALLEY BASIN BY MEL LARSON AND MARILYN LARSON FOR COMMERCIAL AND DOMESTIC USE, THAT THE PROPOSED POINT OF DIVERSION, THE APPROXIMATE LOCATION AND SIZE OF THE DIVERTING CHANNEL OR OTHER CONDUIT, THE PLACE AND MANNER OF USE AND THE LOCATION AND USE OF ALL OTHER STREAMS, WHICH ARE CROSSED OR CONNECTED WITH THE SAID WORKS ARE FULLY AND CORRECTLY DESIGNATED THEREON.

*Robert Fulstone*  
ROBERT FULSTONE  
STATE WATER RIGHTS SURVEYOR  
NEVADA CERTIFICATE NO. 639



**ACKNOWLEDGMENT**


STATE OF NEVADA  
COUNTY OF CLARK  
THIS INSTRUMENT WAS ACKNOWLEDGED BEFORE ME ON AUGUST 29, 2008  
BY ROBERT FULSTONE

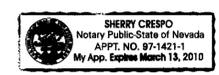

*Sherry Crespo*  
SHERRY CRESPO  
NOTARY PUBLIC IN AND FOR SAID COUNTY AND STATE  
MY COMMISSION EXPIRES ON MARCH 13, 2010

**LEGEND**

- ◆ POINTS FOUND AS SHOWN
- ⊕ EXISTING WELL SITE
- B.O.B. BASIS OF BEARING
- FND. FOUND

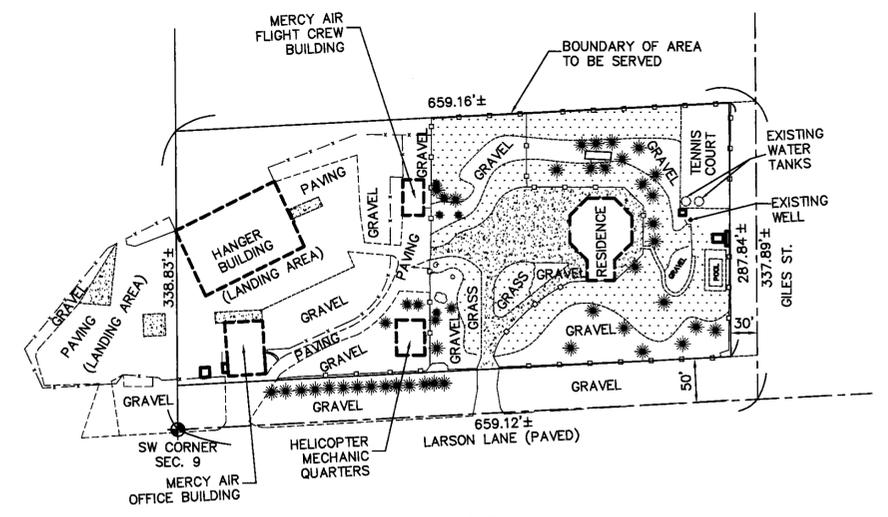

**DETAIL "A"**  
SCALE: 1" = 100'

**STATE ENGINEER'S USE**

77379, 77380



MAP TO ACCOMPANY APPLICATION TO CHANGE THE PLACE OF USE AND POINT OF DIVERSION OF PERMIT #73166 AND #73167

FOR: MEL LARSON AND MARILYN LARSON  
PURPOSE: COMMERCIAL AND DOMESTIC  
FROM: AN UNDERGROUND SOURCE IN CLARK COUNTY, NEVADA LAS VEGAS VALLEY BASIN

77380 77379