


T.2 N., R.58 E., M.D.B. & M.

CORNER FOUND:
3" ALUM. CAP
PROPERLY STAMPED

CORNER FOUND:
3" ALUM. CAP
PROPERLY STAMPED

BASIS OF BEARINGS-R-N88°19'30"E 5296.12'
N88°19'30"E 5297.96'

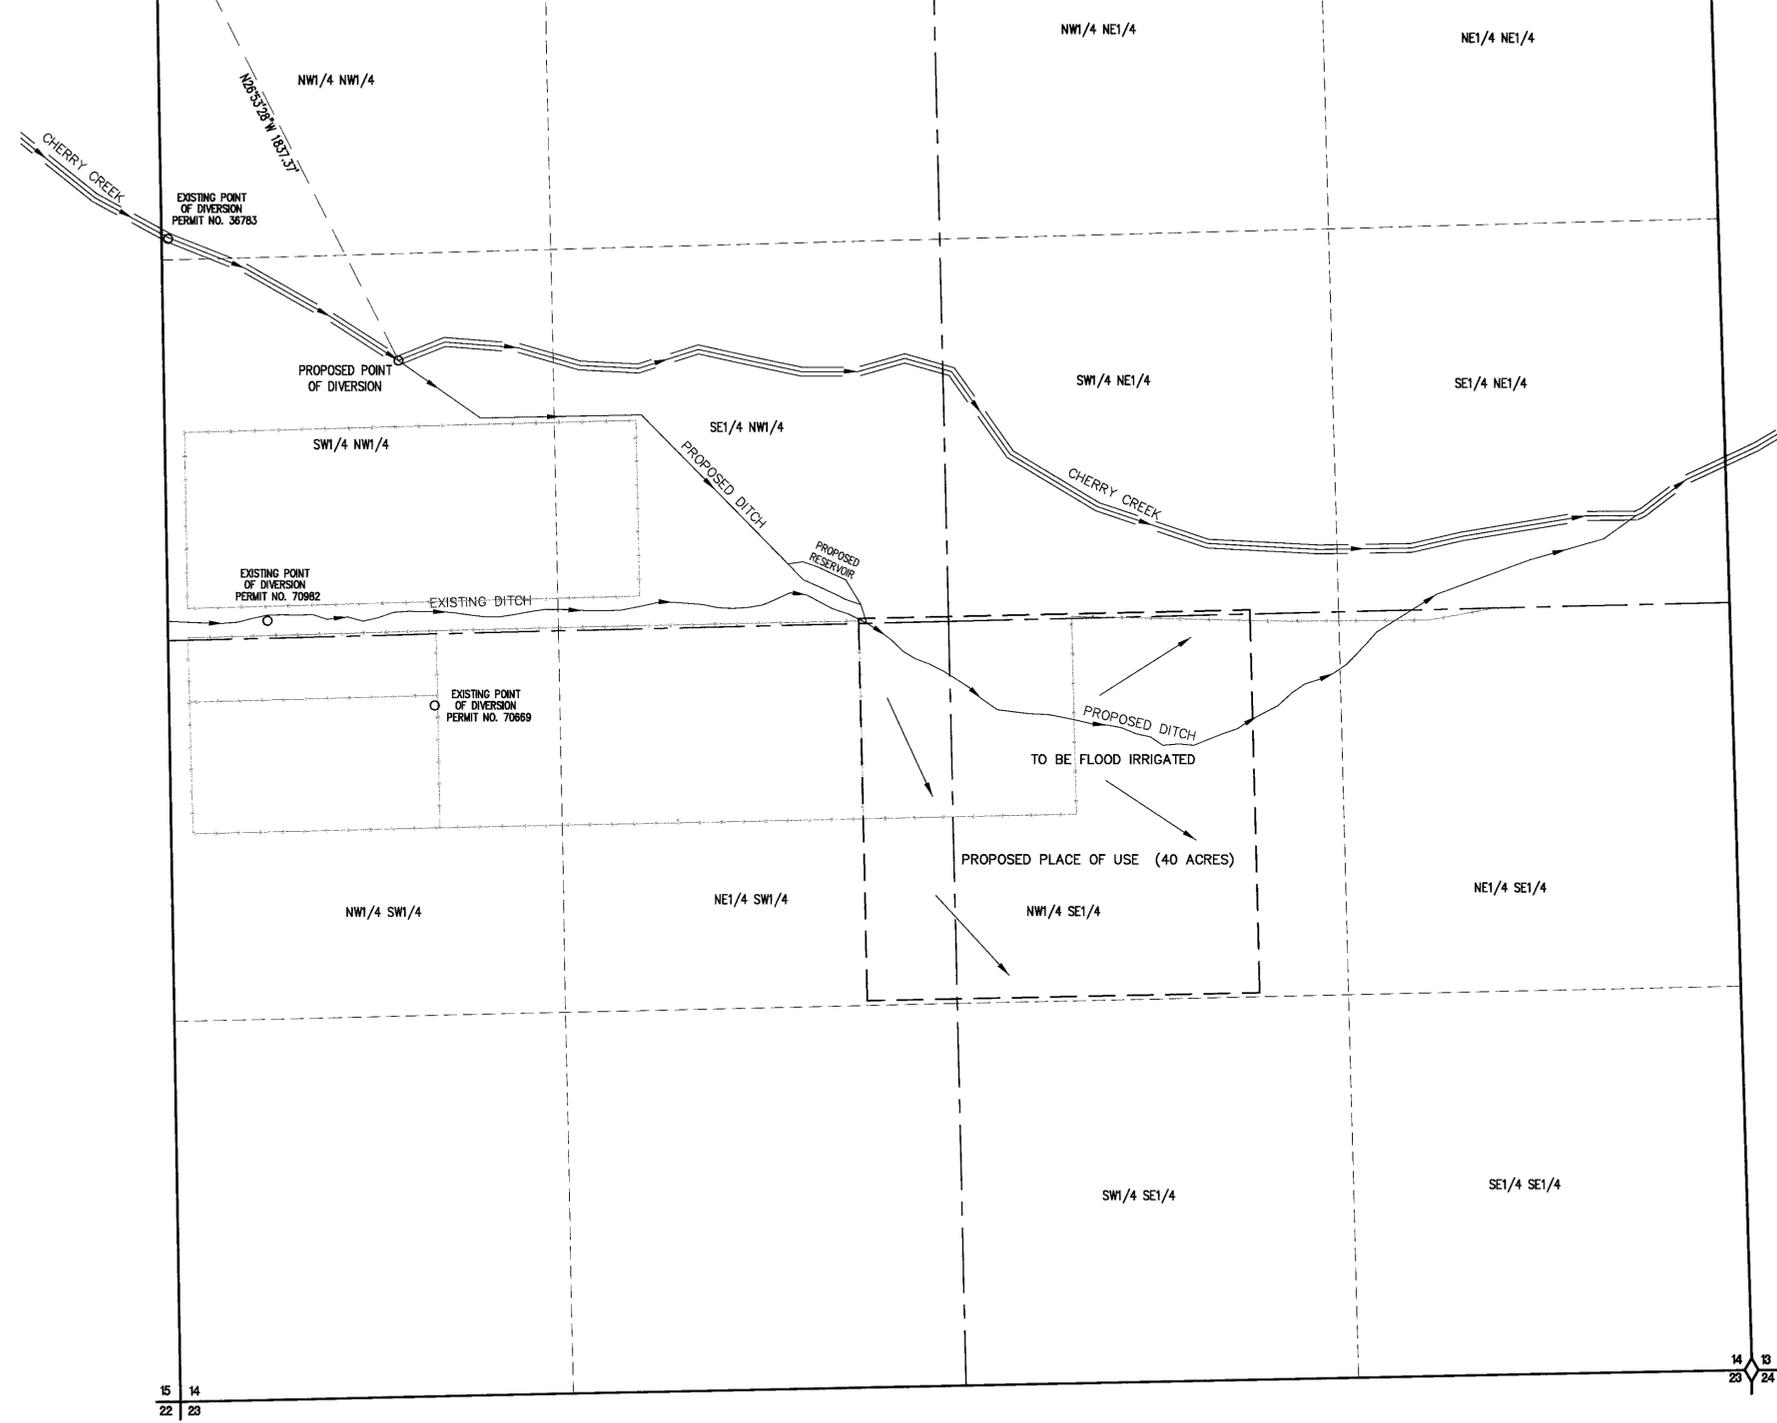


SURVEYOR'S CERTIFICATE

STATE OF NEVADA } ss.
County of White Pine }

I, Dean Neubaer, being first duly sworn, depose and say that this map, consisting of one sheet, has been correctly drawn to the designated scale from field notes of a survey made by me between the 20th day of May, 2008 and the 22nd day of May, 2008; that it truly and correctly represents the proposed location and extent of the works used to divert water from Cherry Creek source, in Lincoln County, Nevada by Michael Heizer for irrigation and domestic purposes. That the proposed point of diversion, the approximate location and size of the diverting channel or other conduit, all reservoirs or basins, the location and names of all other works which will cross or connect with the proposed works, and the boundary of all lands, showing by 40-acre subdivisions the areas proposed to be served, are fully and correctly designated thereon.

Dean Neubaer
State Water Right Surveyor No. 917

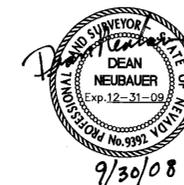

Subscribed and sworn to before me this 1st day of October, 2008.

Notary Signature
Notary Public in and for White Pine County, Nevada.




LEGEND

--- PROPOSED PLACE OF USE
--- EXISTING FENCE

BASIS OF BEARING

N. 88°19'30" E., BEING THE NORTH LINE OF SECTION 14, TOWNSHIP 2 NORTH, RANGE 58 EAST, M.D.B. & M., AS SHOWN ON PARCEL MAP RECORDED MARCH 25, 1998 UNDER FILE NO. 110745, BOOK PLAT B PAGE 98, IN THE OFFICE OF THE LINCOLN COUNTY RECORDER

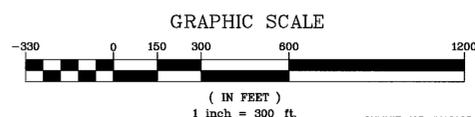

SUMMIT ENGINEERING CORPORATION
CONSULTING ENGINEERS AND SURVEYORS
824 East Aultman Street, Ely, Nevada, 89301
PHONE (775) 289-4445 FAX (775) 289-4043

SUMMIT JOB #410125

STATE ENGINEER'S USE

10-3-08 EVS THIS APPLICATION CHANGES ALL OF PERMIT 36783

77392
FILED
OCT 02 2008
STATE ENGINEER'S OFFICE

2008 OCT - 2 - 10 08 06
90 13 11 2 - 10 08 06

MAP TO ACCOMPANY
APPLICATION TO CHANGE THE POINT OF DIVERSION AND PLACE OF USE OF A PORTION OF PERMIT No. 36783
FOR **IRRIGATION AND DOMESTIC**
BY **MICHAEL HEIZER**
FROM **CHERRY CREEK**
IN **LINCOLN COUNTY, NEVADA**