

STATE OF NEVADA
COUNTY OF HUMBOLDT

I, JOHN H. MILTON III, being first duly sworn, depose and say that this map, consisting of one sheet, numbered from 1 to 1, inclusive, has been correctly drawn to the designated scale from field notes of a survey made by me, or under my supervision and direction, between the 8th day of September, 2008 and the 9th day of September, 2008; that it truly and correctly represents the proposed location and extent of the works used to divert water from underground in Pershing County, Nevada by PRUITT REVOCABLE LIVING TRUST for stockwatering purposes. That the proposed point of diversion, the approximate location and size of the diverting channel or other conduit, the place and manner of use, and the location and names of all other works or streams which are crossed by, or connected with the said works, are fully and correctly designated thereon.



State Water Right Surveyor No. 573


Subscribed and sworn to before me this 18th day of September, 2008.

Terry W. Miller
Notary Public in and for Humboldt County,
State of Nevada.
My commission expires on 11-28-2011.




PORTION OF THE S1/2 OF SECTION 15, T. 31N., R. 35E., M. D. B. & M.

T. 31N., R. 35E.
M. D. B. & M.

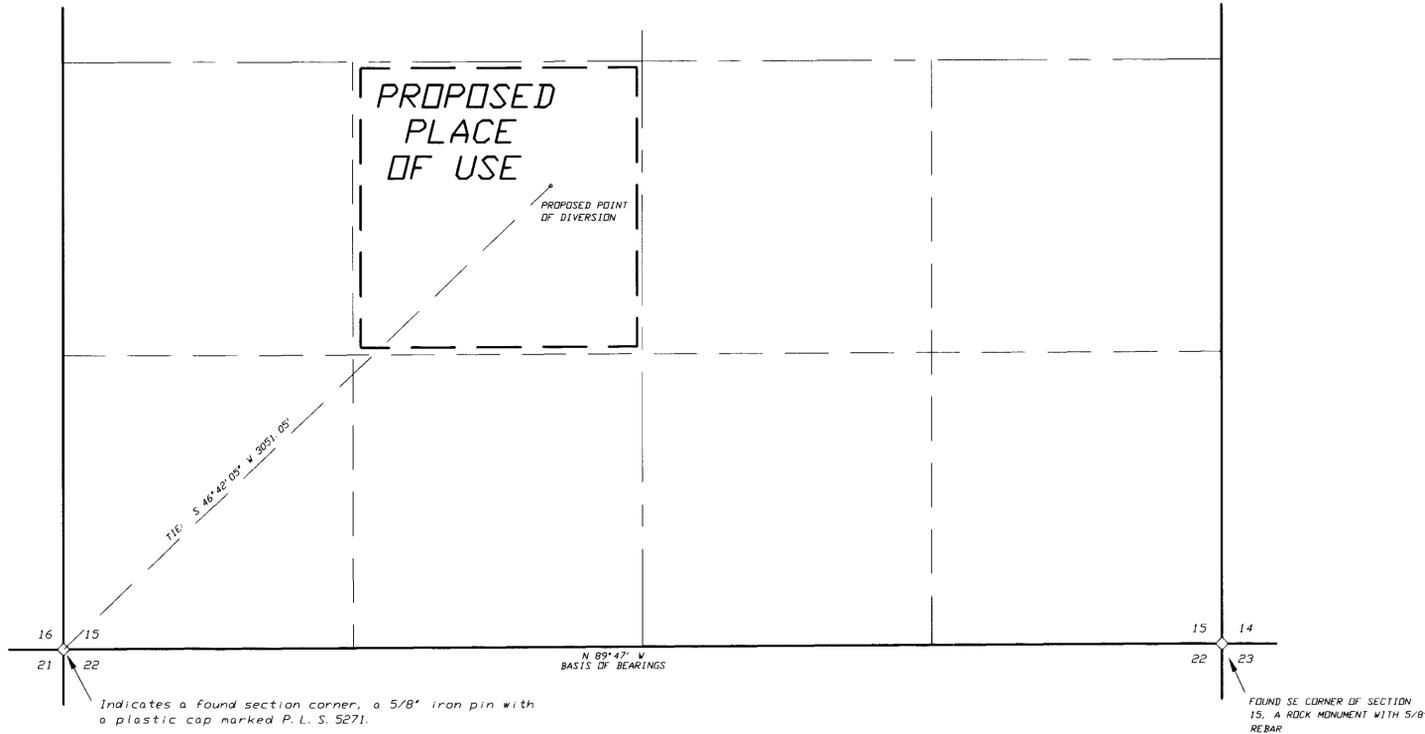

NOTES:
Basis of Bearings was taken from 1908 G.L.D. Survey Plat of T. 31 N., R. 35 E., South Boundary of Section 15, N89°47' W.

— — — — — Indicates the boundary of the proposed place of use.

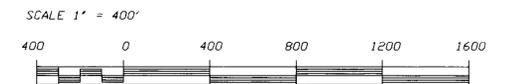

77398 CERTIFICATE NO. 18572 ISSUED 2-7-12

Desert Mountain Surveying
Land and Water Right Surveyors
146 West Second Street
WINNEMUCCA, NEVADA 89445 (775) 623-4414

STATE ENGINEER'S USE

FILED
SEP 19 2008
STATE ENGINEER'S OFFICE

RECEIVED
SEP 19 2008
STATE ENGINEER'S OFFICE

MAP TO ACCOMPANY APPLICATION
TO APPROPRIATE WATER

BY PRUITT REVOCABLE LIVING TRUST

FOR STOCKWATER USE
FROM UNDERGROUND SOURCE
IN PERSHING COUNTY, NEVADA