


T.14 N., R.70 E., M.D.B. & M.

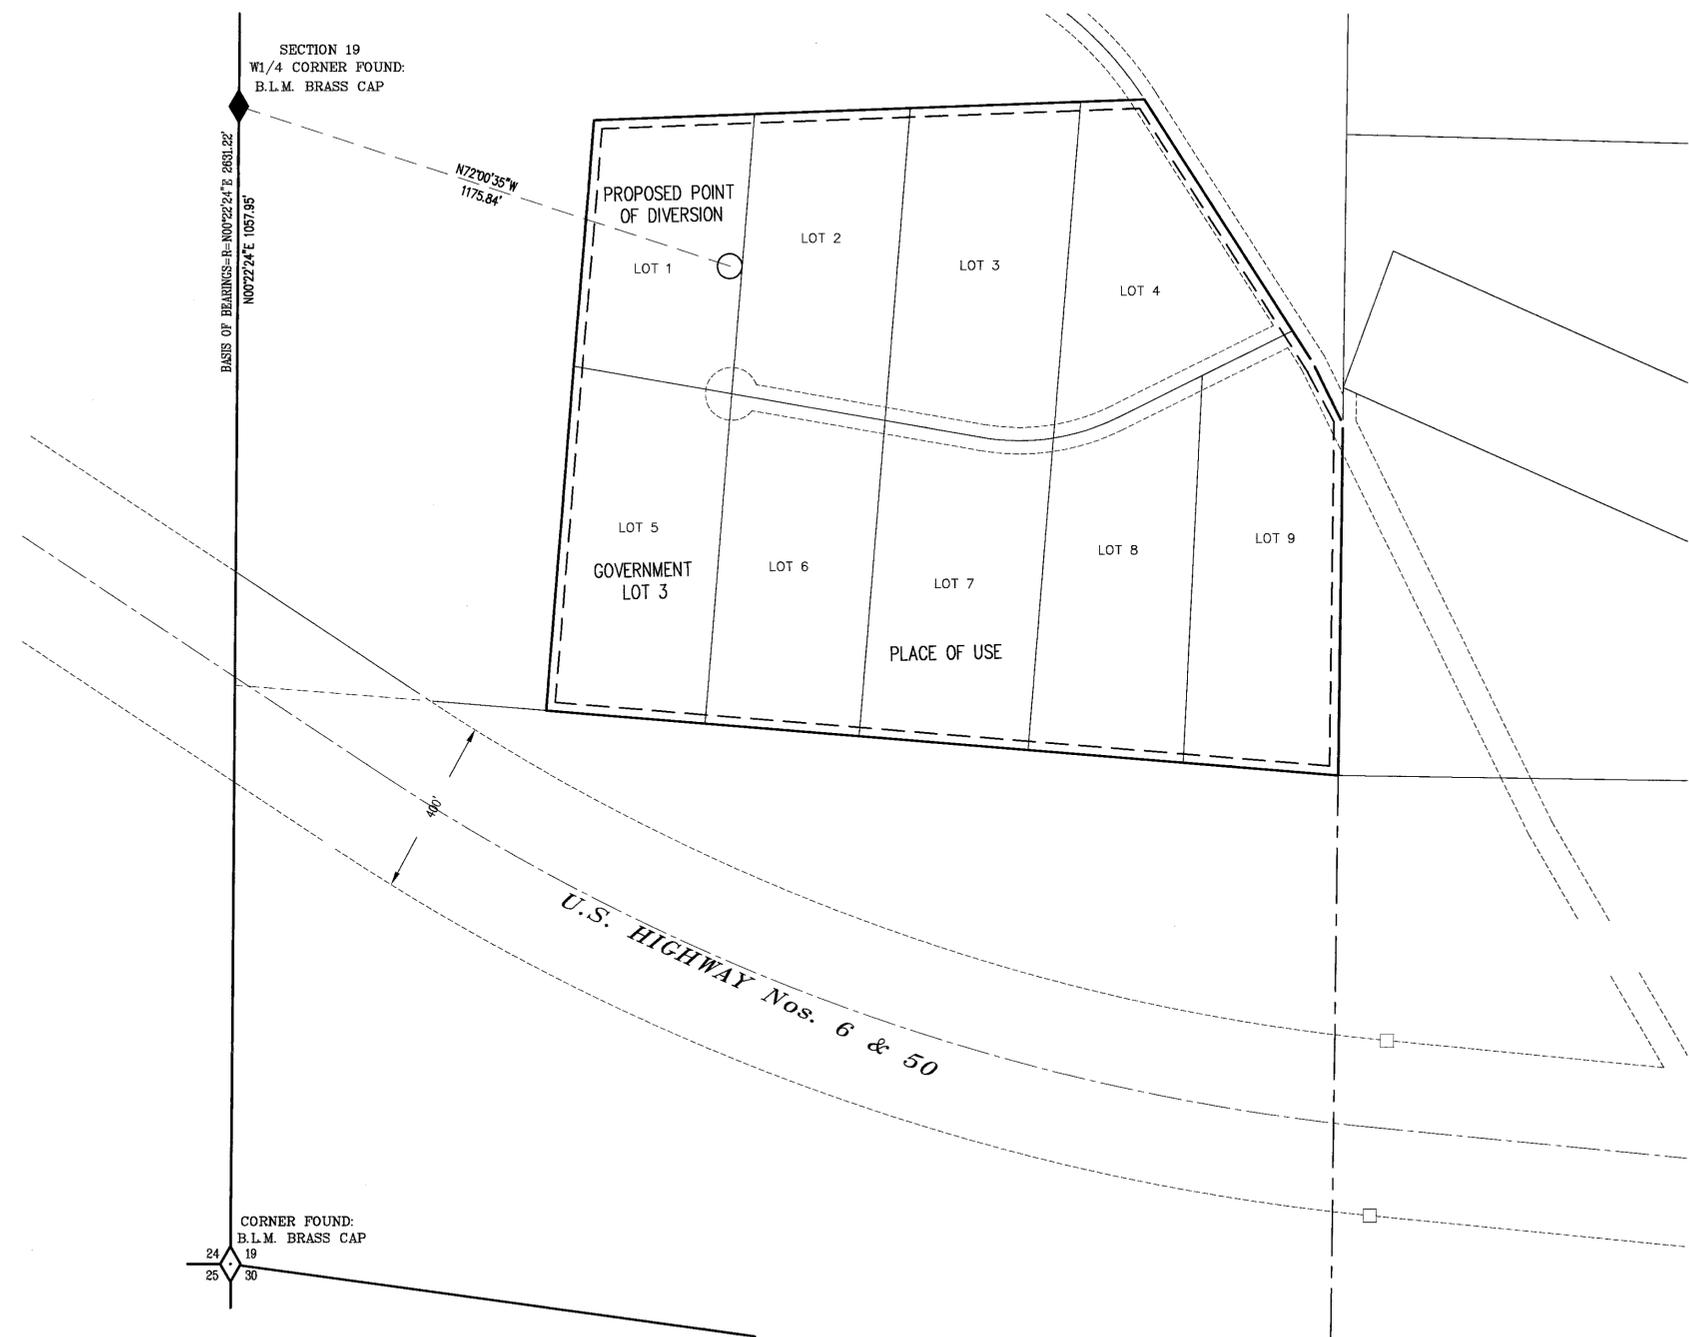


**SURVEYOR'S CERTIFICATE**

STATE OF NEVADA } ss.  
County of White Pine }

I, Dean Neubaer, being first duly sworn, depose and say that this map, consisting of one sheet, has been correctly drawn to the designated scale from field notes of a survey made by me between the 9th day of June, 2008 and the 11th day of June, 2008; that it truly and correctly represents the proposed location and extent of the works used to divert water from underground source, in White Pine County, Nevada by Dunbar Stone Company for Quasi-municipal purposes. That the proposed point of diversion, the approximate location and size of the diverting channel or other conduit, the place and manner of use, and the location and names of all other works or streams which are crossed by, or connect with the said works, are fully and correctly designated thereon.

*Dean Neubaer*  
State Water Right Surveyor No. 917

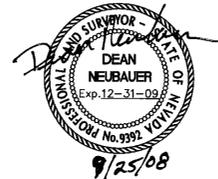

Subscribed and sworn to before me this 25th day of September, 2008.

*Raeghan Cooper*  
Notary Public in and for White Pine County, Nevada.




**BASIS OF BEARINGS**

The Basis of Bearing for this map is N.00°22'24"E.; being the West line of the SW1/4 of Section 19, T.14 N., R.70 E., M.D.B. & M., as shown on a Parcel Map recorded August 10, 2006 under File No. 333781 and County map No. 969.



**LEGEND**

----- = PLACE OF USE

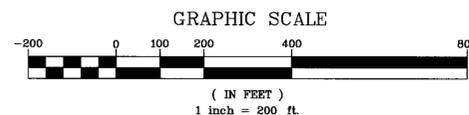

**SUMMIT** ENGINEERING CORPORATION  
CONSULTING ENGINEERS AND SURVEYORS  
824 East Ashman Street, Ely, Nevada, 89301  
PHONE (775) 289-4445 FAX (775) 289-4043

STATE ENGINEER'S USE

**FILED**  
SEP 29 2008  
STATE ENGINEER'S OFFICE

MAP TO ACCOMPANY  
APPLICATION TO APPROPRIATE WATER

FOR  
BY  
FROM  
IN

**QUASI-MUNICIPAL  
DUNBAR STONE COMPANY  
UNDERGROUND  
WHITE PINE COUNTY, NEVADA**