




MAP TO ACCOMPANY APPLICATION FOR CHANGE OF PLACE OF USE  
AND POINT OF DIVERSION OF A PORTION OF PERMIT NO. 67954

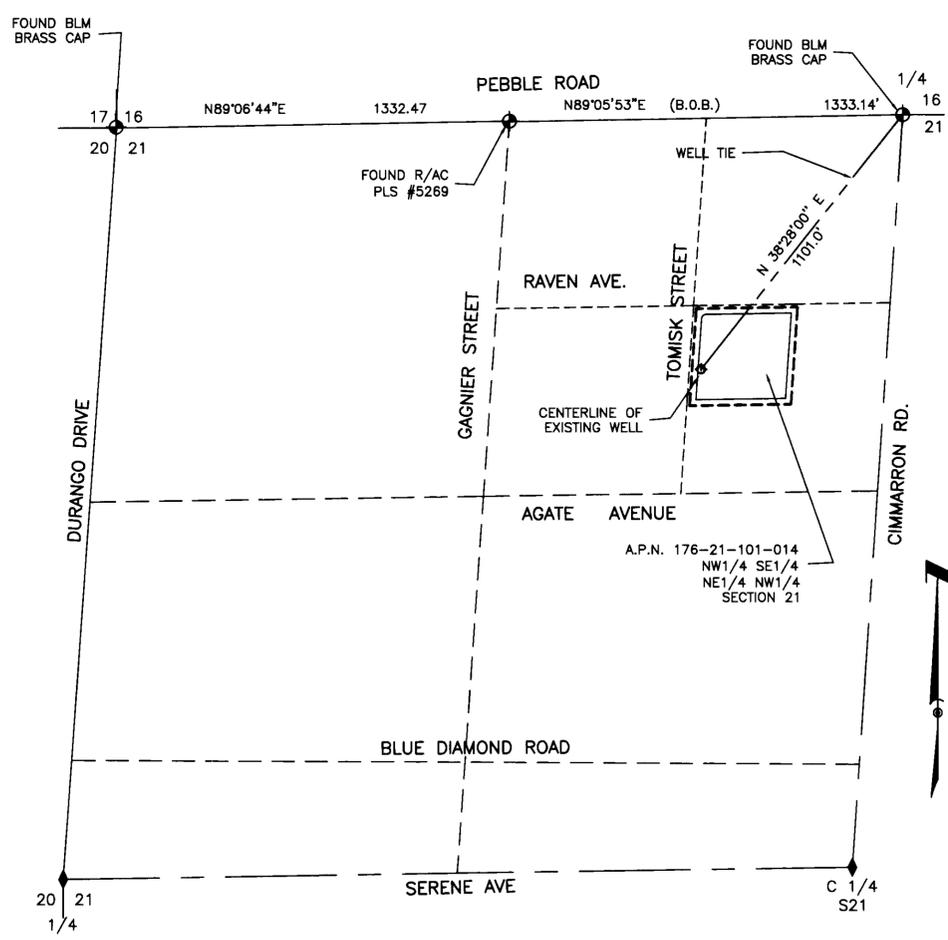

EXISTING PLACE OF USE  
A PORTION OF THE NORTHEAST QUARTER (NE 1/4)  
OF THE NORTHWEST QUARTER (NW 1/4) OF  
SEC. 21, T22S, R60E, M.D.M.

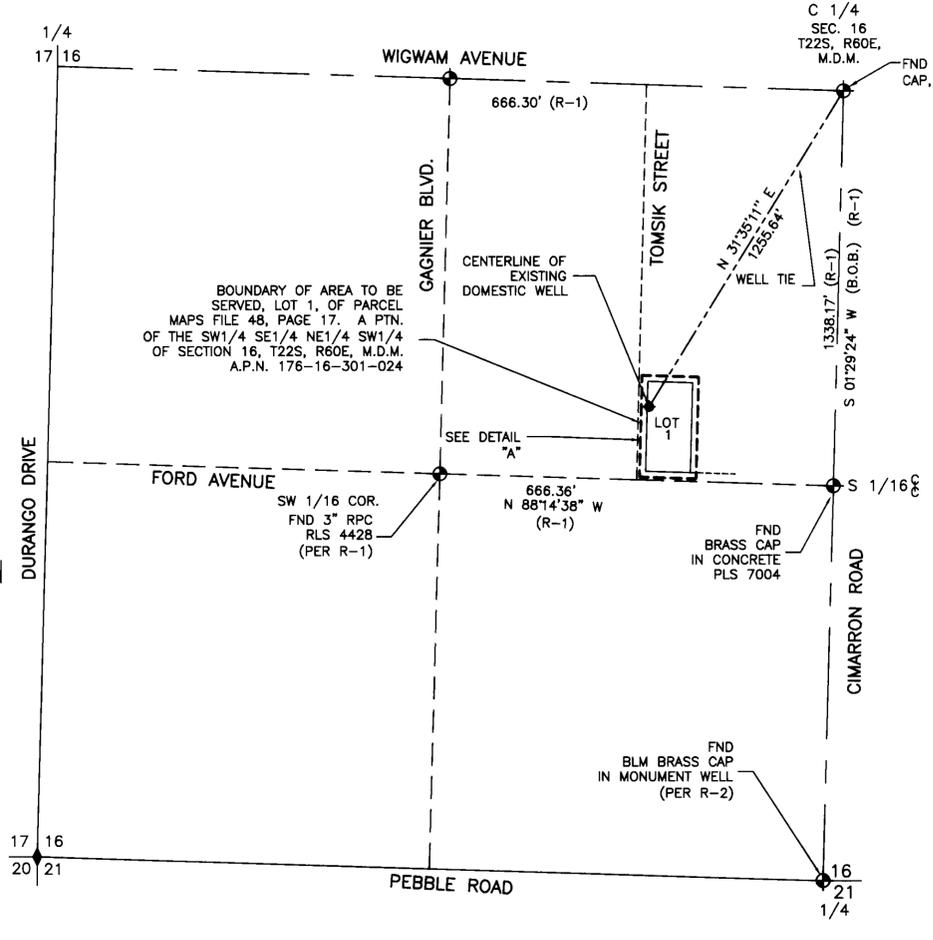

PROPOSED PLACE OF USE  
A PORTION OF THE NORTHEAST QUARTER (NE 1/4)  
OF THE SOUTHWEST QUARTER (SW 1/4)  
OF SEC. 16, T22S, R60E, M.D.M.

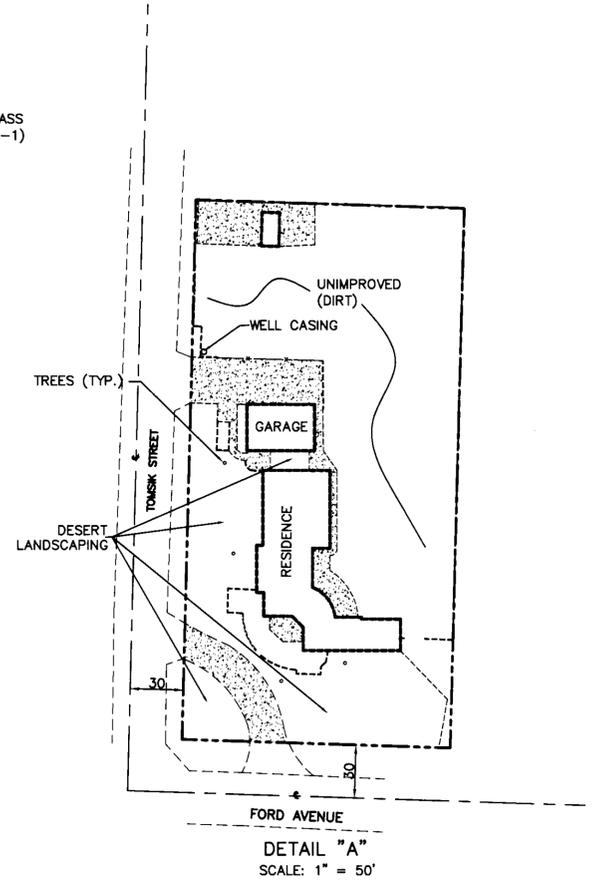

REFERENCES  
R-1 FILE 48, PAGE 17 OF PARCEL MAPS  
R-2 FILE 100, PAGE 96 OF PARCEL MAPS

I, ROBERT FULSTONE, BEING FIRST DULY SWORN DEPOSE AND SAY THAT THIS MAP CONSISTING OF ONE SHEET HAS BEEN CORRECTLY DRAWN TO THE DESIGNATED SCALE FROM THE FIELD NOTES OF THE SURVEY MADE UNDER MY SUPERVISION AND DIRECTION ON 05/27/08 AND THAT IT TRULY AND CORRECTLY REPRESENTS THE PROPOSED LOCATION AND EXTENT OF THE WORKS USED TO DIVERT WATER FROM AN UNDERGROUND SOURCE IN THE LAS VEGAS VALLEY BASIN BY TERENCE M. WSZT AND LYNDIA S. WSZT FOR QUASI-MUNICIPAL USE, THAT THE PROPOSED POINT OF DIVERSION, THE APPROXIMATE LOCATION AND SIZE OF THE DIVERTING CHANNEL OR OTHER CONDUIT, THE PLACE AND MANNER OF USE AND THE LOCATION AND USE OF ALL OTHER STREAMS, WHICH ARE CROSSED OR CONNECTED WITH THE SAID WORKS ARE FULLY AND CORRECTLY DESIGNATED THEREON.

*Robert Fulstone*  
ROBERT FULSTONE  
STATE WATER RIGHTS SURVEYOR  
NEVADA CERTIFICATE NO. 639




77435 CERTIFICATE NO. 19131 ISSUE 9-4-13

BASIS OF BEARINGS  
SOUTH 01°29'24" WEST BEING THE EAST LINE OF THE NORTHEAST QUARTER (NE 1/4) OF THE SOUTHWEST QUARTER (SW 1/4) OF SECTION 16, TOWNSHIP 22 SOUTH, RANGE 60 EAST, M.D.M. PER FILE 48 PAGE 17 OF PARCEL MAPS, CLARK COUNTY, NEVADA OFFICIAL RECORDS.

- LEGEND
- ◆ POINTS FOUND AS SHOWN
  - ⊕ EXISTING WELL SITE
  - B.O.B. BASIS OF BEARING
  - FND. FOUND


ACKNOWLEDGMENT

STATE OF NEVADA  
COUNTY OF CLARK  
THIS INSTRUMENT WAS ACKNOWLEDGED BEFORE ME ON August 29, 2008  
BY ROBERT FULSTONE

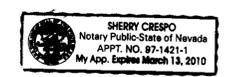

*Sherry Crespo*  
SHERRY CRESPO  
NOTARY PUBLIC IN AND FOR SAID COUNTY AND STATE  
MY COMMISSION EXPIRES ON MARCH 13, 2010

STATE ENGINEER'S USE

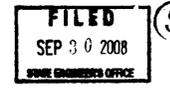

MAP TO ACCOMPANY APPLICATION TO CHANGE THE PLACE OF USE AND POINT OF DIVERSION OF A PORTION OF PERMIT #67954

FOR: TERENCE M. WSZT AND LYNDIA S. WSZT

PURPOSE: QUASI-MUNICIPAL

FROM: AN UNDERGROUND SOURCE IN CLARK COUNTY, NEVADA

DRAWN BY: MONARCH DESIGN  
DATE: 06/25/2008  
DWG #: 114-18  
FILE NAME: 4298WRT.DWG  
SCALE: 1" = 300'

FULSTONE ENTERPRISES  
940 S. MARTIN L. KING BOULEVARD  
LAS VEGAS, NV 89106  
PHONE (702) 382-8141 FAX (702) 382-3103  
EMAIL: fei@fulstone.lvcoxmail.com

