


- PORTIONS OF -
SECTIONS 10, 11, 15, & 22, T.41N., R.32E., M.D.B.&M.
 HUMBOLDT COUNTY, NEVADA

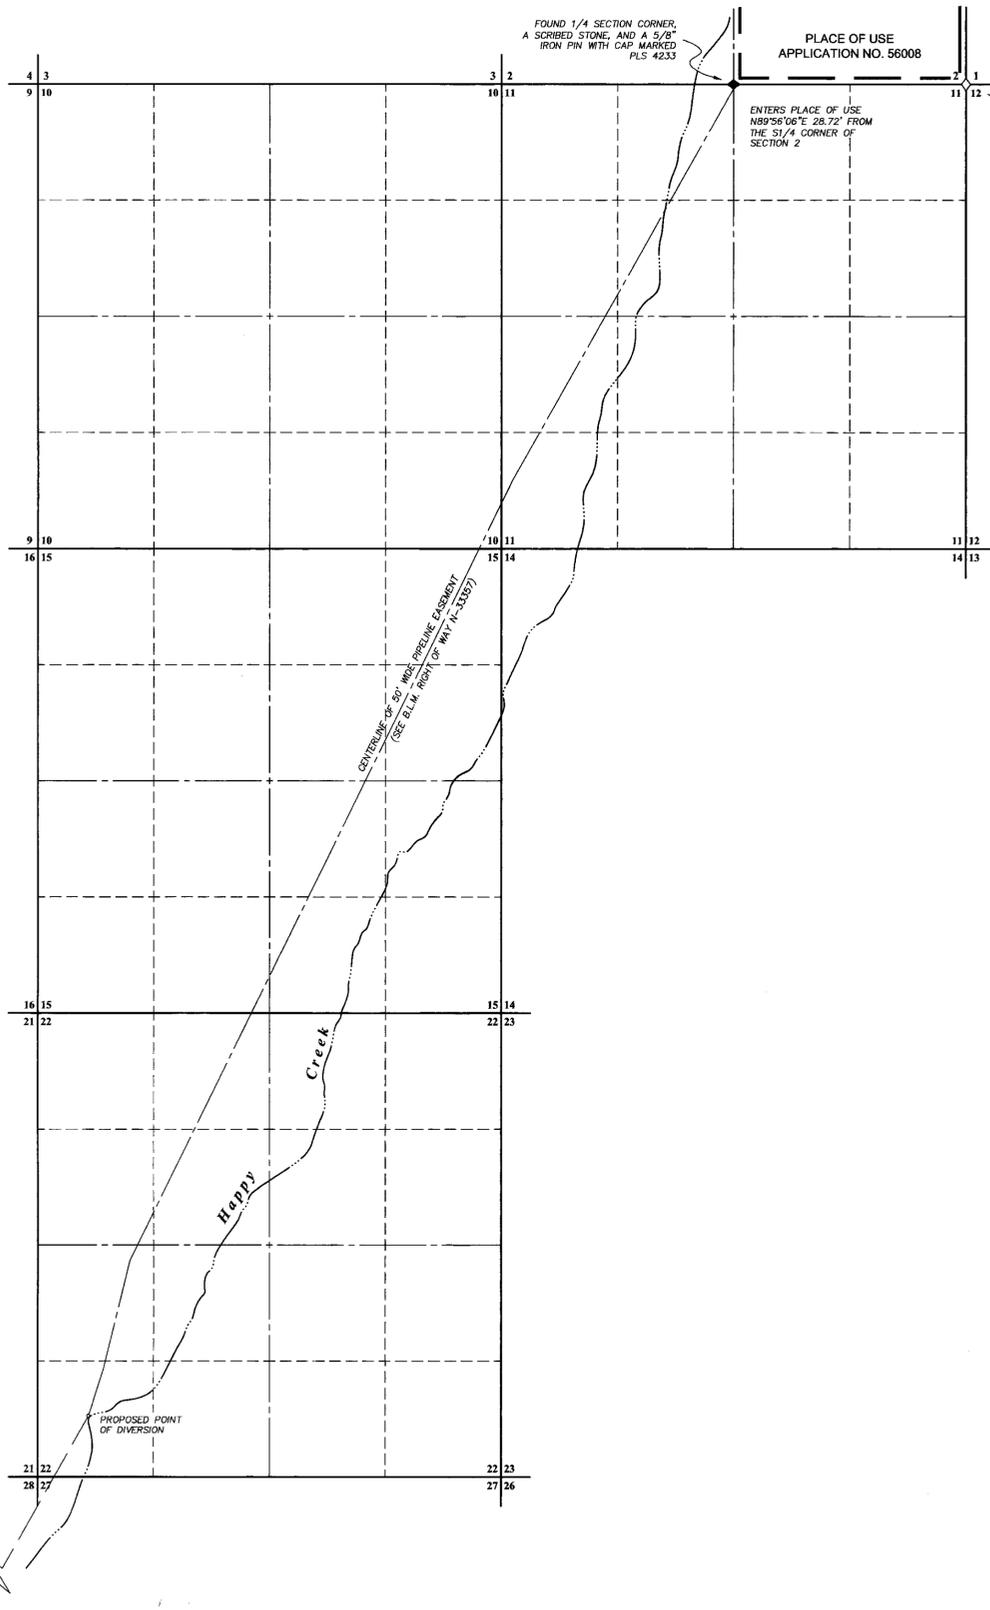

STATE OF NEVADA
 COUNTY OF HUMBOLDT

I, JOHN H. MILTON III, being first duly sworn, depose and say that this map, consisting of 1 sheet, has been correctly drawn to the designated scale from field notes of a survey made by me, or under my supervision and direction, between the 12th day of August and the 13th day of August, 2008; that it truly and correctly represents the proposed location and extent of the works used to divert water from Happy Creek and tributaries in Humboldt County, Nevada by HAPPY CREEK, INC. for irrigation purposes under Application Number 56008. That the proposed point of diversion, the approximate location and size of the diverting channel or other conduit, all reservoirs or basins, the location and names of all other works or streams which will cross or connect with the proposed works, and the boundary of all lands, showing by 40-acre subdivisions the areas proposed to be served, are fully and correctly designated thereon.



State Water Right Surveyor No. 573

Subscribed and sworn to before me this 10th day of October, 2008.



Carol Burson
 Notary Public in and for Humboldt County,
 State of Nevada.
 My commission expires on JANUARY 29, 2009



BASIS OF BEARINGS
 Basis of Bearings was taken from the G.L.O. Survey Plat of T.41N., R.32E., M.D.B.&M. dated 1873.

LEGEND

- ◆ ◆ ◆ Indicates a found 1/4 found section corner, as noted.
- ▽ ◇ △ Indicates a found section corner, as noted.
- — — Indicates the boundary of the existing place of use.

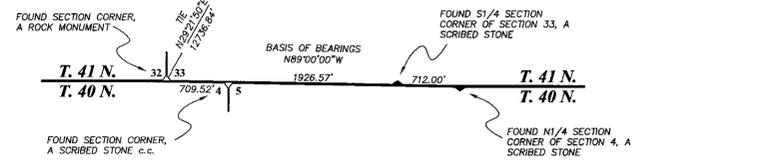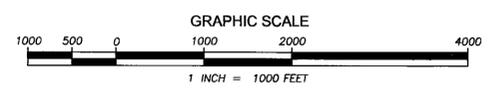

DESERT MOUNTAIN SURVEYING
 GPS • Land • Water Rights • Boundary
 146 West Second Street, Winnemucca, NV 89445
 775-623-4414 FAX 775-623-5821 E-MAIL dms@winnemucca.net

STATE ENGINEER'S USE

77490

FILED
 OCT 14 2008
 STATE ENGINEER'S OFFICE

- Map To Accompany -
**APPLICATION TO CHANGE THE POINT OF DIVERSION
 OF APPLICATION 56008**
 - By -
HAPPY CREEK, INC.
**FOR IRRIGATION PURPOSES
 FROM HAPPY CREEK AND TRIBUTARIES**

HUMBOLDT COUNTY NEVADA

C:\DMS Land Projects\2008\081021.dwg (081021.dwg) Layout1 10/9/2008 5:04:51 PM