



HIGH DESERT ENGINEERING LLC
CONSULTING ENGINEERING & SURVEYING
640 IDAHO STREET
ELKO, NEVADA 89801
(775) 738-4053

W208026

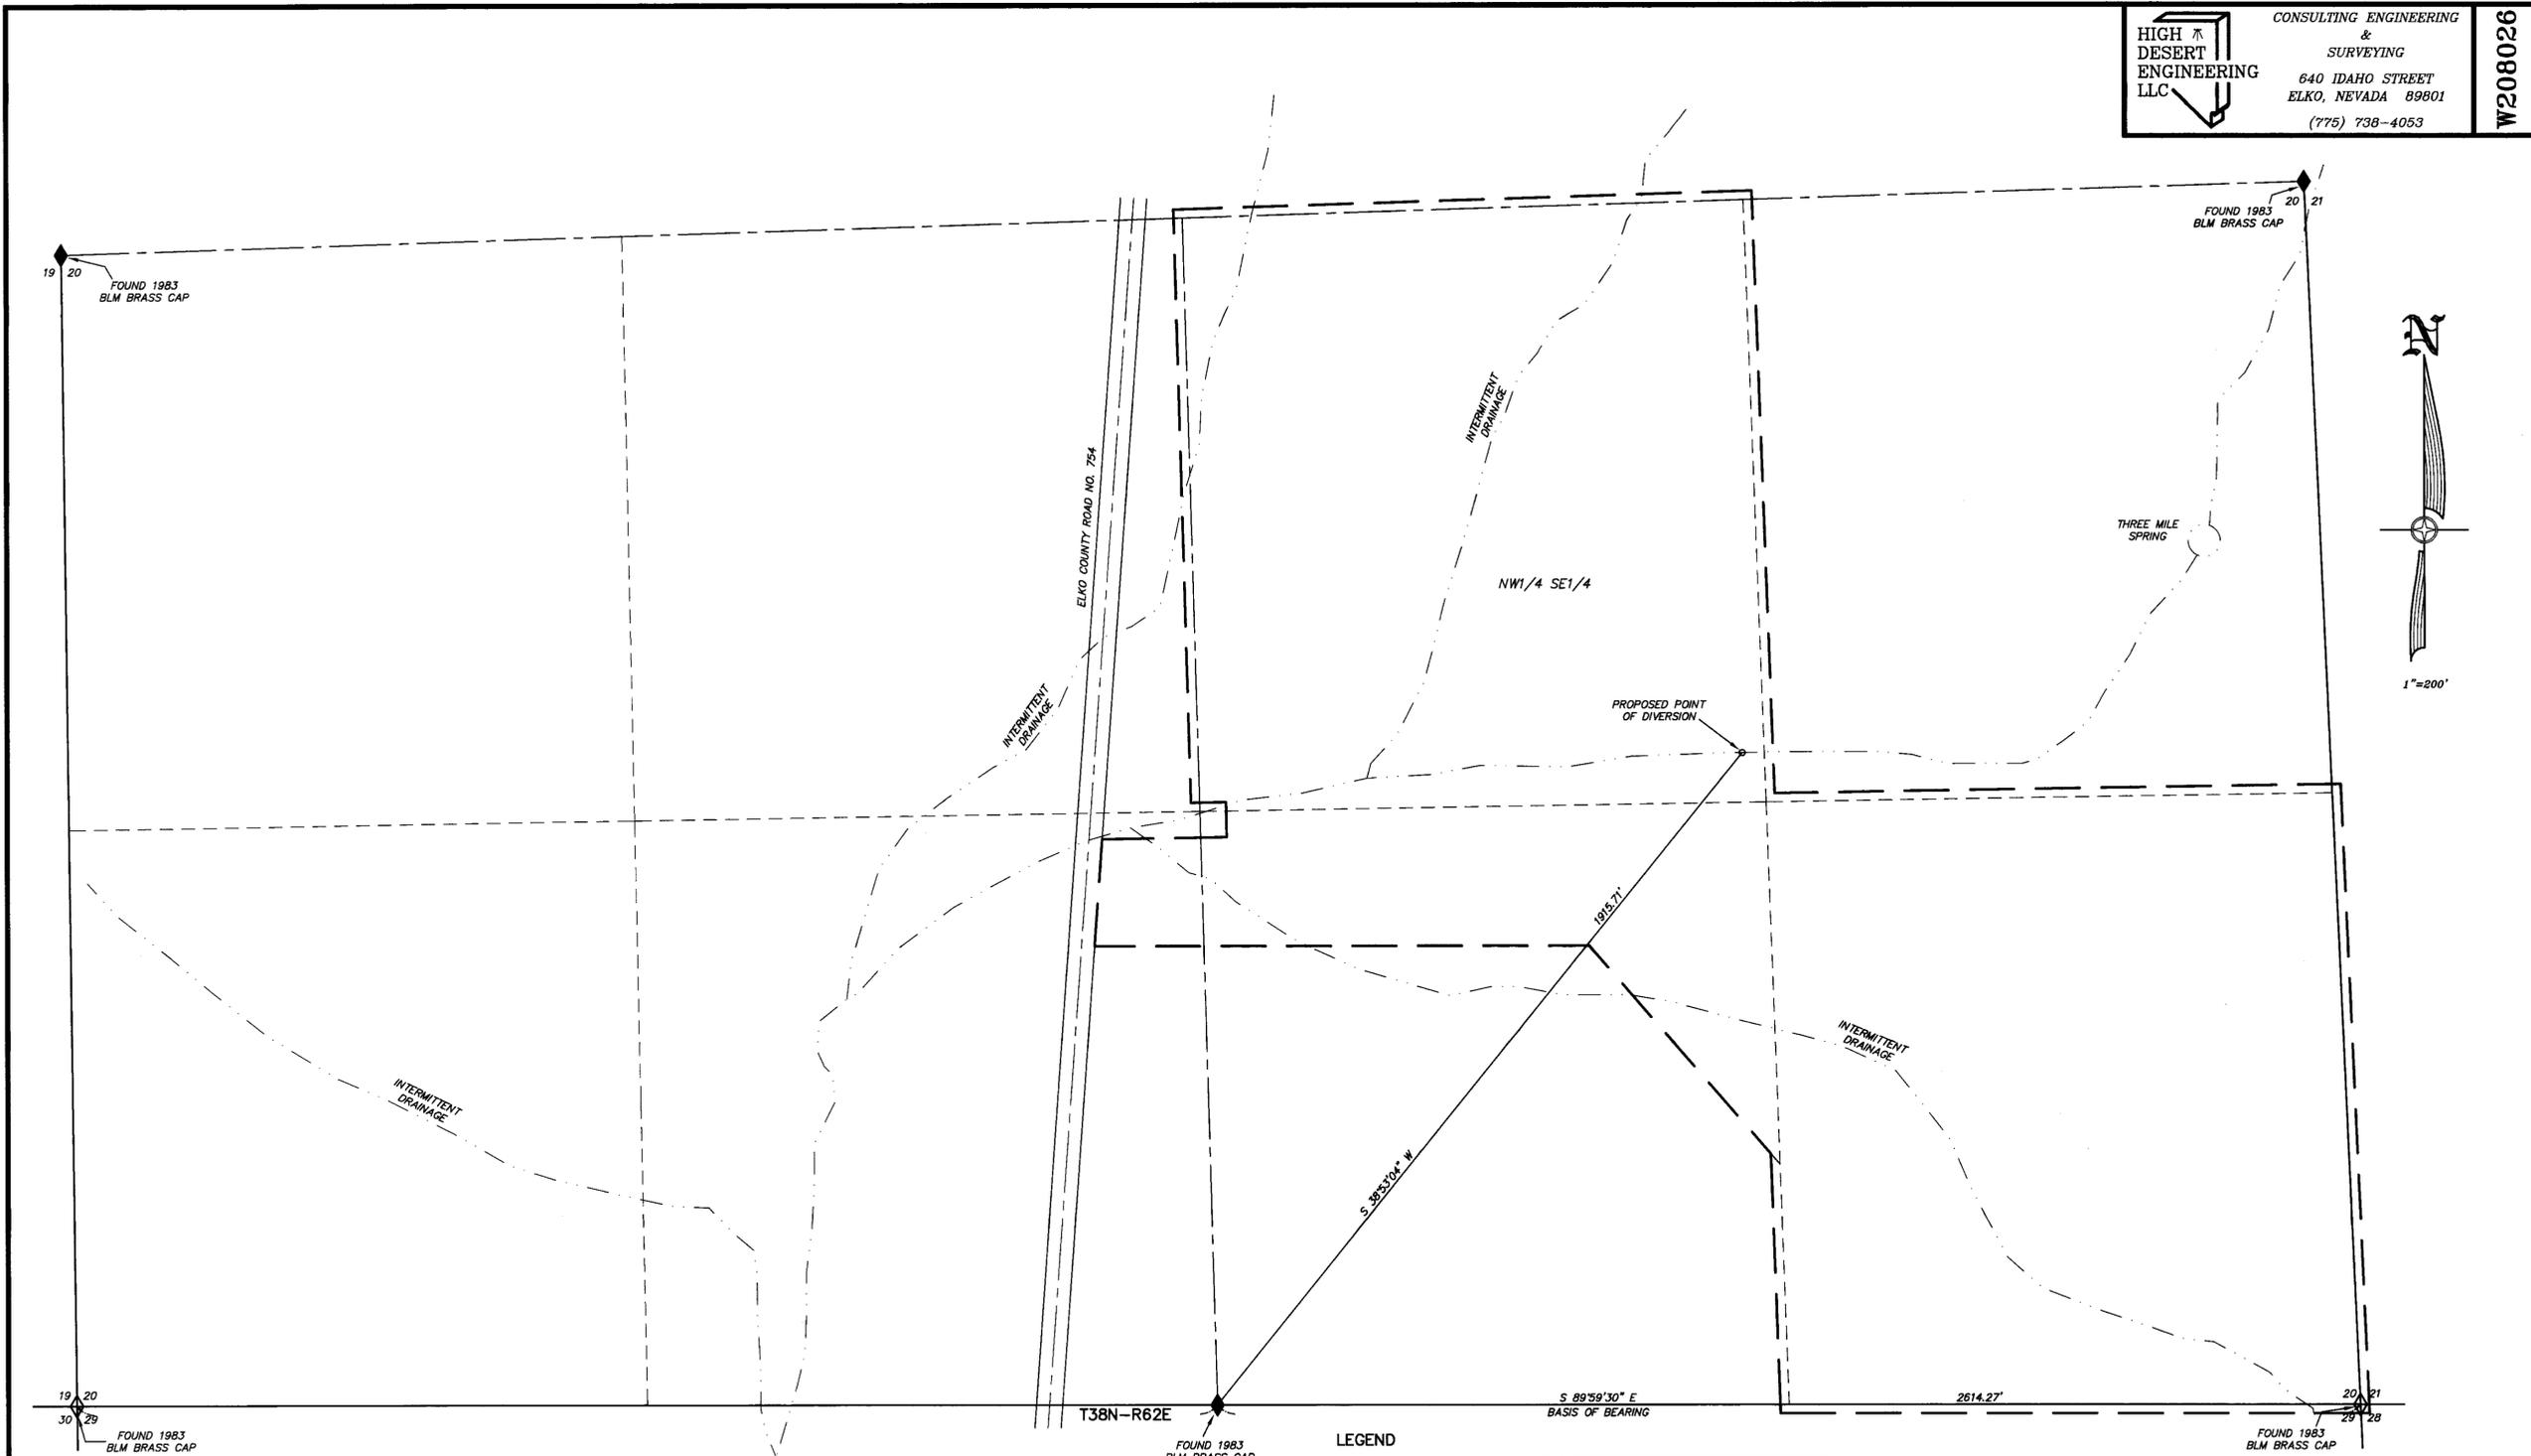

STATE OF NEVADA }
COUNTY OF ELKO } SS.

I, ROBERT E. MORLEY, BEING FIRST DULY SWORN, DEPOSE AND SAY THAT THIS MAP, CONSISTING OF 1 SHEET, NUMBERED FROM 1 TO 1, INCLUSIVE, HAS BEEN CORRECTLY DRAWN TO THE DESIGNATED SCALE FROM FIELD NOTES OF A SURVEY MADE BY ME, OR UNDER MY SUPERVISION AND DIRECTION, BETWEEN THE 10TH DAY OF NOVEMBER, 2008, AND THE 11TH DAY OF NOVEMBER, 2008; THAT IT TRULY AND CORRECTLY REPRESENTS THE PROPOSED LOCATION AND EXTENT OF THE WORKS USED TO DIVERT WATER FROM THREE MILE SPRING, IN ELKO COUNTY, NEVADA, BY PAUL AND LORI BOTTARI, FOR IRRIGATION PURPOSES. THAT THE PROPOSED POINT OF DIVERSION, THE APPROXIMATE LOCATION AND SIZE OF THE DIVERTING CHANNEL OR OTHER CONDUIT, ALL RESERVOIRS OR BASINS, THE LOCATION AND NAMES OF ALL OTHER WORKS WHICH WILL CROSS OR CONNECT WITH THE PROPOSED WORKS, AND THE BOUNDARY OF ALL LANDS, SHOWING BY 40-ACRE SUBDIVISIONS THE AREAS PROPOSED TO BE SERVED, ARE FULLY AND CORRECTLY DESIGNATED THEREON.

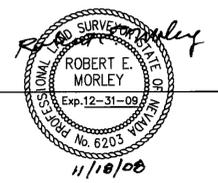

STATE WATER RIGHT SURVEYOR NO. 668

SUBSCRIBED AND SWORN TO BEFORE ME
THIS 18th DAY OF November 2008.

Charlene A. Jones
Charlene A. Jones


NOTARY PUBLIC IN AND FOR ELKO COUNTY, NEVADA.
MY COMMISSION EXPIRES: Feb. 8, 2010



LEGEND

- ◇ = FOUND SECTION CORNER AS NOTED.
- ◆ = FOUND 1/4 CORNER AS NOTED.
- = PROPOSED PLACE OF USE

BASIS OF BEARINGS: THE LINE BETWEEN THE FOUND SOUTHEAST CORNER AND FOUND SOUTH 1/4 CORNER OF SECTION 20, T.38 N., R.62 E., M.D.B. & M., AS SHOWN ON A PARCEL MAP FOR PAUL D. BOTTARI AND LORI A. BOTTARI, ON FILE IN THE OFFICE OF THE ELKO COUNTY RECORDER, ELKO, NEVADA, AS FILE NO. 482299, TAKEN AS S 89° 59' 30" E.

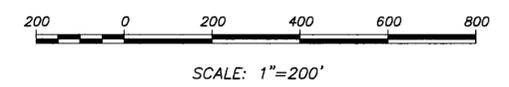

STATE ENGINEERS USE

77498

FILED
NOV 20 2008
STATE ENGINEERS OFFICE

2008 NOV 20 PM 4:14
STATE ENGINEERS OFFICE

MAP TO ACCOMPANY APPLICATION TO APPROPRIATE WATER
FOR IRRIGATION USE
BY PAUL AND LORI BOTTARI
FROM THREE MILE SPRING
IN ELKO COUNTY, NEVADA