



CONSULTING ENGINEERING & SURVEYING  
 HIGH DESERT ENGINEERING  
 640 IDAHO STREET  
 ELKO, NEVADA 89801  
 (775) 738-4053

W208022

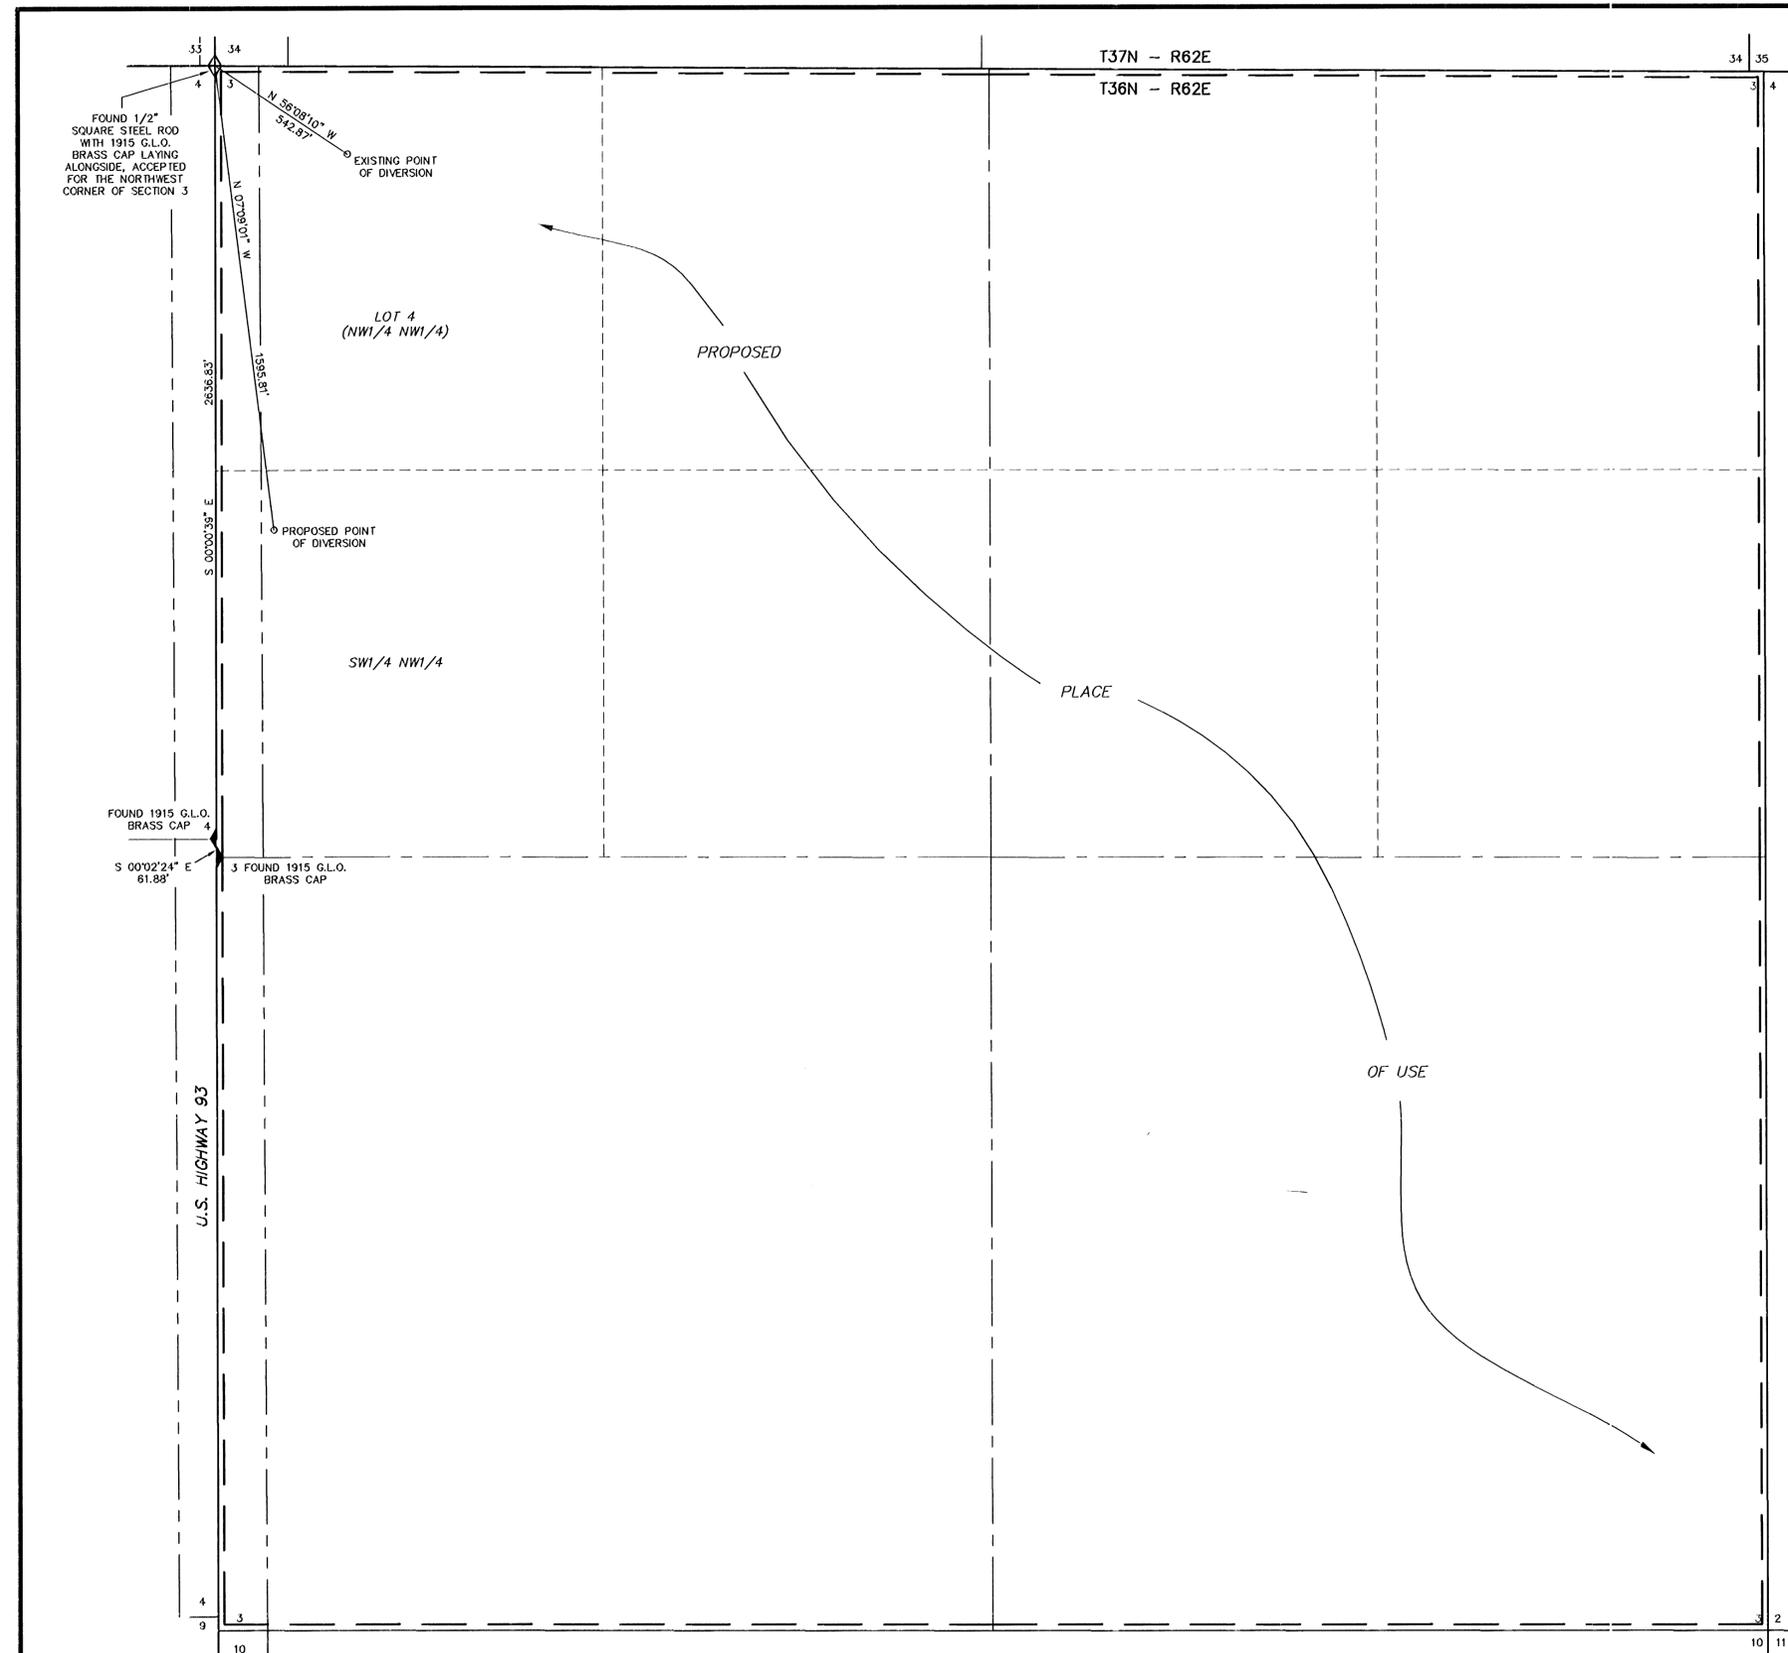


STATE OF NEVADA }  
 COUNTY OF ELKO } SS.

I, ROBERT E. MORLEY, BEING FIRST DULY SWORN, DEPOSE AND SAY THAT THIS MAP, CONSISTING OF 1 SHEET, NUMBERED FROM 1 TO 1, INCLUSIVE, HAS BEEN CORRECTLY DRAWN TO THE DESIGNATED SCALE, FROM FIELD NOTES OF A SURVEY MADE BY ME, OR UNDER MY SUPERVISION AND DIRECTION, BETWEEN THE 16TH DAY OF OCTOBER, 2008, AND THE 17TH DAY OF OCTOBER, 2008; THAT IT TRULY AND CORRECTLY REPRESENTS THE PROPOSED LOCATION AND EXTENT OF THE WORKS USED TO DIVERT WATER FROM UNDERGROUND, IN ELKO COUNTY, NEVADA, BY MALCOLM F. WITTIG AND GERLINDE WITTIG, FOR IRRIGATION PURPOSES. THAT THE PROPOSED POINT OF DIVERSION, THE APPROXIMATE LOCATION AND SIZE OF THE DIVERTING CHANNEL OR OTHER CONDUIT, ALL RESERVOIRS OR BASINS, THE LOCATION AND NAMES OF ALL OTHER WORKS WHICH WILL CROSS OR CONNECT WITH THE PROPOSED WORKS, AND THE BOUNDARY OF ALL LANDS, SHOWING BY 40-ACRE SUBDIVISIONS THE AREAS PROPOSED TO BE SERVED, ARE FULLY AND CORRECTLY DESIGNATED THEREON.

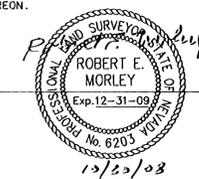

SUBSCRIBED AND SWORN TO BEFORE ME  
 THIS 20th DAY OF October, 2008.

Charlene A. Jones  
 NOTARY PUBLIC IN AND FOR ELKO COUNTY, NEVADA.  
 MY COMMISSION EXPIRES Feb. 8, 2010

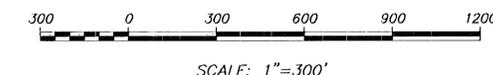

LEGEND


- ◊ = FOUND SECTION CORNER AS NOTED
- ◄ = FOUND 1/4 CORNER AS NOTED
- = PROPOSED AND EXISTING PLACE OF USE

BASIS OF BEARINGS: THE LINE BETWEEN THE FOUND NORTHWEST CORNER OF SECTION 3, T.36 N., R. 82 E., M.D.B. & M., AND THE FOUND EAST 1/4 CORNER OF SECTION 4, T.36 N., R. 82 E., M.D.B. & M., SHOWN AS S 00° 00' 39" E ON A PARCEL MAP FOR MALCOLM F. WITTIG AND GERLINDE WITTIG ON FILE IN THE OFFICE OF THE ELKO COUNTY RECORDER, ELKO, NEVADA, AS FILE NO. 489182.

STATE ENGINEERS USE

10-29-08 SECTION COLUMNS 2-4 IN WORKSHEET ARE REVERSED & IN THE BOOK SHOULD SAY "OF 2 SECTION"

77524 (S)

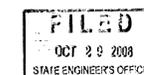

2008 OCT 22 PM 2:26

MAP TO ACCOMPANY APPLICATION TO  
 CHANGE THE POINT OF DIVERSION  
 UNDER PERMIT 70308  
 FOR IRRIGATION USE  
 BY MALCOLM F. WITTIG AND GERLINDE WITTIG  
 FROM UNDERGROUND  
 IN ELKO COUNTY, NEVADA

85244 82379 77524