


STATE OF NEVADA SS:  
 COUNTY OF DOUGLAS

I, ROBERT O. ANDERSON, BEING FIRST DULY SWORN, DEPOSE AND SAY THAT THIS MAP, CONSISTING OF ONE SHEET HAS BEEN CORRECTLY DRAWN TO THE DESIGNATED SCALE FROM FIELD NOTES OF A SURVEY MADE BY ME, OR UNDER MY SUPERVISION AND DIRECTION, BETWEEN MAY 1, 2008 AND JULY 30, 2008; THAT IT TRULY AND CORRECTLY REPRESENTS THE PROPOSED LOCATION AND EXTENT OF THE WORKS USED TO DIVERT WATER FROM AN UNDERGROUND SOURCE, IN LYON COUNTY, NEVADA, BY JEFFREY & PEGGY CAIN FOR IRRIGATION & DOMESTIC PURPOSES UNDER PERMIT NUMBER 69846. THAT ALL OTHER WORKS OR STREAMS WHICH ARE CROSSED BY OR CONNECTED WITH SAID WORKS, AND THE BOUNDARY OF THE AREA OF LANDS IRRIGATED, ARE CORRECTLY SHOWN AND DESIGNATED HEREON.

*Robert O. Anderson*  
 ROBERT O. ANDERSON, P.E.  
 STATE WATER RIGHT SURVEYOR NO. 814  
 Exp 12-31-08


SUBSCRIBED AND SWORN TO BEFORE ME THIS 23  
 DAY OF Oct., 2008, NOTARY PUBLIC IN AND  
 FOR DOUGLAS COUNTY, NEVADA.

*Kristy Nuzum*  
 MY COMMISSION EXPIRES Feb. 9, 2012

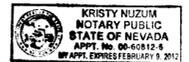


**BASIS OF BEARING**

S89°20'45"E - A PORTION OF THE NORTH LINE OF SECTION 31, T.12N., R.24E, M.D.B. & M. AS SHOWN ON THE MAP OF DIVISION INTO LARGE PARCELS FOR HUNEWILL LAND AND LIVESTOCK COMPANY RECORDED SEPTEMBER 24, 2001 AS DOCUMENT NO. 266319.

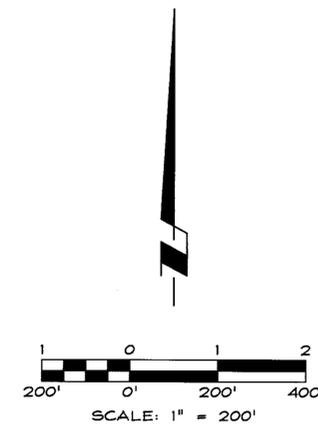

SHEET 1 OF 1

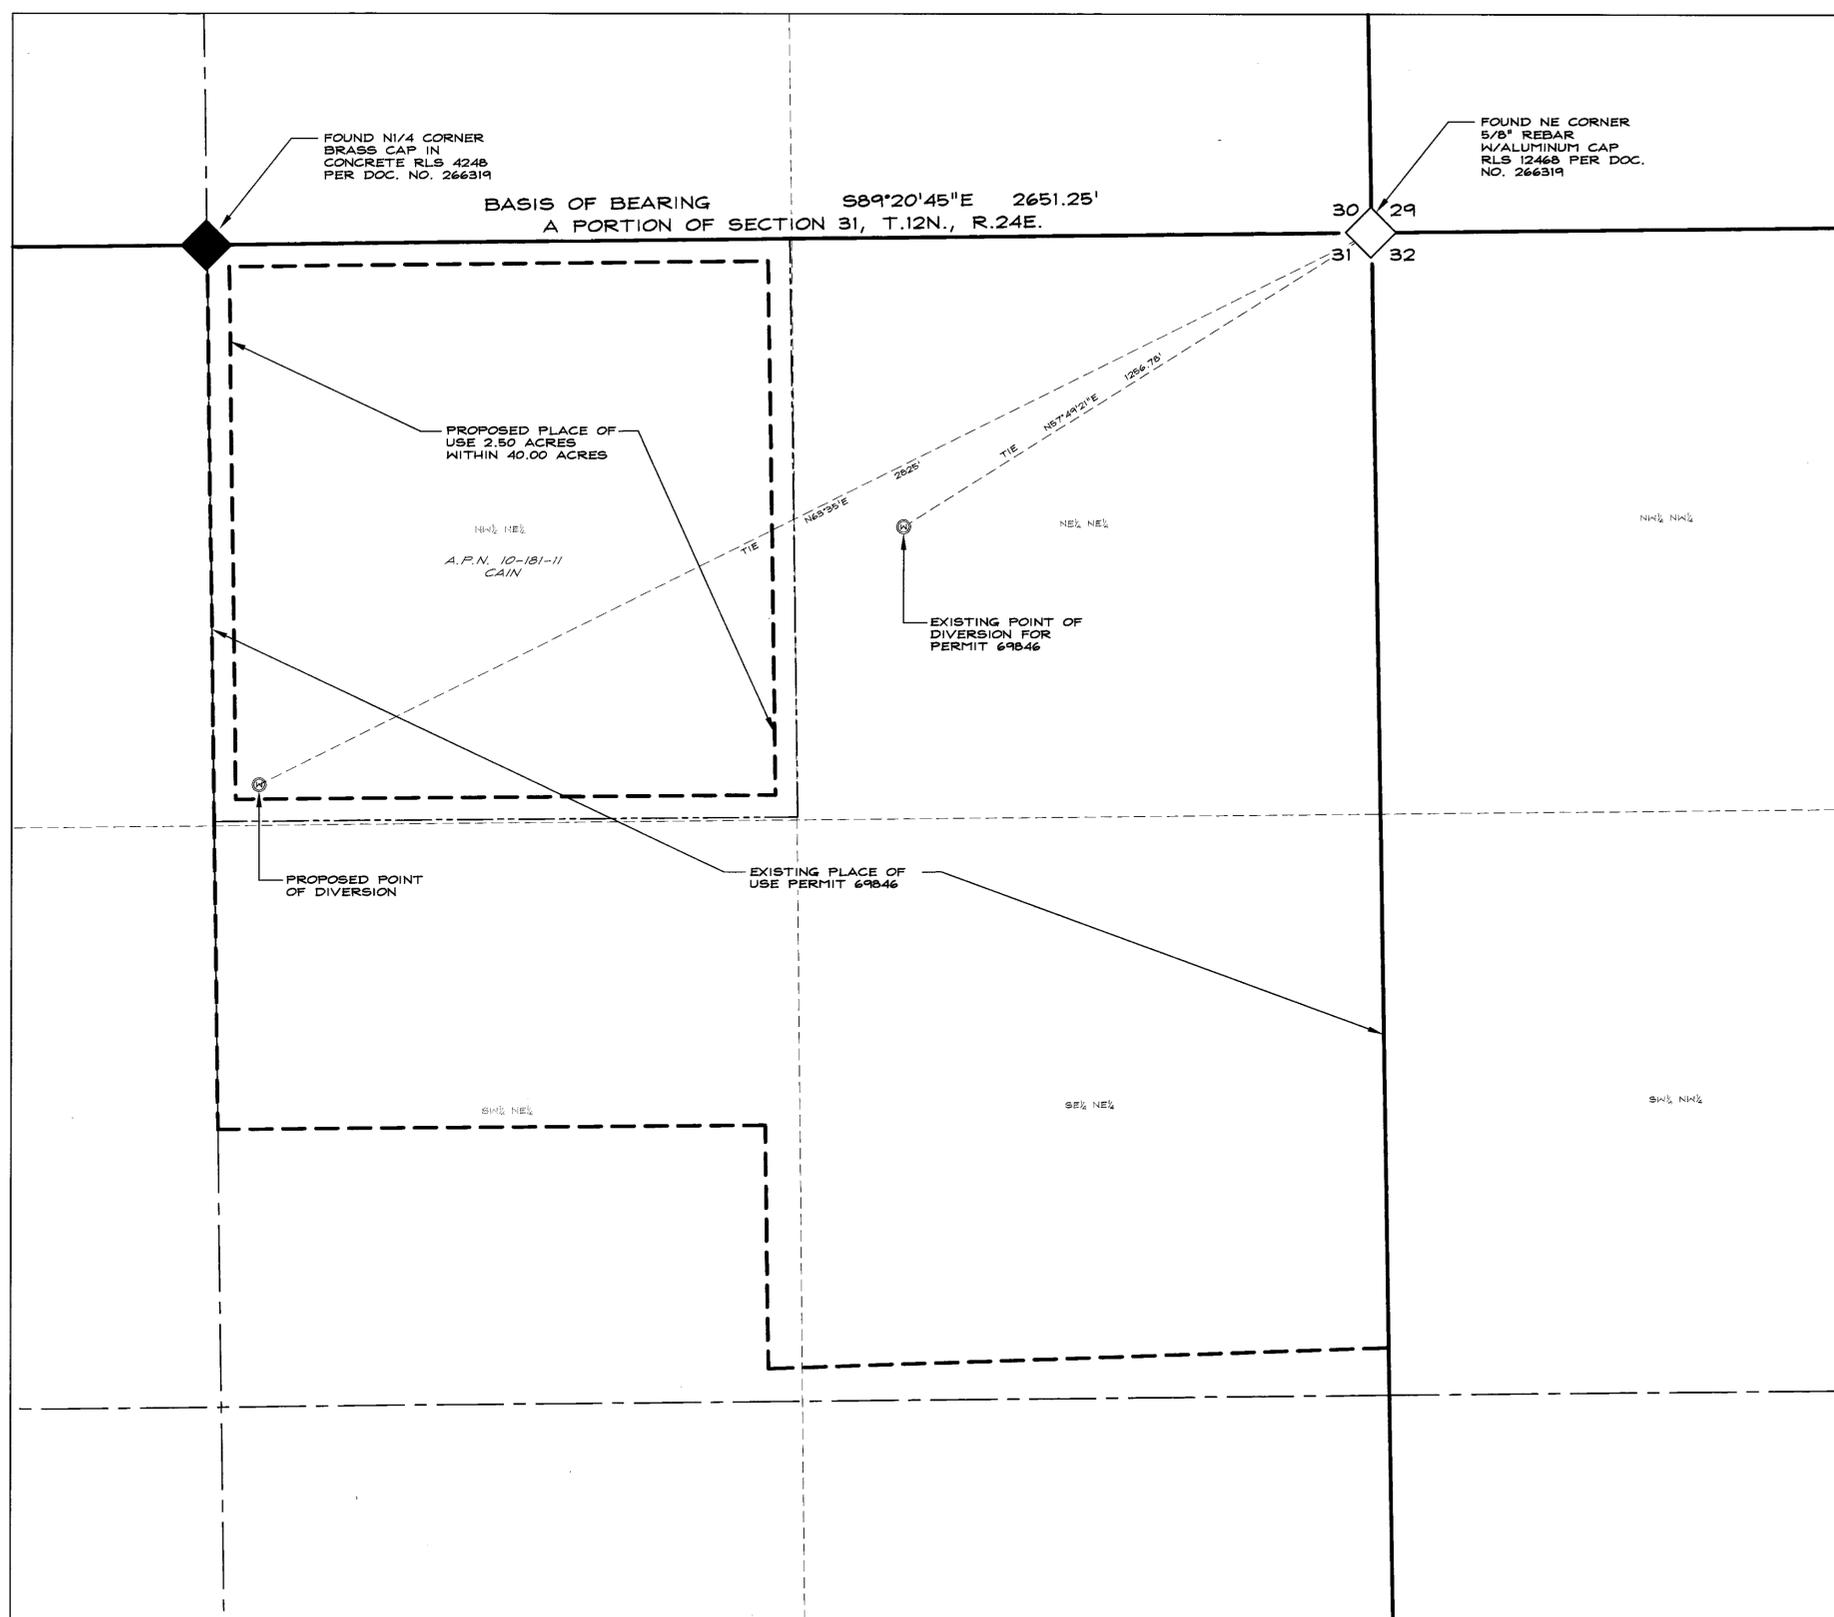


Y:\Clients\Files\WR\1291-002\CAD\1291-002 WR.dwg 10/20/2008 2:32:24 PM Stephanie Hicks

**R O Anderson**

1603 ESHERALDA AVENUE / PO BOX 2229  
 HENDON, NEVADA 89423  
 PHONE: (775) 782-2322 / FAX: (775) 782-7084  
 WEB SITE: WWW.ROANDERSON.COM

STATE ENGINEER'S USE

77518

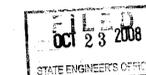

STATE ENGINEER'S OFFICE  
 2008 OCT 23 2:37 PM

MAP  
 TO ACCOMPANY APPLICATION TO CHANGE  
 THE POINT OF DIVERSION  
 AND PLACE OF USE  
 OF A PORTION OF  
 PERMIT NO. 69846  
 FOR  
 IRRIGATION & DOMESTIC PURPOSES  
 BY  
 JEFFREY & PEGGY CAIN  
 FROM  
 AN UNDERGROUND SOURCE  
 IN  
 LYON COUNTY, NEVADA

1291-002 WR.dwg 10/20/08

77528