



SECTION 36, T. 36N., R. 64E., M. D. B. & M.
AND SECTION 30, T. 36N., R. 65E., M. D. B. & M.

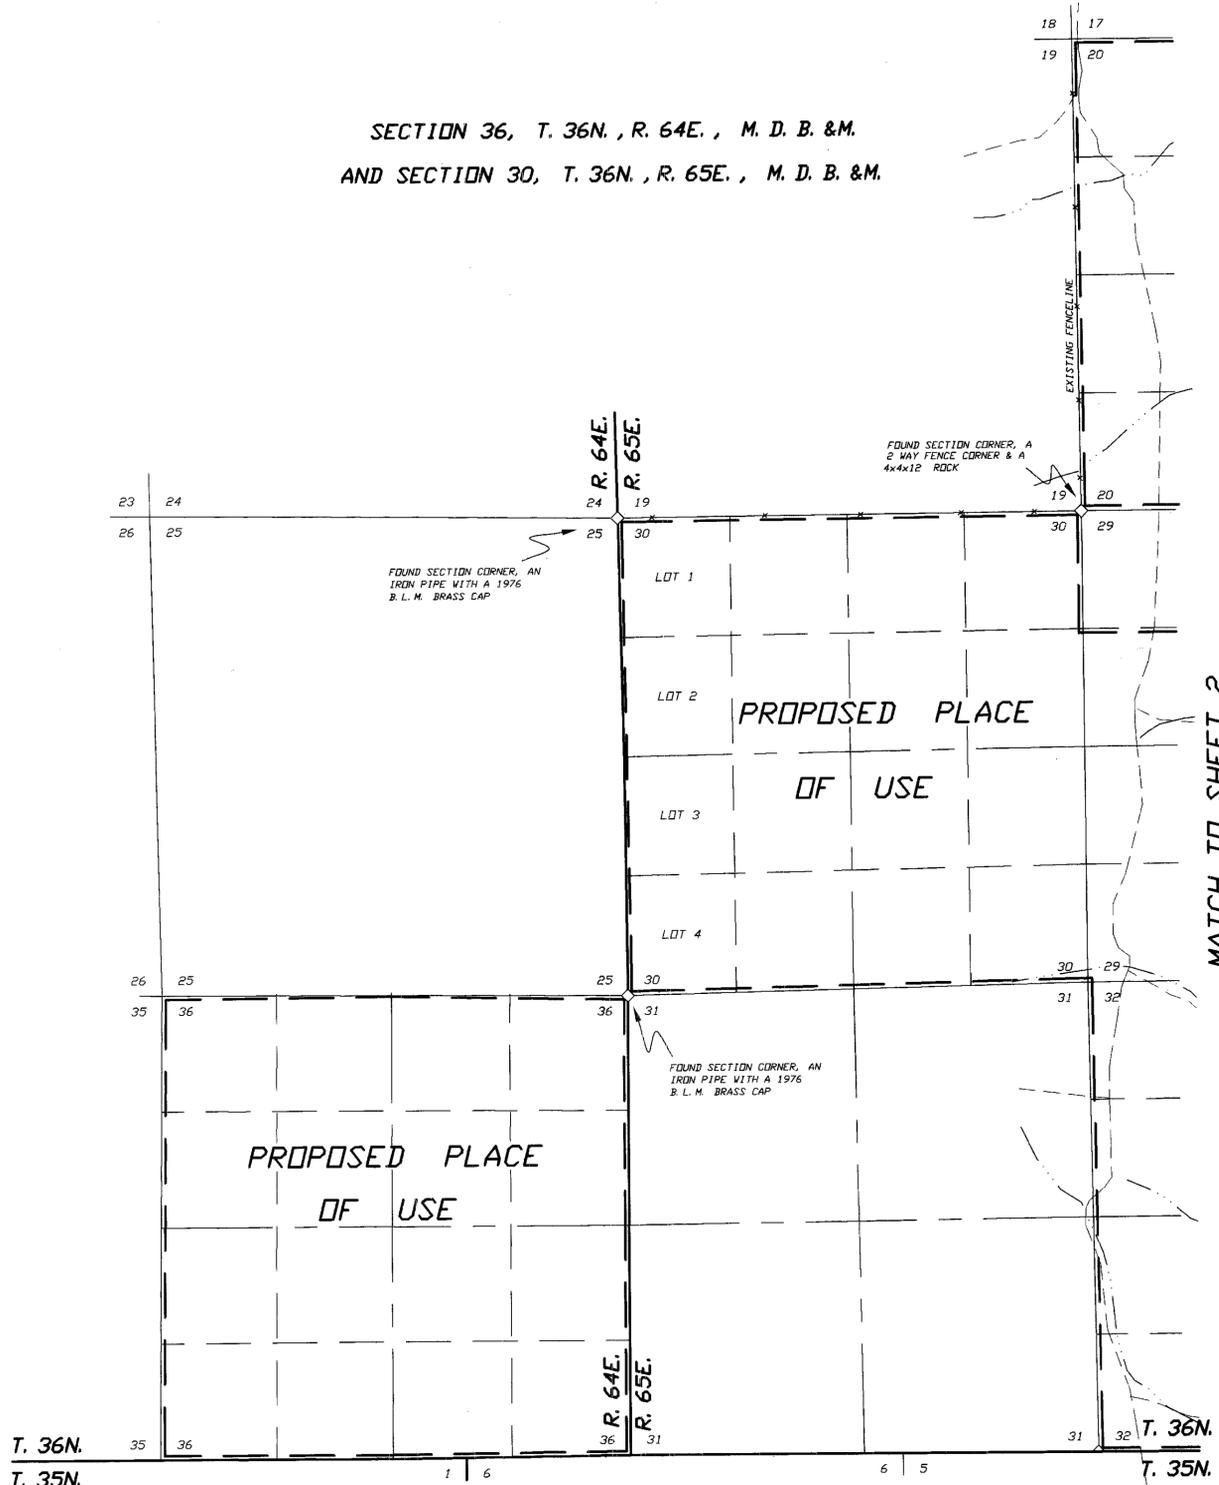

T. 36N., R. 64 & 65E.
M. D. B. & M.

STATE OF NEVADA
COUNTY OF HUMBOLDT

I, JOHN H. MILTON III, being first duly sworn, depose and say that this map, consisting of two sheets, numbered from 1 to 2, inclusive, has been correctly drawn to the designated scale from field notes of a survey made by me, or under my supervision and direction, between the 30th day of September, 2008 and the 1st day of October, 2008; that it truly and correctly represents the proposed location and extent of the works used to divert water from underground in Elko County, Nevada by AGNICO-EAGLE (USA) LIMITED for mining, milling and domestic purposes. That the proposed point of diversion, the location of the mine, the approximate size and capacity of the diverting channel or conduit, and the location and names of all other works or streams which are crossed by or connected with the said works, are fully and correctly designated thereon.

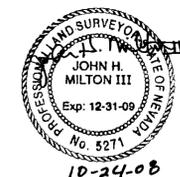

State Water Right Surveyor No. 573

Subscribed and sworn to before me this 24th day of October, 2008.

Doris A. Twichell
DORIS A. TWICHELL
Notary Public in and for Humboldt County, State of Nevada.
My commission expires on: May 28th, 2009.



NOTES:

△ ◇ Indicates a found section corner, an iron pipe with a G.L.D. brass cap, unless otherwise noted.

▲ ◆ Indicates a found 1/4 section corner, an iron pipe with a G.L.D. brass cap, unless otherwise noted.


Basis of Bearings was taken from the Resurvey Plot of T. 36N., R. 65E., M. D. B. & M., dated August 14th, 1916. The line between the SE corner of Section 32, T. 36N., R. 65E., M. D. B. & M. and the S1/4 corner of said Section 32, T. 36N., R. 65E., M. D. B. & M. was assumed to be S 89°59' W.

— — — — — Indicates the boundary of the proposed place of use.

⋯⋯⋯ Indicates Intermittent Drainage

- - - - - Indicates Unimproved Road 12± feet wide

SCALE 1" = 1000'

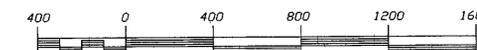

SHEET 1 OF 2

STATE ENGINEER'S USE

10/29/08-KWC - BAR SCALE IS INCORRECTLY SCALED & LABELED; MAP SCALE IS 1"=1000'

77531

FILED
OCT 24 2008
STATE ENGINEER'S OFFICE

2008 OCT 24 PM 2:28
STATE ENGINEER'S OFFICE

MAP TO ACCOMPANY APPLICATION
TO APPROPRIATE WATER

BY AGNICO-EAGLE (USA) LIMITED


FROM AN UNDERGROUND SOURCE
FOR MINING, MILLING AND
DOMESTIC USE
IN ELKO COUNTY, NEVADA

Desert Mountain Surveying
Land and Water Right Surveyors
146 West Second Street
WINNEMUCCA, NEVADA 89445 (775) 623-4414


77531

PROPOSED PLACE
OF USE

SECTIONS 20, 26 THRU 29, & 32 THRU 36, T. 36N., R. 65E., M. D. B. & M.

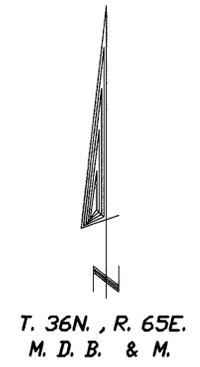

MATCH TO SHEET 1

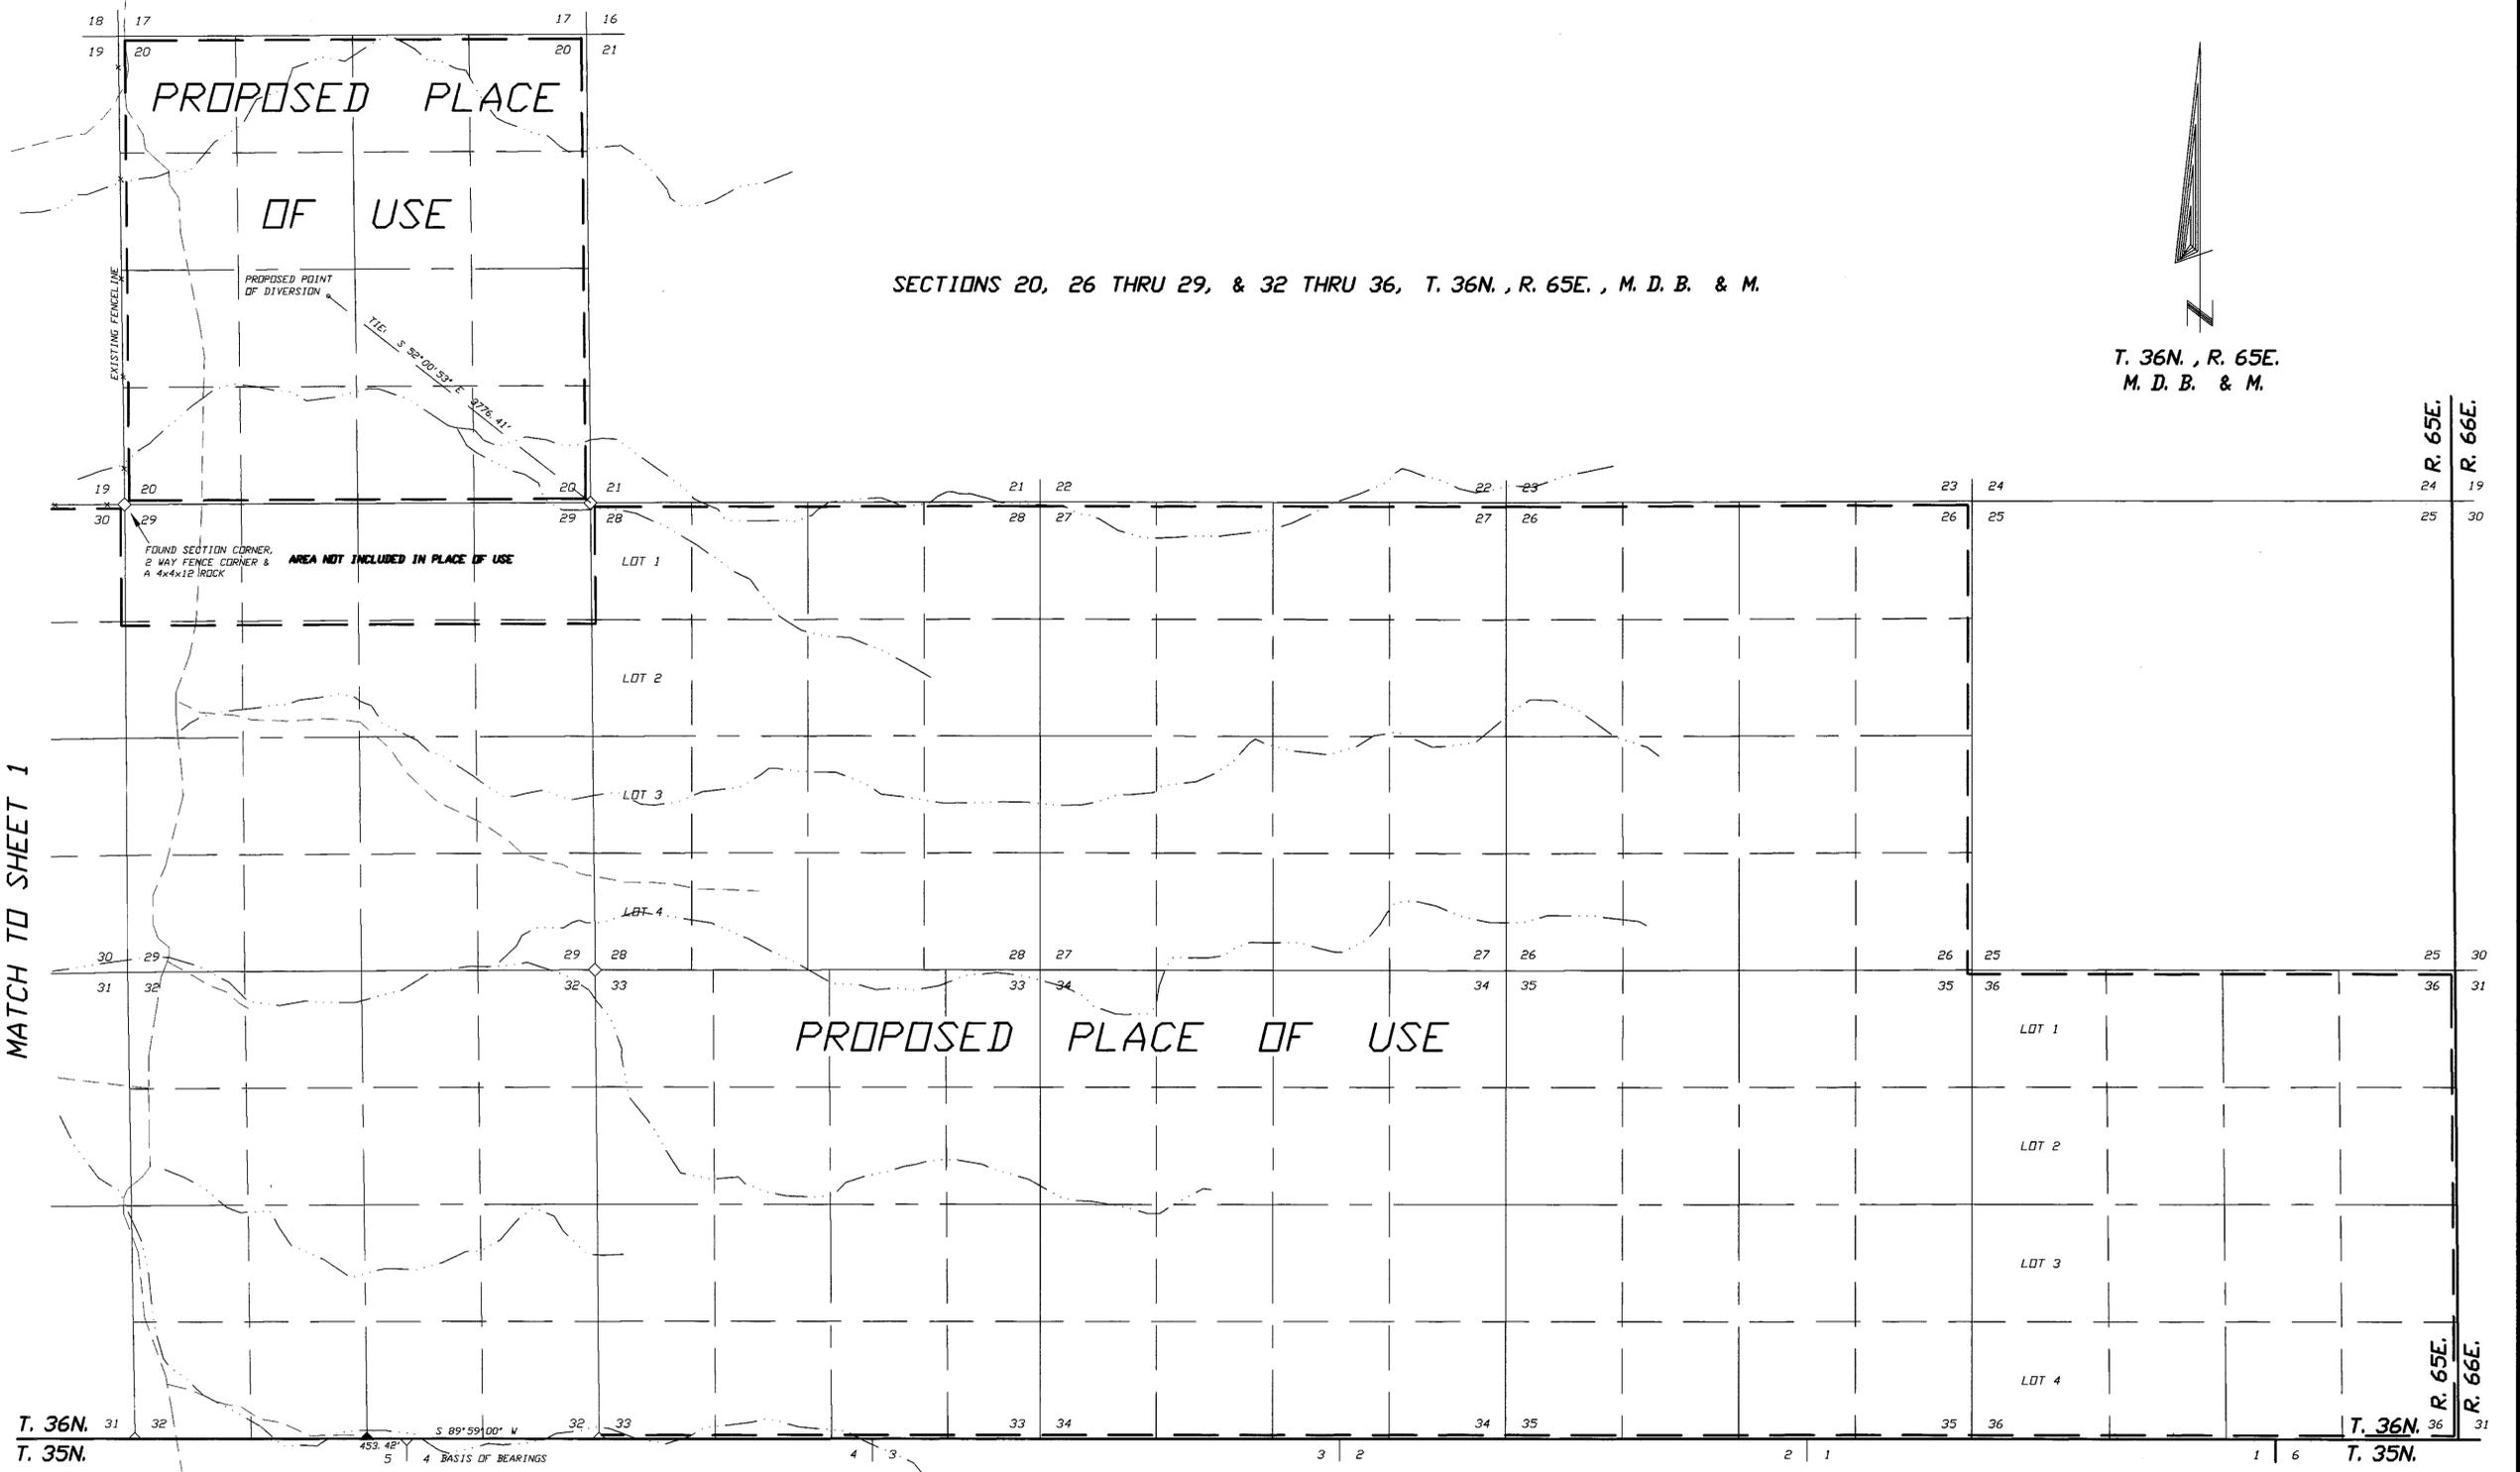

NOTES:

- ◊ ▲ Indicates a found section corner, an iron pipe with a G.L.D. brass cap, unless otherwise noted.
- ◆ ▲ Indicates a found 1/4 section corner, an iron pipe with a G.L.D. brass cap, unless otherwise noted.

Basis of Bearings was taken from the Resurvey Plat of T. 36N., R. 65E., M. D. B. & M., dated August 14th, 1916. The line between the SE corner of Section 32, T. 36N., R. 65E., M. D. B. & M. and the S1/4 corner of said Section 32, T. 36N., R. 65E., M. D. B. & M. was assumed to be S 89°59' W.

- — — Indicates the boundary of the proposed place of use.
- - - - - Indicates Intermittent Drainage
- - - - - Indicates Unimproved Road 12± feet wide

SCALE 1" = 1000'



SHEET 2 OF 2



Desert Mountain Surveying
Land and Water Right Surveyors
146 West Second Street
WINNEMUCCA, NEVADA 89445 (775) 623-4414

STATE ENGINEER'S USE

FILED
OCT 24 2008
STATE ENGINEER'S OFFICE

2008 OCT 24 PM 2:28
STATE ENGINEER'S OFFICE

MAP TO ACCOMPANY APPLICATION
TO APPROPRIATE WATER
BY AGNICO-EAGLE (USA) LIMITED
FROM AN UNDERGROUND SOURCE
FOR MINING, MILLING AND
DOMESTIC USE
IN ELKO COUNTY, NEVADA

77531