


FOUND 2-7/8" STEEL SHAFT WITH  
1/4" PUNCHED IN TOP, IN  
CONCRETE, SET FLUSH WITH  
GROUND. COMMONLY ACCEPTED AS  
1/4 CORNER.

**SURVEYOR'S CERTIFICATE**

I, JAMES P. HADDAN, BEING FIRST DULY SWORN, DEPOSE AND SAY THAT THIS MAP, CONSISTING OF 1 SHEET, HAS BEEN CORRECTLY DRAWN TO THE DESIGNATED SCALE FROM FIELD NOTES OF A SURVEY MADE UNDER MY SUPERVISION ON THE 17TH DAY OF DECEMBER, 2008. THAT IT TRULY REPRESENTS THE PROPOSED LOCATION AND EXTENT OF THE WORKS USED TO DIVERT WATER FROM OTHER GROUNDWATER SOURCES IN LYON COUNTY, NEVADA, REQUESTED BY FRANK W. AND CORAL E. PEDLAR, THAT THE PROPOSED POINT OF DIVERSION, THE LOCATION AND NAMES OF ALL OTHER WORKS WHICH WILL CROSS OR CONNECT WITH THE EXISTING WORKS, AND THE BOUNDARY OF ALL LANDS, SHOWING BY 40 ACRE SUBDIVISIONS, THE AREAS WHERE THE WATER IS TO BE USED, ARE FULLY AND CORRECTLY DESIGNATED HEREON.

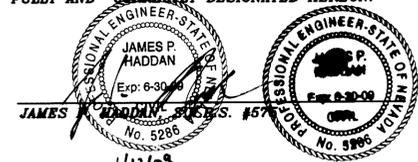


STATE OF NEVADA } SS  
CARSON CITY }

SUBSCRIBED AND SWORN BEFORE ME THIS 12 DAY OF Jan . 2009.  
NOTARY PUBLIC IN AND FOR CARSON CITY, NEVADA.




*Susan Cox*  
NOTARY PUBLIC

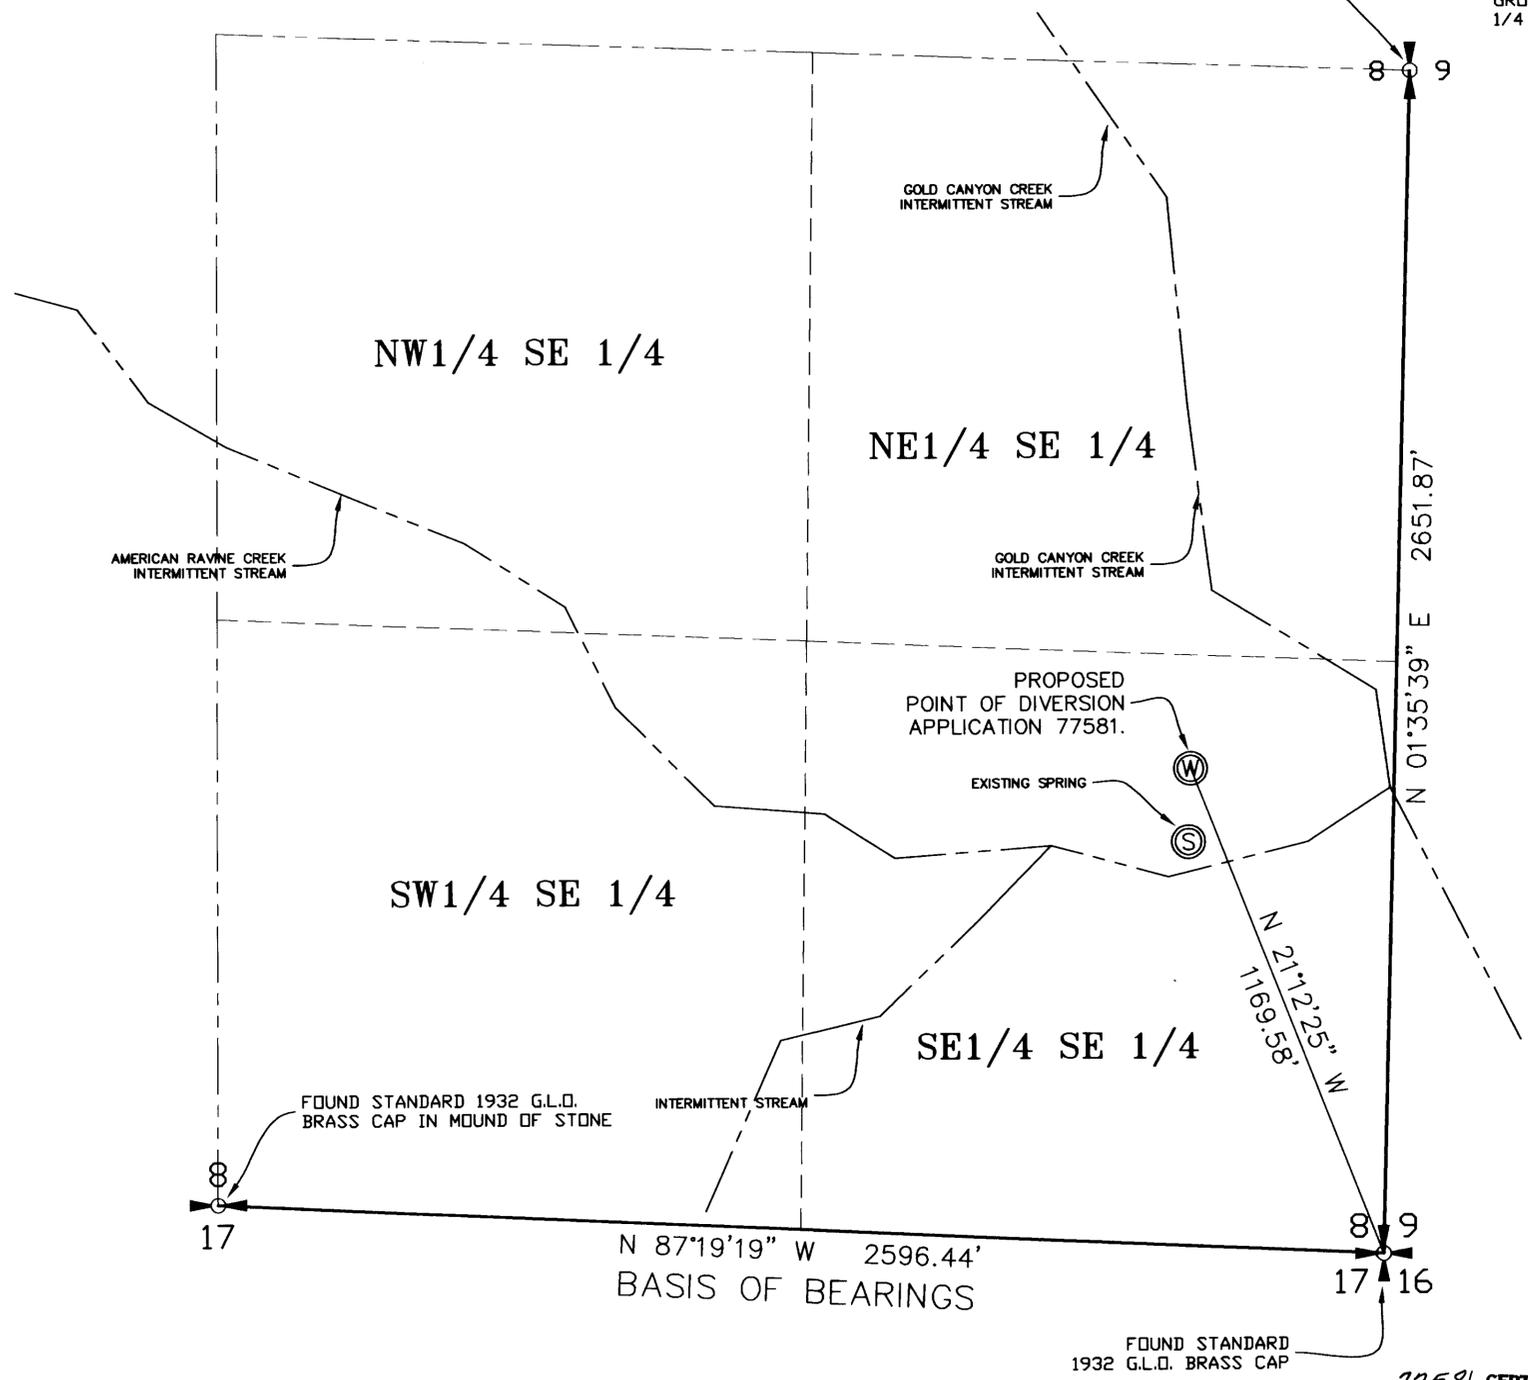

POINT OF DIVERSION WITHIN  
THE SE1/4SE1/4 OF SECTION 8  
T.16N., R.21E., M.D.B.&M.  
LYON COUNTY, NEVADA


77581 CERTIFICATE NO. 19044 ISSUED 2-22-08

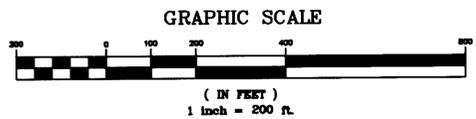

**BASIS OF BEARINGS:**

THE BASIS OF BEARINGS FOR THIS SURVEY IS THE SOUTH LINE OF THE SOUTHEAST 1/4 OF SECTION 8, T.16 N., R.21 E., M.D.B. & M., WITHIN THE NEVADA STATE PLANE COORDINATE SYSTEM, WEST ZONE (NAD83). THE BEARING OF SAID LINE BEING N. 87 DEGREES 19' 19\"/>

**STATE ENGINEERS USE**

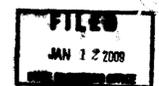

MAP TO ACCOMPANY APPLICATION 77581 TO CHANGE THE POINT OF DIVERSION, PLACE OF USE, & MANNER OF USE OF A PORTION OF PERMIT NO. 9775 CERTIFICATE NO. 2203, BY FRANK W. AND CORAL E. PEDLAR FROM OTHER GROUNDWATER SOURCES FOR CONSTRUCTION/DUST CONTROL PURPOSES IN LYON COUNTY, NEVADA



**HADDAN ENGINEERING**  
P.O. BOX 2300  
DAYTON, NEVADA 89403  
(775)883-6595