



HIGH DESERT ENGINEERING
 CONSULTING ENGINEERING & SURVEYING
 640 IDAHO STREET
 ELKO, NEVADA 89801
 (775) 738-4053

W208025

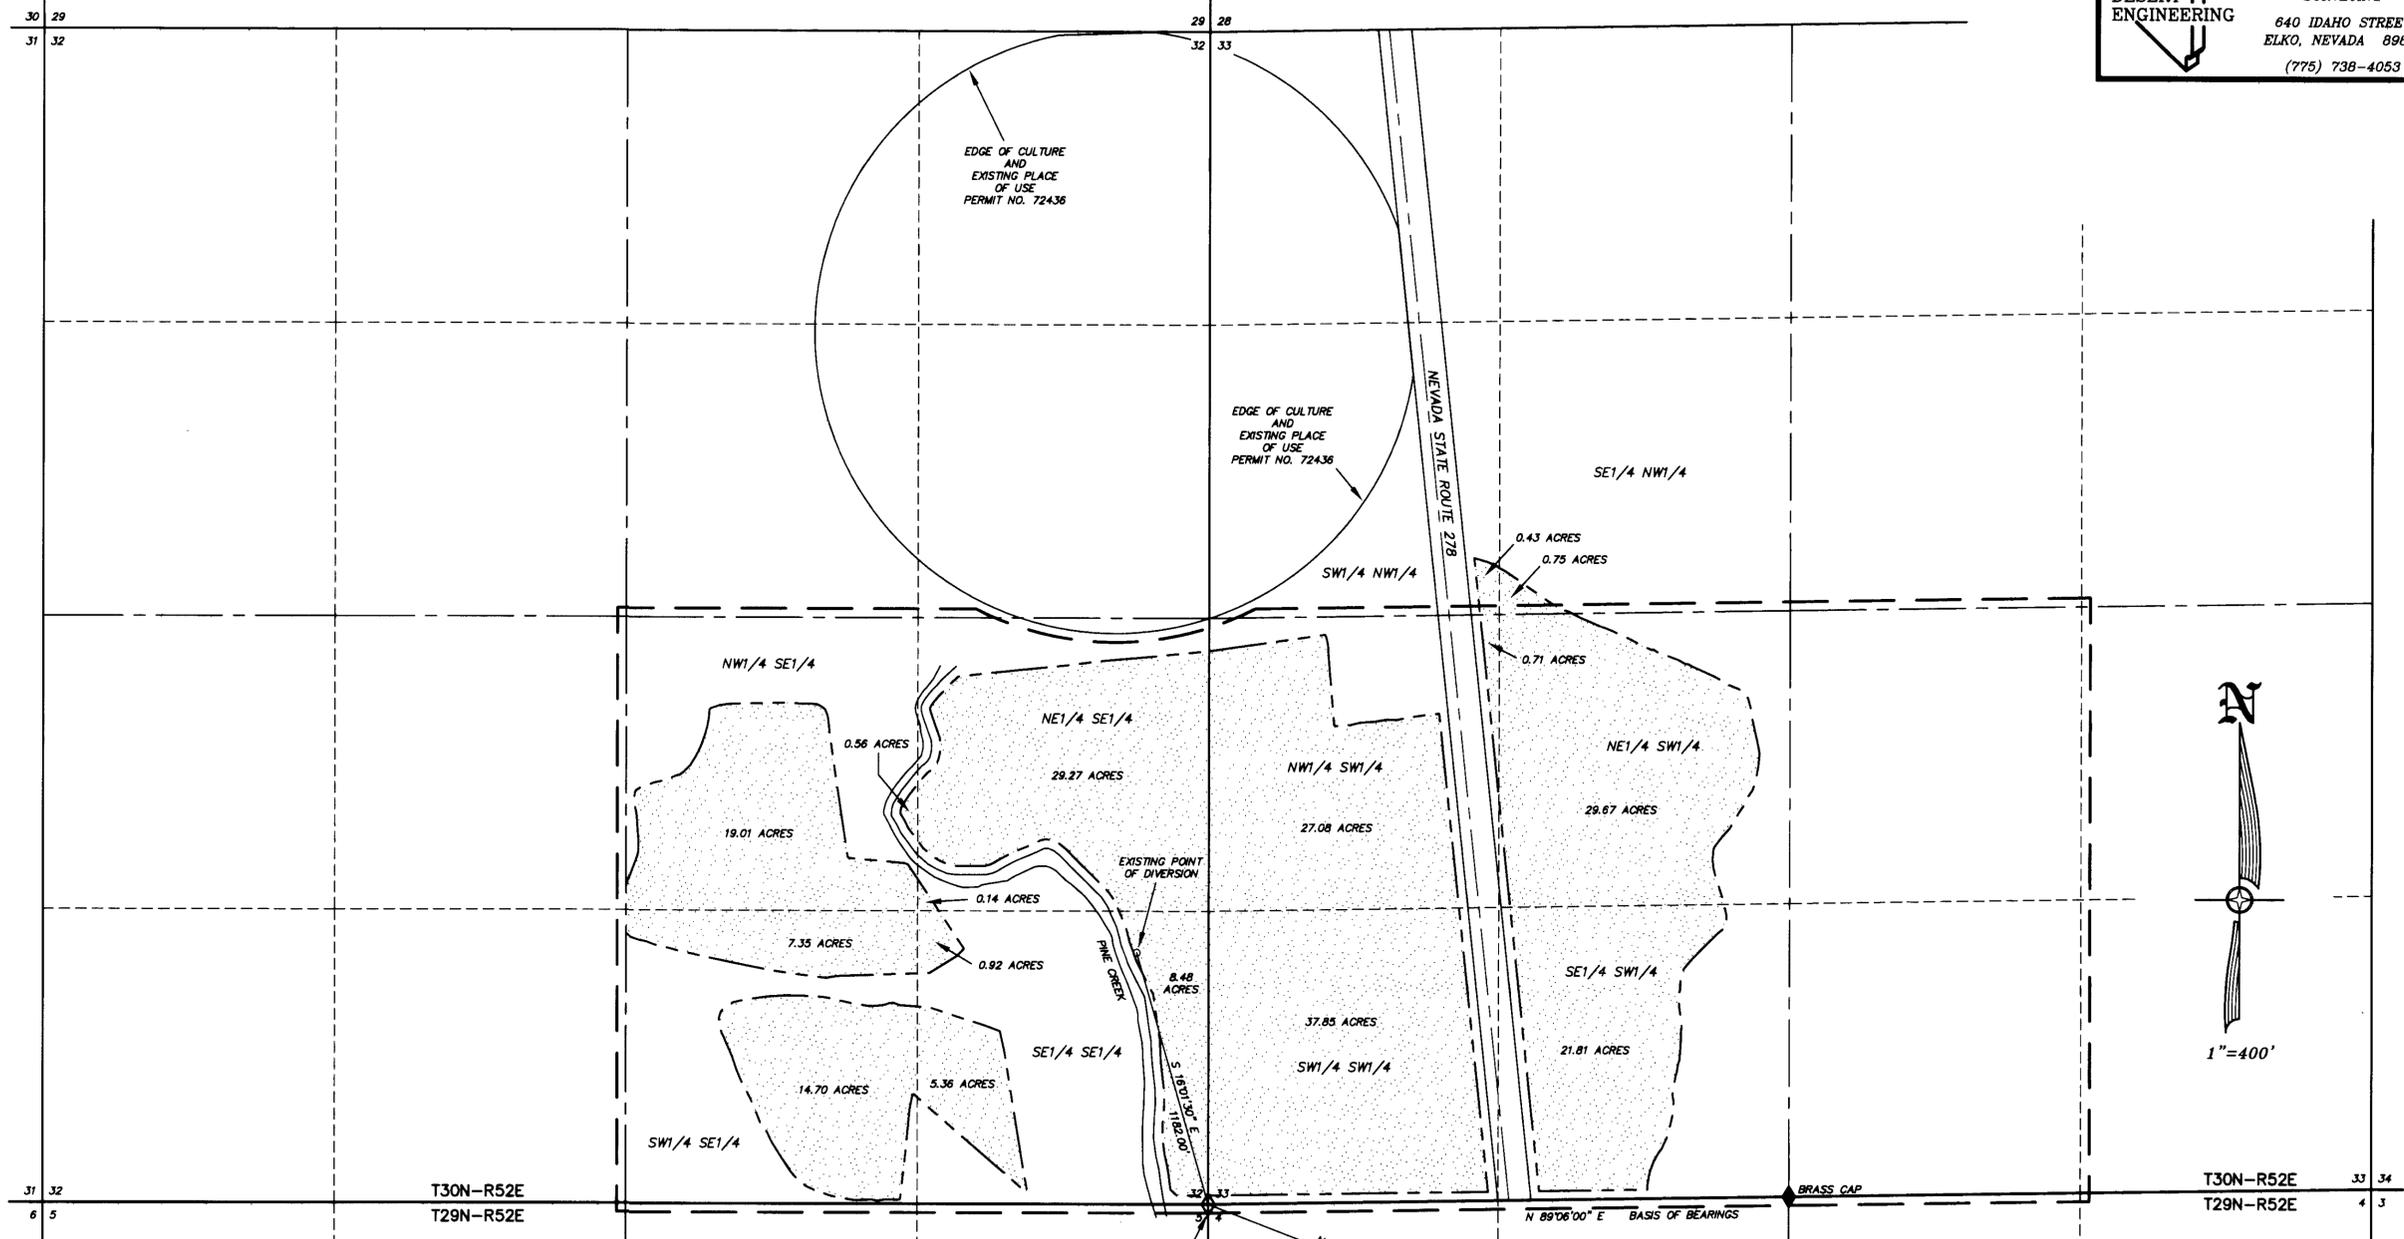

STATE OF NEVADA }
 COUNTY OF ELKO } SS.
 I, ROBERT E. MORLEY, BEING FIRST DULY SWORN, DEPOSE AND SAY THAT THIS MAP, CONSISTING OF 1 SHEET, NUMBERED FROM 1 TO 1, INCLUSIVE, HAS BEEN CORRECTLY DRAWN TO THE DESIGNATED SCALE FROM FIELD NOTES OF A SURVEY MADE BY ME, OR UNDER MY SUPERVISION AND DIRECTION, BETWEEN THE 6TH DAY OF NOVEMBER, 2008, AND THE 7TH DAY OF NOVEMBER, 2008; THAT IT TRULY AND CORRECTLY REPRESENTS THE PROPOSED LOCATION AND EXTENT OF THE WORKS USED TO DIVERT WATER FROM UNDERGROUND, IN EUREKA COUNTY, NEVADA, BY HALE W. BAILEY, FOR IRRIGATION PURPOSES; THAT THE PROPOSED POINT OF DIVERSION, THE APPROXIMATE LOCATION AND SIZE OF THE DIVERTING CHANNEL OR OTHER CONDUIT, ALL RESERVOIRS OR BASINS, THE LOCATION AND NAMES OF ALL OTHER WORKS WHICH WILL CROSS OR CONNECT WITH THE PROPOSED WORKS, AND THE BOUNDARY OF ALL LANDS, SHOWING BY 40-ACRE SUBDIVISIONS THE AREAS PROPOSED TO BE SERVED, ARE FULLY AND CORRECTLY DESIGNATED THEREON.

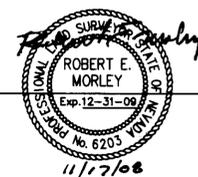


SUBSCRIBED AND SWORN TO BEFORE ME
 THIS 17th DAY OF November, 2008.

Charlene A. Jones
 NOTARY PUBLIC - STATE OF NEVADA
 Elko County - Nevada
 CERTIFICATE # 02-72620-6
 APPT. EXP. FEB. 8, 2010

- LEGEND**
- ◊ - FOUND SECTION CORNER AS NOTED
 - ◆ - FOUND 1/4 CORNER AS NOTED
 - — — — — PROPOSED PLACE OF USE
 - - - - - EXISTING PLACE OF USE PERMIT NO. 31072, CERTIFICATE NO. 10563.
 - [Stippled Area] - ACREAGE TO BE REMOVED FROM IRRIGATION. TOTAL AREA TO BE REMOVED = 204.09 ACRES.

BASIS OF BEARINGS: THE LINE BETWEEN THE FOUND SOUTHWEST CORNER AND THE FOUND SOUTH 1/4 CORNER OF SECTION 33, T.30 N., R.52 E., M.D.B. & M., SHOWN AS N 89° 06' 00" E ON THE 1915 GLO SURVEY PLAT

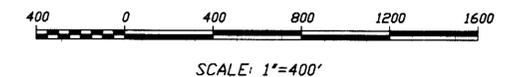

STATE ENGINEERS USE

77608

FILED
 NOV 19 2008
 STATE ENGINEERS OFFICE

STATE ENGINEERS OFFICE
 61 NOV 19 2008

MAP TO ACCOMPANY APPLICATION TO CHANGE THE POINT OF DIVERSION AND PLACE OF USE OF A PORTION UNDER PERMIT NO. 31072, CERTIFICATE NO. 10563 FOR IRRIGATION USE BY HALE W. BAILEY FROM UNDERGROUND IN EUREKA COUNTY, NEVADA