


T.14N.
R. 19E. R.20E.
S 24 | S 19
S 25 | S 30
1985
B.L.M. CAP

T.14N.
R. 19E. R.20E.
1/4
S 25 | S 30
1985
B.L.M. CAP

T.14N.
R. 19E. R.20E.
S 25 | S 30
S 36 | S 31
1985
B.L.M. CAP

BASIS OF BEARING:
N 0° 00' 00" W. 5314.32'

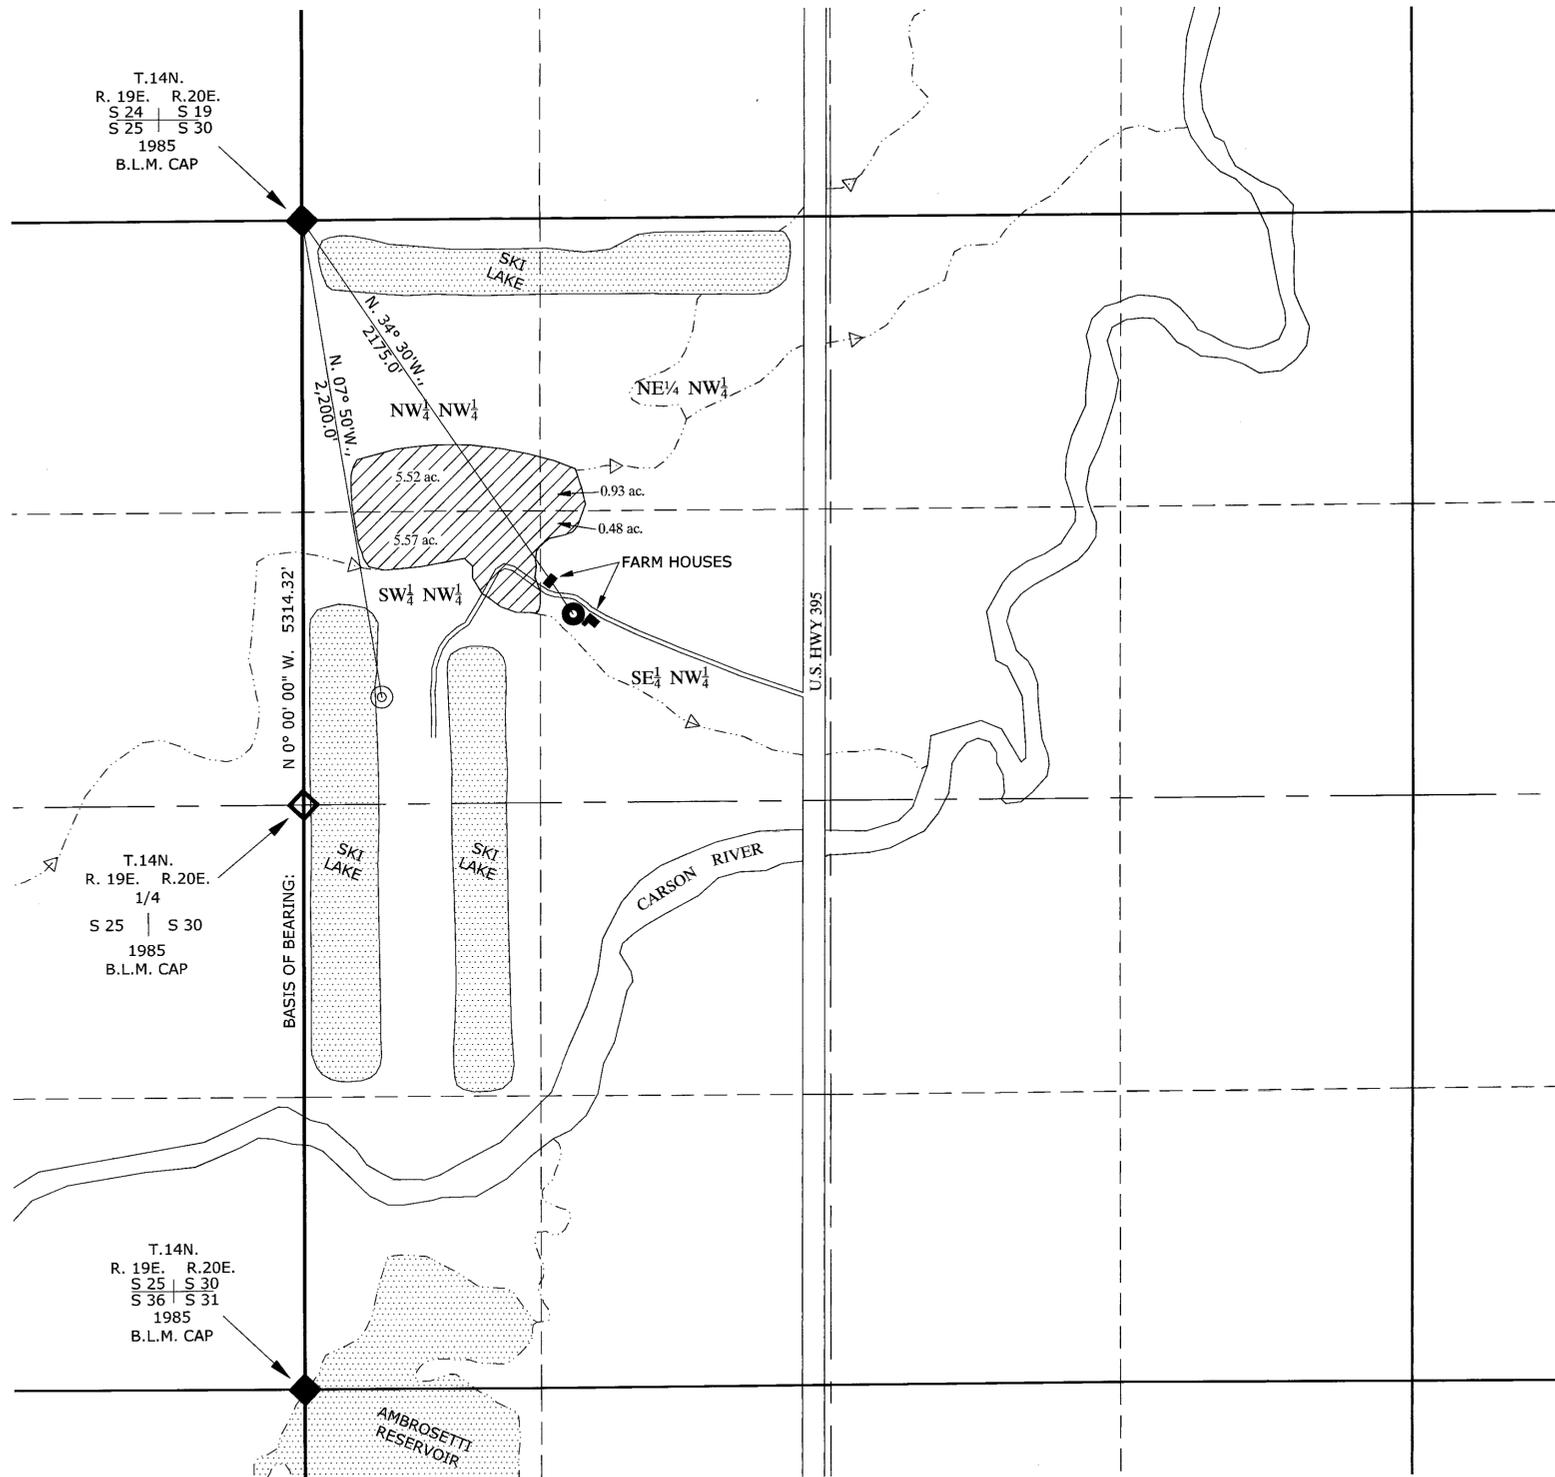

SECTION 30, T. 14 N., R. 20 E., M.D.B.&M.

LEGEND


- - EXISTING POINT OF DIVERSION (PROOF 06822)
- ⊙ - PROPOSED POINT OF DIVERSION
- ◇ - FOUND SECTION CORNER AS NOTED
- ◆ - FOUND QUARTER CORNER AS NOTED
- ▨ - AREA BEING CHANGED BY THIS APPLICATION (12.5 AC.)
- ~ - CARSON RIVER
- ~ - CREEKS AND SLOUGHS
- - ROADS

TEC CIVIL ENGINEERING CONSULTANTS
9480 DOUBLE DIAMOND Pkwy, #200, Reno, Nevada 89521
(775)352-7800 Fax (775)352-7929

**STATE OF NEVADA
COUNTY OF WASHOE**



I, JACOB R. HILDEBRAND, BEING FIRST DULY SWORN, DEPOSE AND SAY THAT THIS MAP, CONSISTING OF 1 SHEET, HAS BEEN CORRECTLY DRAWN TO THE DESIGNATED SCALE FROM FIELD NOTES OF A SURVEY MADE BY ME OR UNDER MY SUPERVISION AND DIRECTION ON OR BEFORE NOVEMBER 26, 2008; THAT THIS MAP TRULY AND CORRECTLY REPRESENTS THE EXISTING POINT OF DIVERSION, PLACE OF USE AND EXTENT OF WORKS USED TO DIVERT WATER FROM AN UNDERGROUND SOURCE IN DOUGLAS COUNTY, NEVADA BY DOUG H. LIPPINCOTT, FOR RECREATIONAL PURPOSES. THAT THE PROPOSED POINT OF DIVERSION, THE APPROXIMATE LOCATION AND SIZE OF THE DIVERTING CHANNEL OR OTHER CONDUIT, ALL RESERVOIRS AND BASINS, THE LOCATION AND NAMES OF ALL OTHER WORKS OR STREAMS WHICH ARE CROSSED BY OR CONNECT WITH THE EXISTING WORKS, AND THE BOUNDARY OF ALL LANDS, SHOWN BY 40-ACRE SUBDIVISIONS THE AREAS PROPOSED TO BE SERVED, ARE FULLY AND CORRECTLY DESIGNATED THEREON.

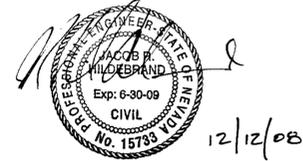

JACOB R. HILDEBRAND, SWRS # 1124

SUBSCRIBED AND SWORN TO BEFORE ME
THIS 12 DAY OF December, 2008.
Antonette K. Ambrosetti
NOTARY PUBLIC IN AND FOR Washoe COUNTY, Nevada.
MY COMMISSION EXPIRES February 8, 2012.



CULTURE TABULATION:


| QTR | QTR | ACRES | CULTURE TYPE | DATE OF FIRST CULTURE |
|--------|--------|-----------|---------------------|-----------------------|
| NW 1/4 | NW 1/4 | 5.52 ac. | DIVERSIFIED PASTURE | 1890 |
| NE 1/4 | NW 1/4 | 0.93 ac. | DIVERSIFIED PASTURE | 1890 |
| SW 1/4 | NW 1/4 | 5.57 ac. | DIVERSIFIED PASTURE | 1890 |
| SE 1/4 | NW 1/4 | 0.48 ac. | DIVERSIFIED PASTURE | 1890 |
| TOTAL: | | 12.50 ac. | | |

BASIS OF BEARINGS:

THE WEST LINE OF SECTION 30, T.14N., R.20E., M.D.B.&M., BEARING N. 0° 00' 00" W. 5314.32' PER BLM DEPENDENT RESURVEY OF T.14N., R.20E., M.D.B.&M APPROVED ON MARCH 16,1987

NOTES:

- 1) DESCRIPTION OF THE PLACE OF USE IS BASED ON ANALYSIS OF 1938 AERIAL PHOTOS OF THE CARSON VALLEY AND AFFIDAVIT OF FRANK AMBROSETTI AND ALLIE AMBROSETTI ACCOMPANYING PROOF 06822.
- 2) FOR THE PROPOSED PLACE OF USE SEE MAP FILED UNDER PERMIT 59294.

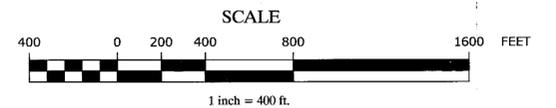

Water Right Clients\Front001\Dwg\POD&POU_V06822

November 26, 2008

Sheet 1 of 1

STATE ENGINEER'S USE



MAP TO ACCOMPANY APPLICATION TO CHANGE THE POINT OF DIVERSION, MANNER AND PLACE OF USE OF PROOF 06822

BY
DOUG H. LIPPINCOTT

FOR
**RECREATIONAL PURPOSES
FROM AN UNDERGROUND SOURCE**
DOUGLAS COUNTY NEVADA