

A PORTION OF SECTIONS 10, 14 & 15, T. 20 N., R. 20 E., M.D.M.
 WASHOE COUNTY, NEVADA

STATE OF NEVADA }
 COUNTY OF WASHOE } SS.


I, Jeffrey F. Brooke, being first duly sworn, depose and say that this map, consisting of one sheet, has been correctly drawn to the designated scale from field notes of a survey made by me, or under my direct supervision and direction, between the 22nd day of October and the 5th day of November, 2008; that it truly and correctly represents the extent and location of the proposed point of diversion and proposed place of use of water being appropriated from surface water sources in Washoe County, Nevada, by Kiley Ranch Preservancy Foundation for wildlife and recreation purposes.



Jeffrey F. Brooke
 State Water Right Surveyor No. 1004

Subscribed and sworn to before me on this 12th day
 of November, 2008.

Bridget Christie
 Notary Public

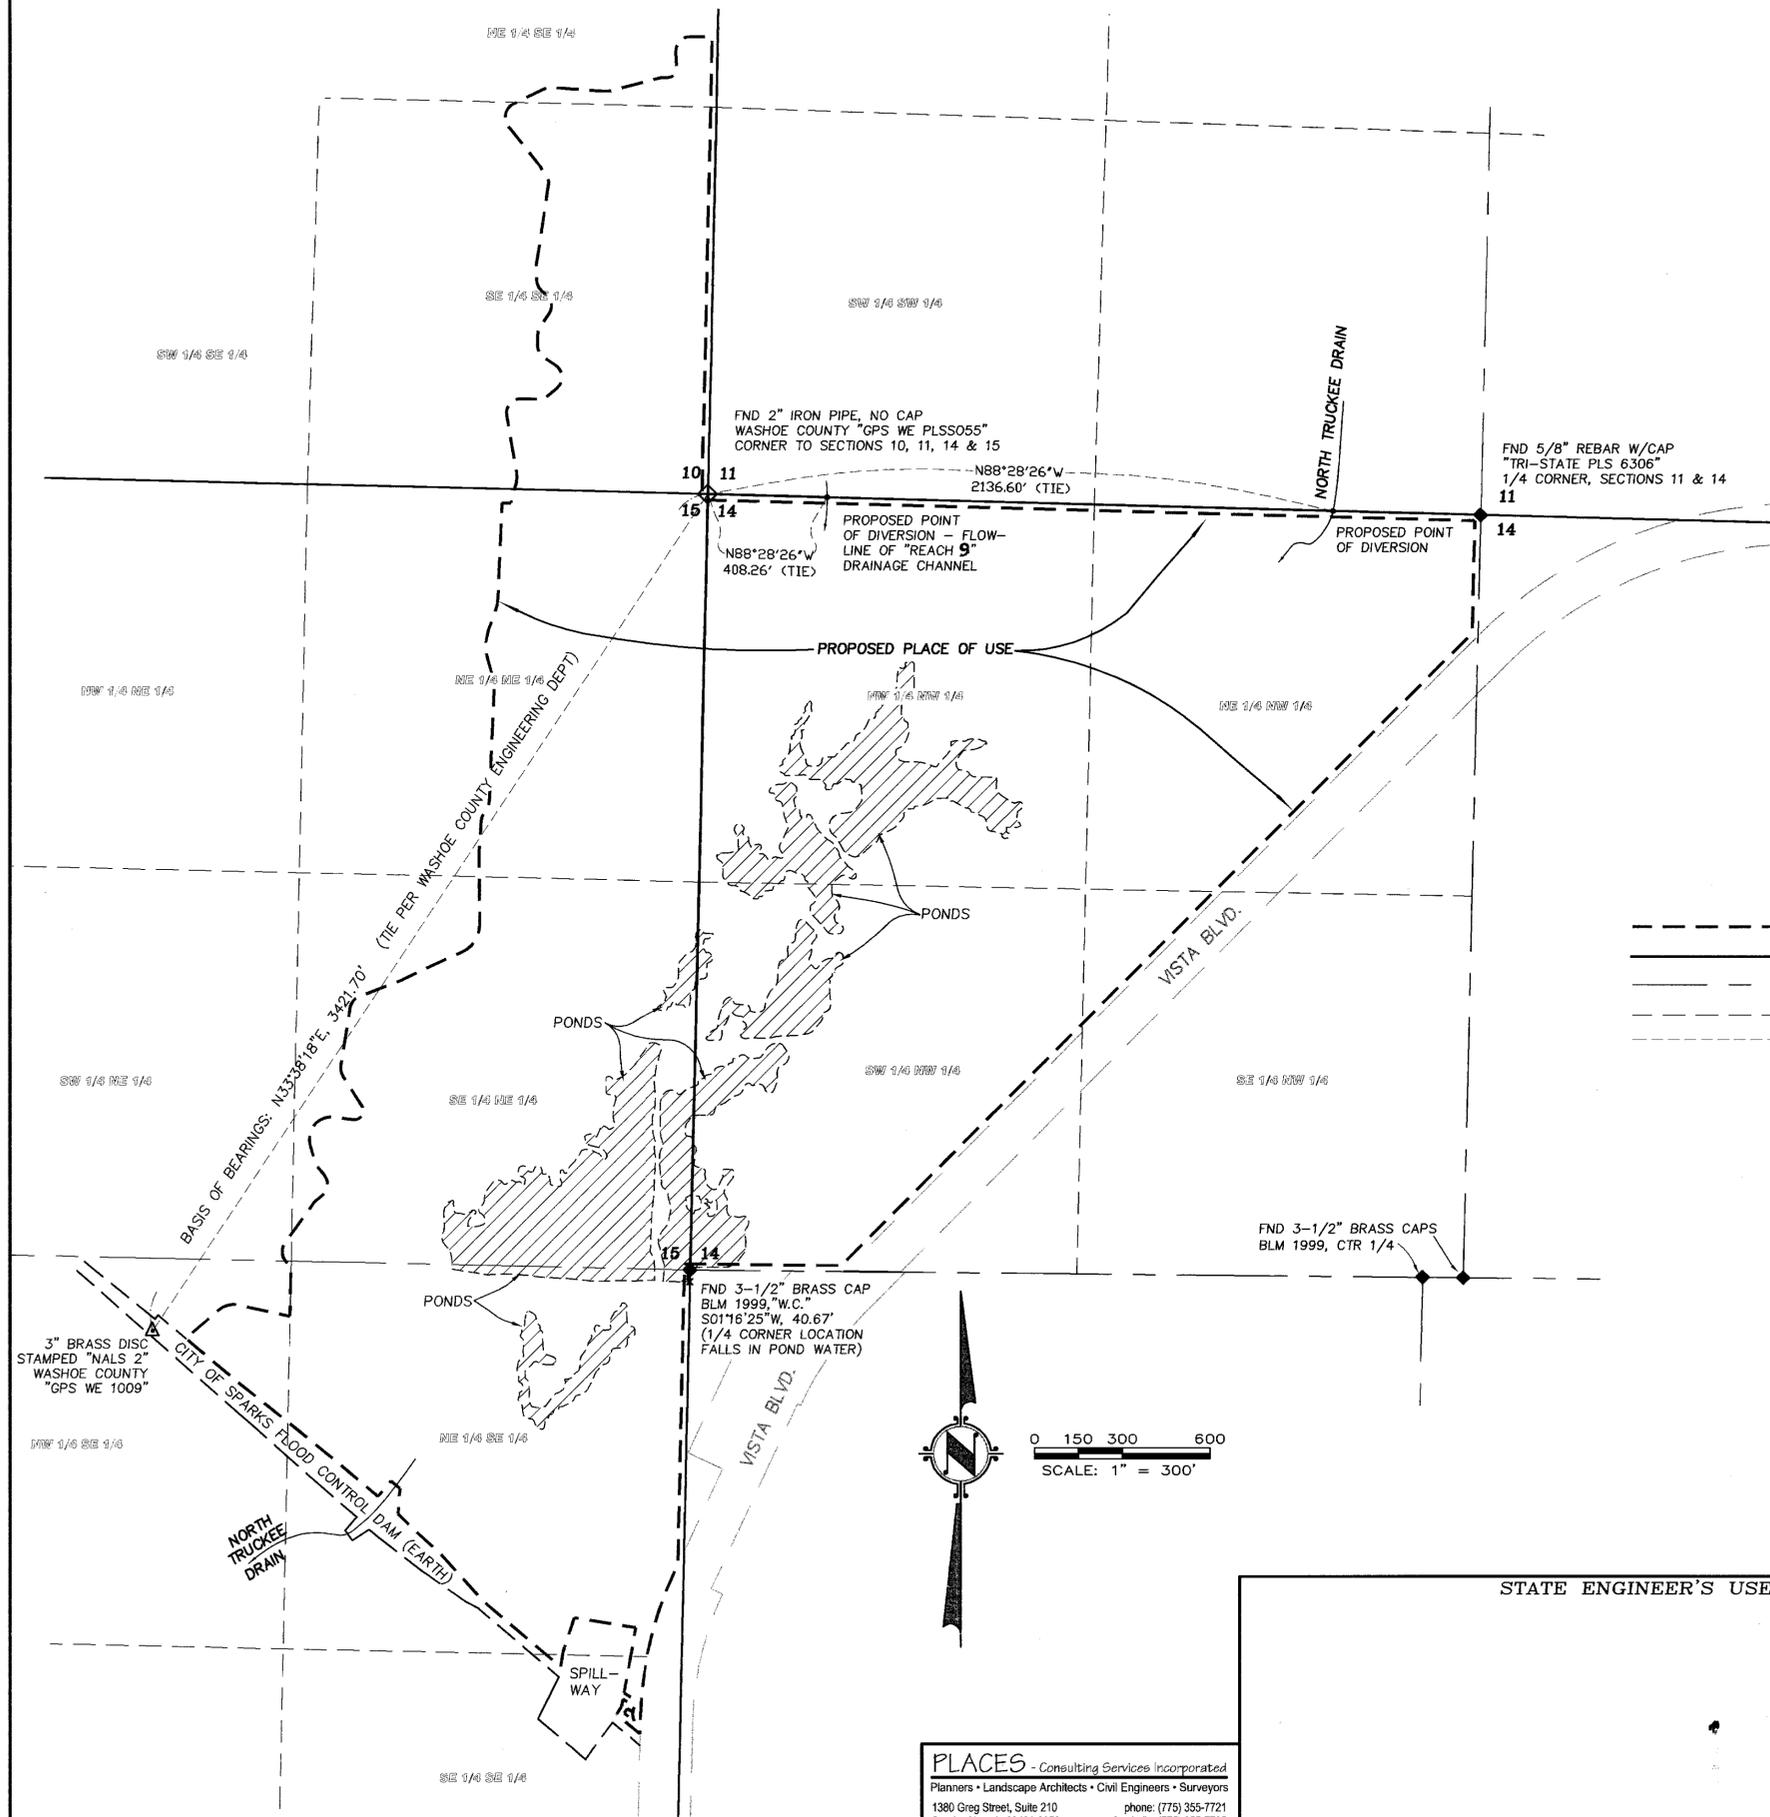


LEGEND

- ◆ SECTION CORNER
- ◊ 1/4 CORNER
- PROPOSED POINT OF DIVERSION
- ▲ CONTROL POINT
- × WITNESS CORNER
- ▨ POND
- - - PROPOSED PLACE OF USE
- SECTION LINE
- CENTERLINE OF SECTION
- - - 1/16TH SECTION LINE
- - - TIE LINE AS NOTED

BASIS OF BEARINGS

The Basis of Bearings for this survey is the Nevada State Plane Coordinate System, West Zone (NAD83/94), as determined from the found positions of the monuments shown hereon as "GPS WE 1009" and "GPS WE PLSS055" using the coordinates as published by Washoe County and as shown on Record of Survey 3885 as recorded in Washoe County official records on February 7, 2001 under filing No. 2522263.

STATE ENGINEER'S USE

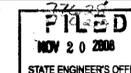

MAP TO ACCOMPANY APPLICATION
 TO APPROPRIATE WATER
 FOR WILDLIFE AND RECREATION USES
 BY KILEY RANCH PRESERVANCY FOUNDATION
 FROM "SURFACE WATER" SOURCES
 IN WASHOE COUNTY, NEVADA

PLACES - Consulting Services Incorporated
 Planners • Landscape Architects • Civil Engineers • Surveyors
 1380 Greg Street, Suite 210 phone: (775) 355-7721
 Sparks, Nevada 89431-6070 facsimile: (775) 355-7795

77629 77628