

STATE OF NEVADA )  
 )SS.  
 COUNTY OF WASHOE )

I, STEVEN N BELL, BEING FIRST DULY SWORN, DEPOSE AND SAY THAT SITE INSPECTIONS HAVE BEEN MADE BY ME, OR UNDER MY SUPERVISION AND DIRECTION, BETWEEN NOVEMBER 10 2008 AND NOVEMBER 10 2008 ; THAT THE LOCATION OF EACH REFERENCE MONUMENT HAS BEEN VERIFIED BY SITE INSPECTION; THAT THE POINT OF DIVERSION AND PLACE OF USE SITES HAVE BEEN INSPECTED; THAT THIS MAP CONSISTING OF SHEETS NUMBERED FROM 1 TO 1, INCLUSIVE, HAS BEEN CORRECTLY DRAWN TO THE DESIGNATED SCALE FROM SURVEYING CALCULATION NOTES PREPARED BY ME, OR UNDER MY SUPERVISION AND DIRECTION, RELYING UPON ANALYSIS OF RECORD SURVEY MAPS AND MAPS ON FILE IN THE OFFICE OF THE STATE ENGINEER; THAT THIS MAP TRULY AND CORRECTLY REPRESENTS THE PROPOSED LOCATION AND EXTENT OF THE WORKS USED TO DIVERT WATER FROM AN

UNDERGROUND SOURCE,  
 IN LANDER COUNTY, NEVADA

BY: YOUNG BROS.,

FOR IRRIGATION PURPOSES.


THAT THE PROPOSED POINT OF DIVERSION, THE APPROXIMATE LOCATION AND SIZE OF THE DIVERTING CHANNEL OR OTHER CONDUIT, ALL RESERVOIRS OR BASIN, THE LOCATION AND NAMES FOR ALL OTHER WORKS WHICH WILL CROSS OR CONNECT WITH THE PROPOSED WORKS, AND THE BOUNDARY OF ALL LANDS, SHOWING BY 40-ACRE SUBDIVISIONS THE AREAS PROPOSED TO BE SERVED, ARE FULLY AND CORRECTLY DESIGNATED THEREON.

Steven N. Bell  
 STEVEN N. BELL  
 STATE WATER RIGHT SURVEYOR No. 1137



SUBSCRIBED AND SWORN TO BEFORE ME  
 THIS 12TH DAY OF DECEMBER, 2008.  
 NOTARY PUBLIC IN AND FOR WASHOE COUNTY, NEVADA

Myrle Laird 12/12/08  
 NOTARY PUBLIC DATE

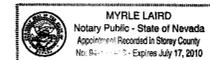

**PROPOSED POINT OF DIVERSION**

WITHIN THE NE1/4 NE1/4 OF SECTION 21, T16N, R44E MDB&M, AT A POINT FROM WHICH THE NORTHEAST CORNER OF SAID SECTION 21 BEARS N 61°00'00" E, A DISTANCE OF 440.00 FEET.

**REFERENCE**

DEPENDENT RESURVEY AND SURVEY OF TOWNSHIP 16 NORTH, RANGE 44 EAST, BY THE U.S.D.I. B.L.M. CADASTRAL SURVEY, DATED APRIL 22, 1981


**PROPOSED PLACE OF USE**

WITHIN A PORTION OF THE NE1/4 NE1/4, NW1/4 NE1/4, NE1/4 NW1/4, OF SECTION 21, AND A PORTION OF THE SE1/4 SE1/4, SW1/4 SE1/4, SE1/4 SW1/4, OF SECTION 16, T16N, R44E MDB&M.


**BASIS OF BEARINGS**

THE BASIS OF BEARINGS IS S 89°55' W ON THE NORTH LINE OF SECTION 21, T16N R44E MDB&M, PER REFERENCE.

THE PLACE OF USE AS SHOWN IN PERMIT No. 55582 IS TO REMAIN.

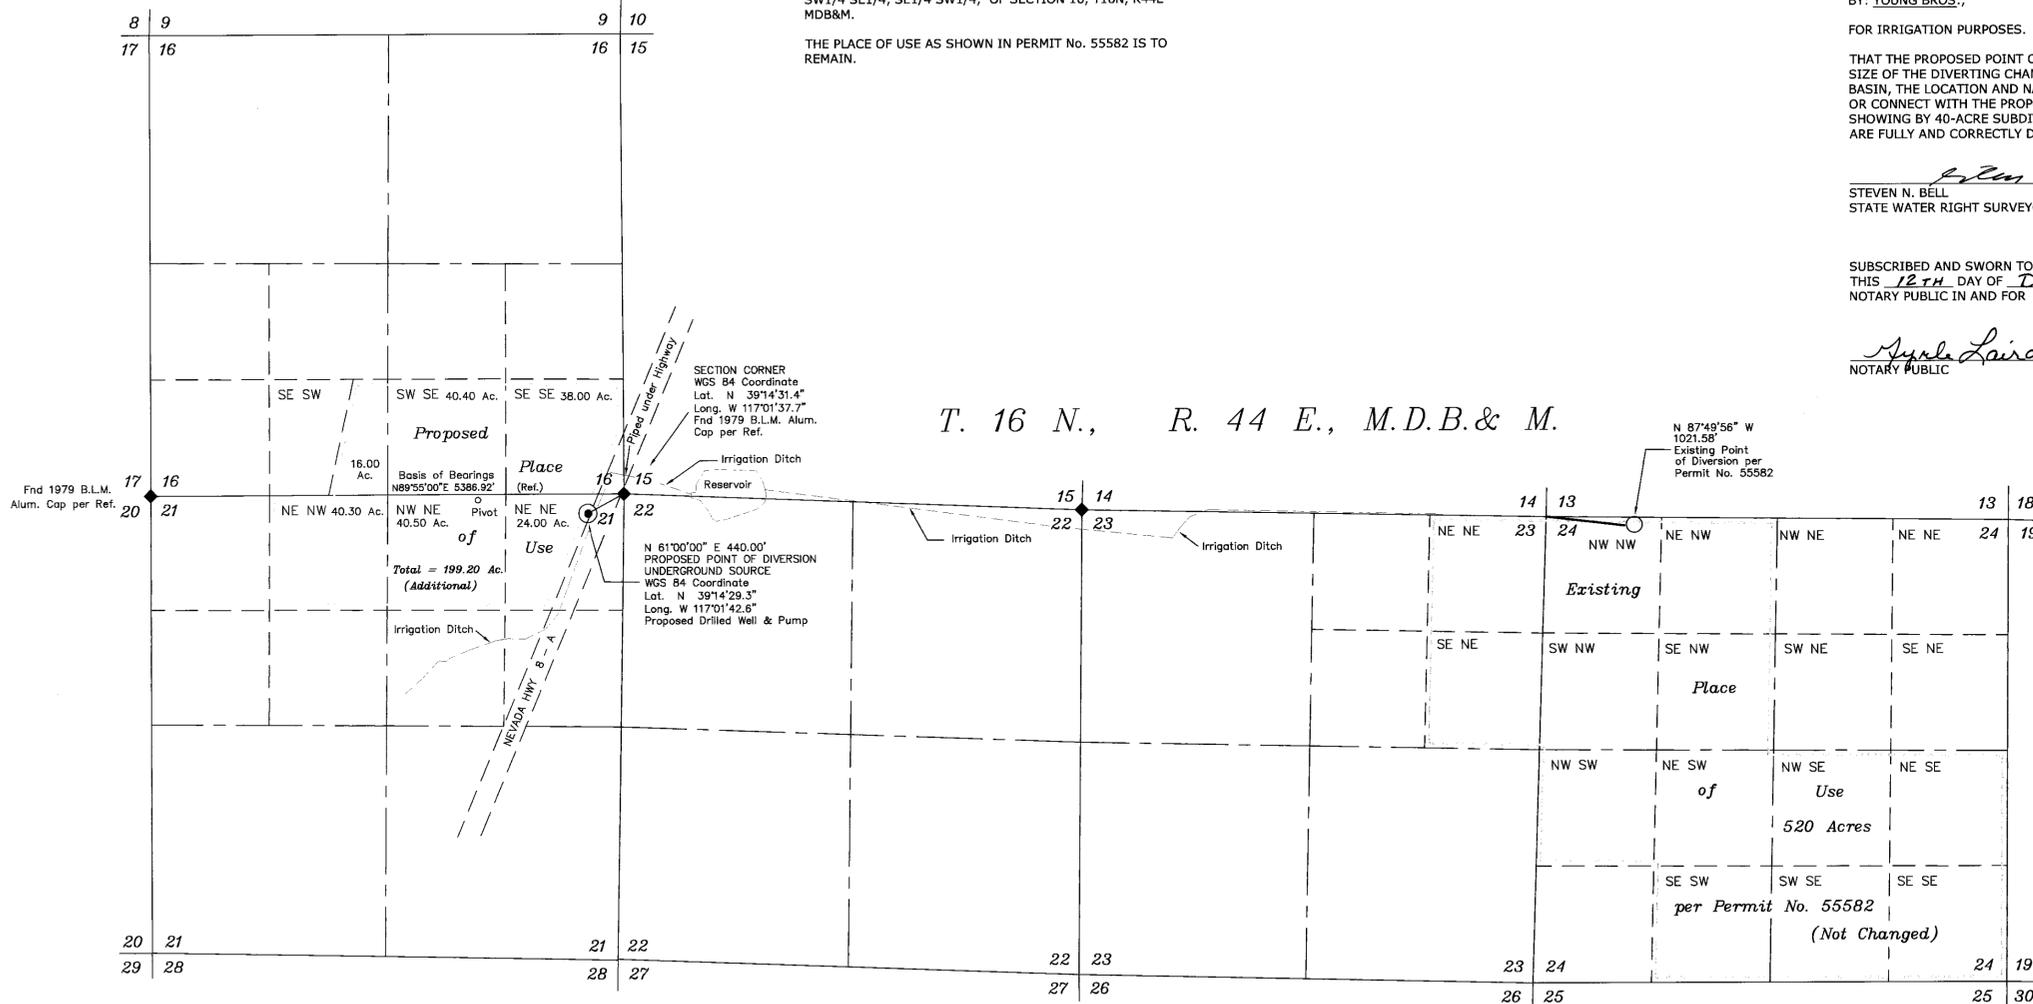

**GRAPHIC SCALE**

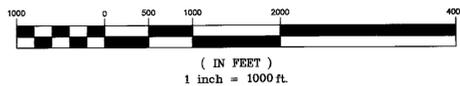

**LEGEND**

- PROPOSED POINT OF DIVERSION
- EXISTING POINT OF DIVERSION
- PLACE OF USE

**Engineering & Planning**  
 1410 Greg Street, Suite 403  
 Sparks, Nevada 89431  
 (775) 324-2663  
 Fallon, Nevada 775-423-8701

**STATE ENGINEER'S USE**

12/16/2008 - KWC - 77640T & 77641 to change all of Permit 55582, not a portion.  
 - Proposed Place of Use also includes Existing Place of Use.



MAP TO ACCOMPANY APPLICATION TO CHANGE THE POINT OF DIVERSION AND PLACE OF USE OF A PORTION OF WATER APPROPRIATED UNDER PERMIT No. 55582 FOR IRRIGATION USE

BY: YOUNG BROS.  
 SOURCE: UNDERGROUND  
 IN: LANDER COUNTY

77641 77640T