


STATE OF NEVADA SS:
 COUNTY OF DOUGLAS

I, R. MICHAEL TURNIPSEED, P.E., BEING FIRST DULY SWORN, DEPOSE AND SAY THAT THIS MAP, CONSISTING OF ONE SHEET HAS BEEN CORRECTLY DRAWN TO THE DESIGNATED SCALE FROM FIELD NOTES OF A SURVEY MADE BY ME, OR UNDER MY SUPERVISION AND DIRECTION, BETWEEN NOVEMBER 1, 2008 AND NOVEMBER 30, 2008; THAT IT TRULY AND CORRECTLY REPRESENTS THE PROPOSED LOCATION AND EXTENT OF THE WORKS USED TO DIVERT WATER FROM AN UNDERGROUND SOURCE, IN DOUGLAS COUNTY, NEVADA, BY DARBY REVOCABLE TRUST FOR COMMERCIAL PURPOSES UNDER PERMIT NUMBER 58531. THAT ALL OTHER WORKS OR STREAMS WHICH ARE CROSSED BY OR CONNECTED WITH SAID WORKS; AND THE BOUNDARY OF THE AREA OF LANDS IRRIGATED ARE CORRECTLY SHOWN AND DESIGNATED HEREON.

R. Michael Turnipseed
 R. MICHAEL TURNIPSEED, P.E.
 STATE WATER RIGHT SURVEYOR NO. 612
 CIVIL
 No. 5838

SUBSCRIBED AND SWORN TO BEFORE ME THIS 9th
 DAY OF Dec, 2008, NOTARY PUBLIC IN AND
 FOR DOUGLAS COUNTY, NEVADA.

Robin A. Dargent
 MY COMMISSION EXPIRES 06-06, 2011


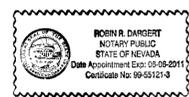


EXISTING POINT OF DIVERSION

THE EXISTING POINT OF DIVERSION IS LOCATED WITHIN THE NE1/4 SW1/4 OF SECTION 32, T.12N., R.20E., M.D.M. OR MORE PARTICULARLY AT A POINT FROM WHICH THE 1/4 CORNER OF SAID SECTION 32 BEARS N61°22'23"E, A DISTANCE OF 525.0 FEET.

BASIS OF BEARING

58°58'43"E - THE NORTH LINE OF SECTION 5, T.12N., R.20E., M.D.M. FROM THE NORTHWEST CORNER AND NORTH 1/4 CORNER OF SAID SECTION 5 PER DOCUMENT NO. 721260.

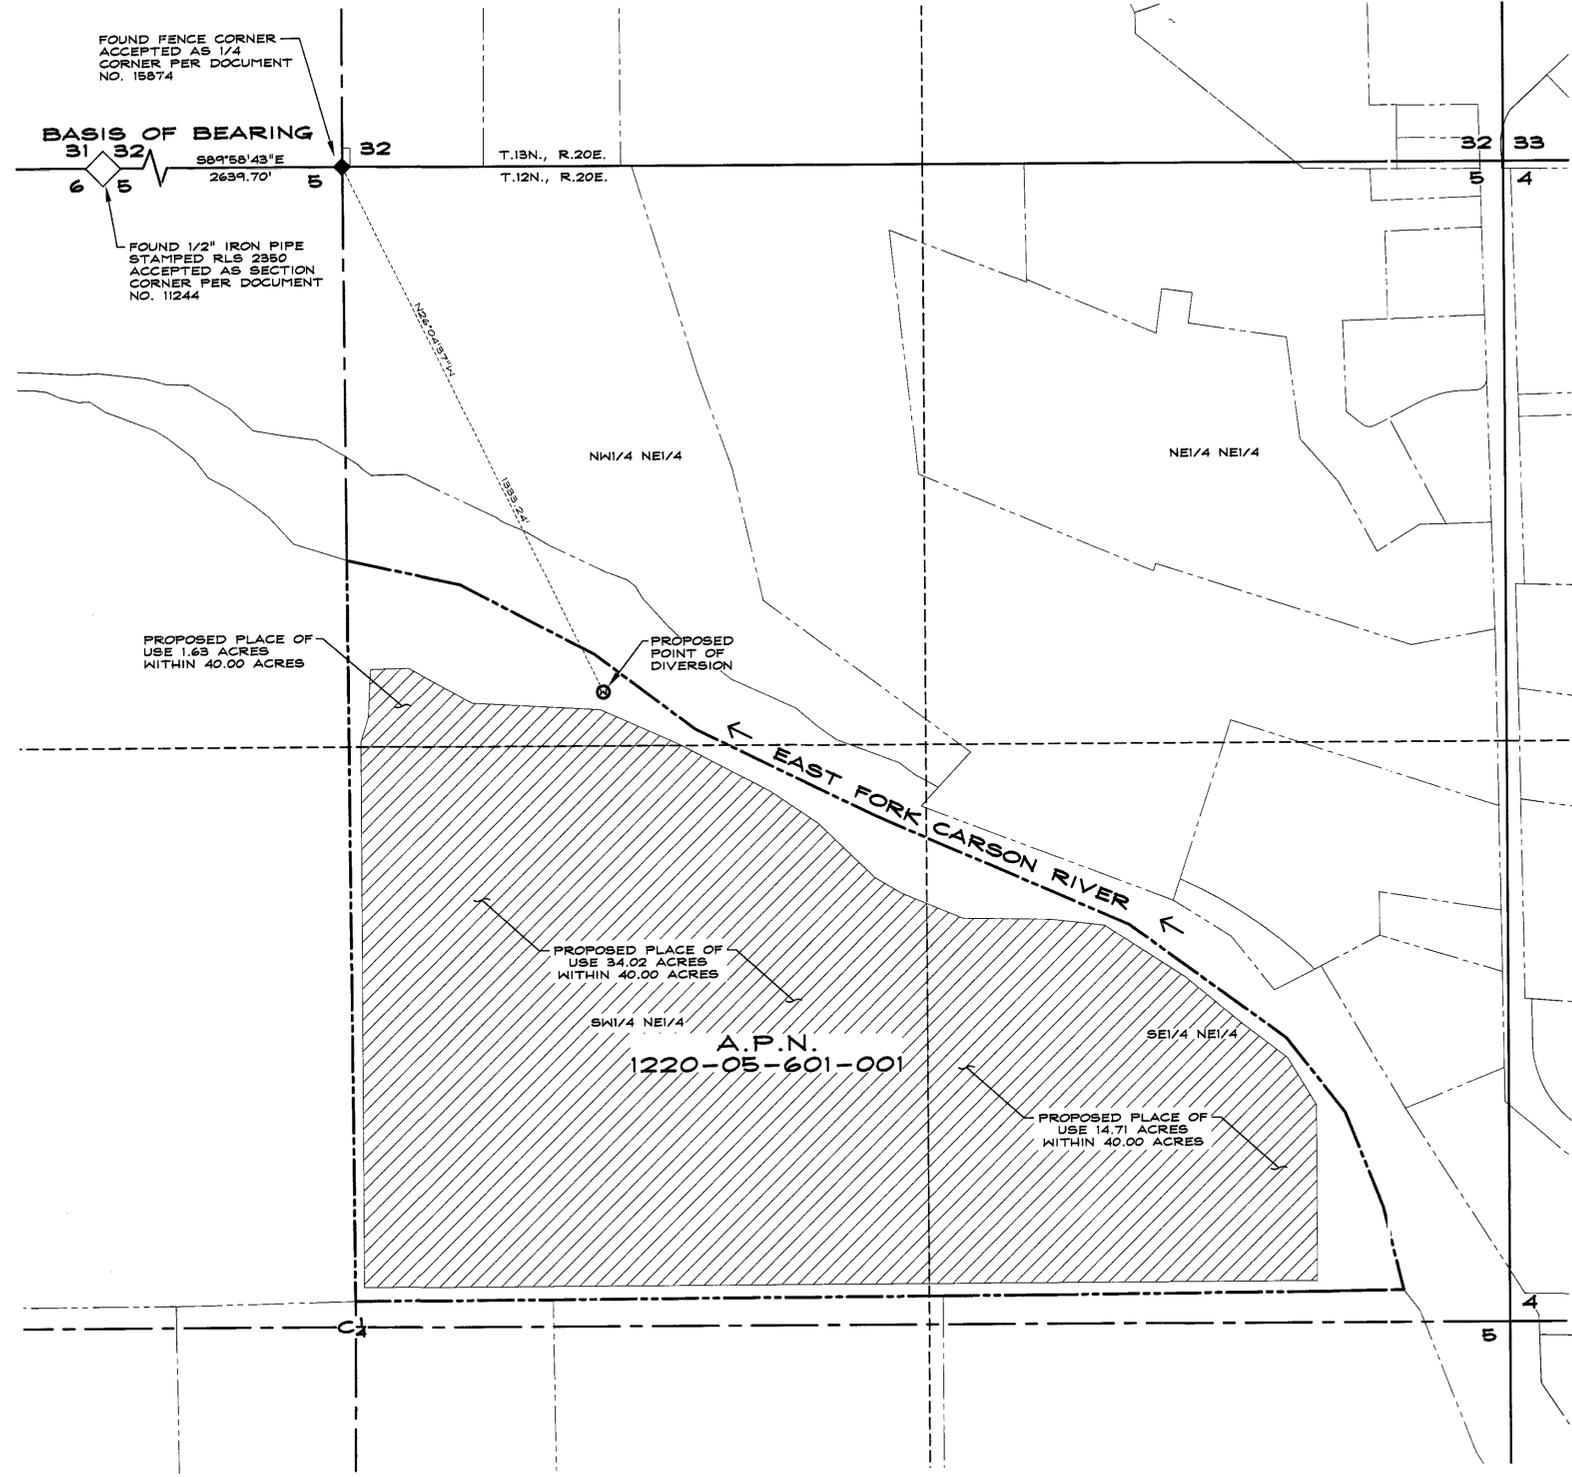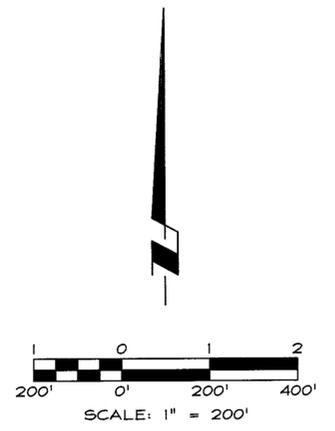

C:\Users\michael.turnipseed\Documents\Projects\58531\58531-003Exh-WR.dwg 12/9/2008 2:29:38 PM Ben H. Hoffmann

SHEET 1 OF 1

STATE ENGINEER'S USE

77644

FILED
 DEC 0 8 2008
 STATE ENGINEER'S OFFICE

85-2 14 G-320 002

MAP
 TO ACCOMPANY APPLICATION TO CHANGE
 THE POINT OF DIVERSION
 PLACE OF USE AND MANNER OF USE
 OF A PORTION OF
 PERMIT NO. 58531
 FOR
 COMMERCIAL PURPOSES
 BY
DARBY REVOCABLE TRUST
 DATED **02/09/1998**
 FROM
 AN UNDERGROUND SOURCE
 IN
 DOUGLAS COUNTY, NEVADA

1361-003Exh-WR.dwg 12/03/08

R O Anderson

1608 ESHERALDA AVENUE / POST OFFICE BOX 2229
 HENDER, NEVADA 89423
 PHONE: (775) 782-2322 / FAX: (775) 782-7084
 WEB SITE: WWW.ROANDERSON.COM

81997 77644