


SOUTHWEST QUARTER (SW 1/4) OF SECTION 31, TOWNSHIP 21 SOUTH, RANGE 54 EAST, M.D.M., NEVADA

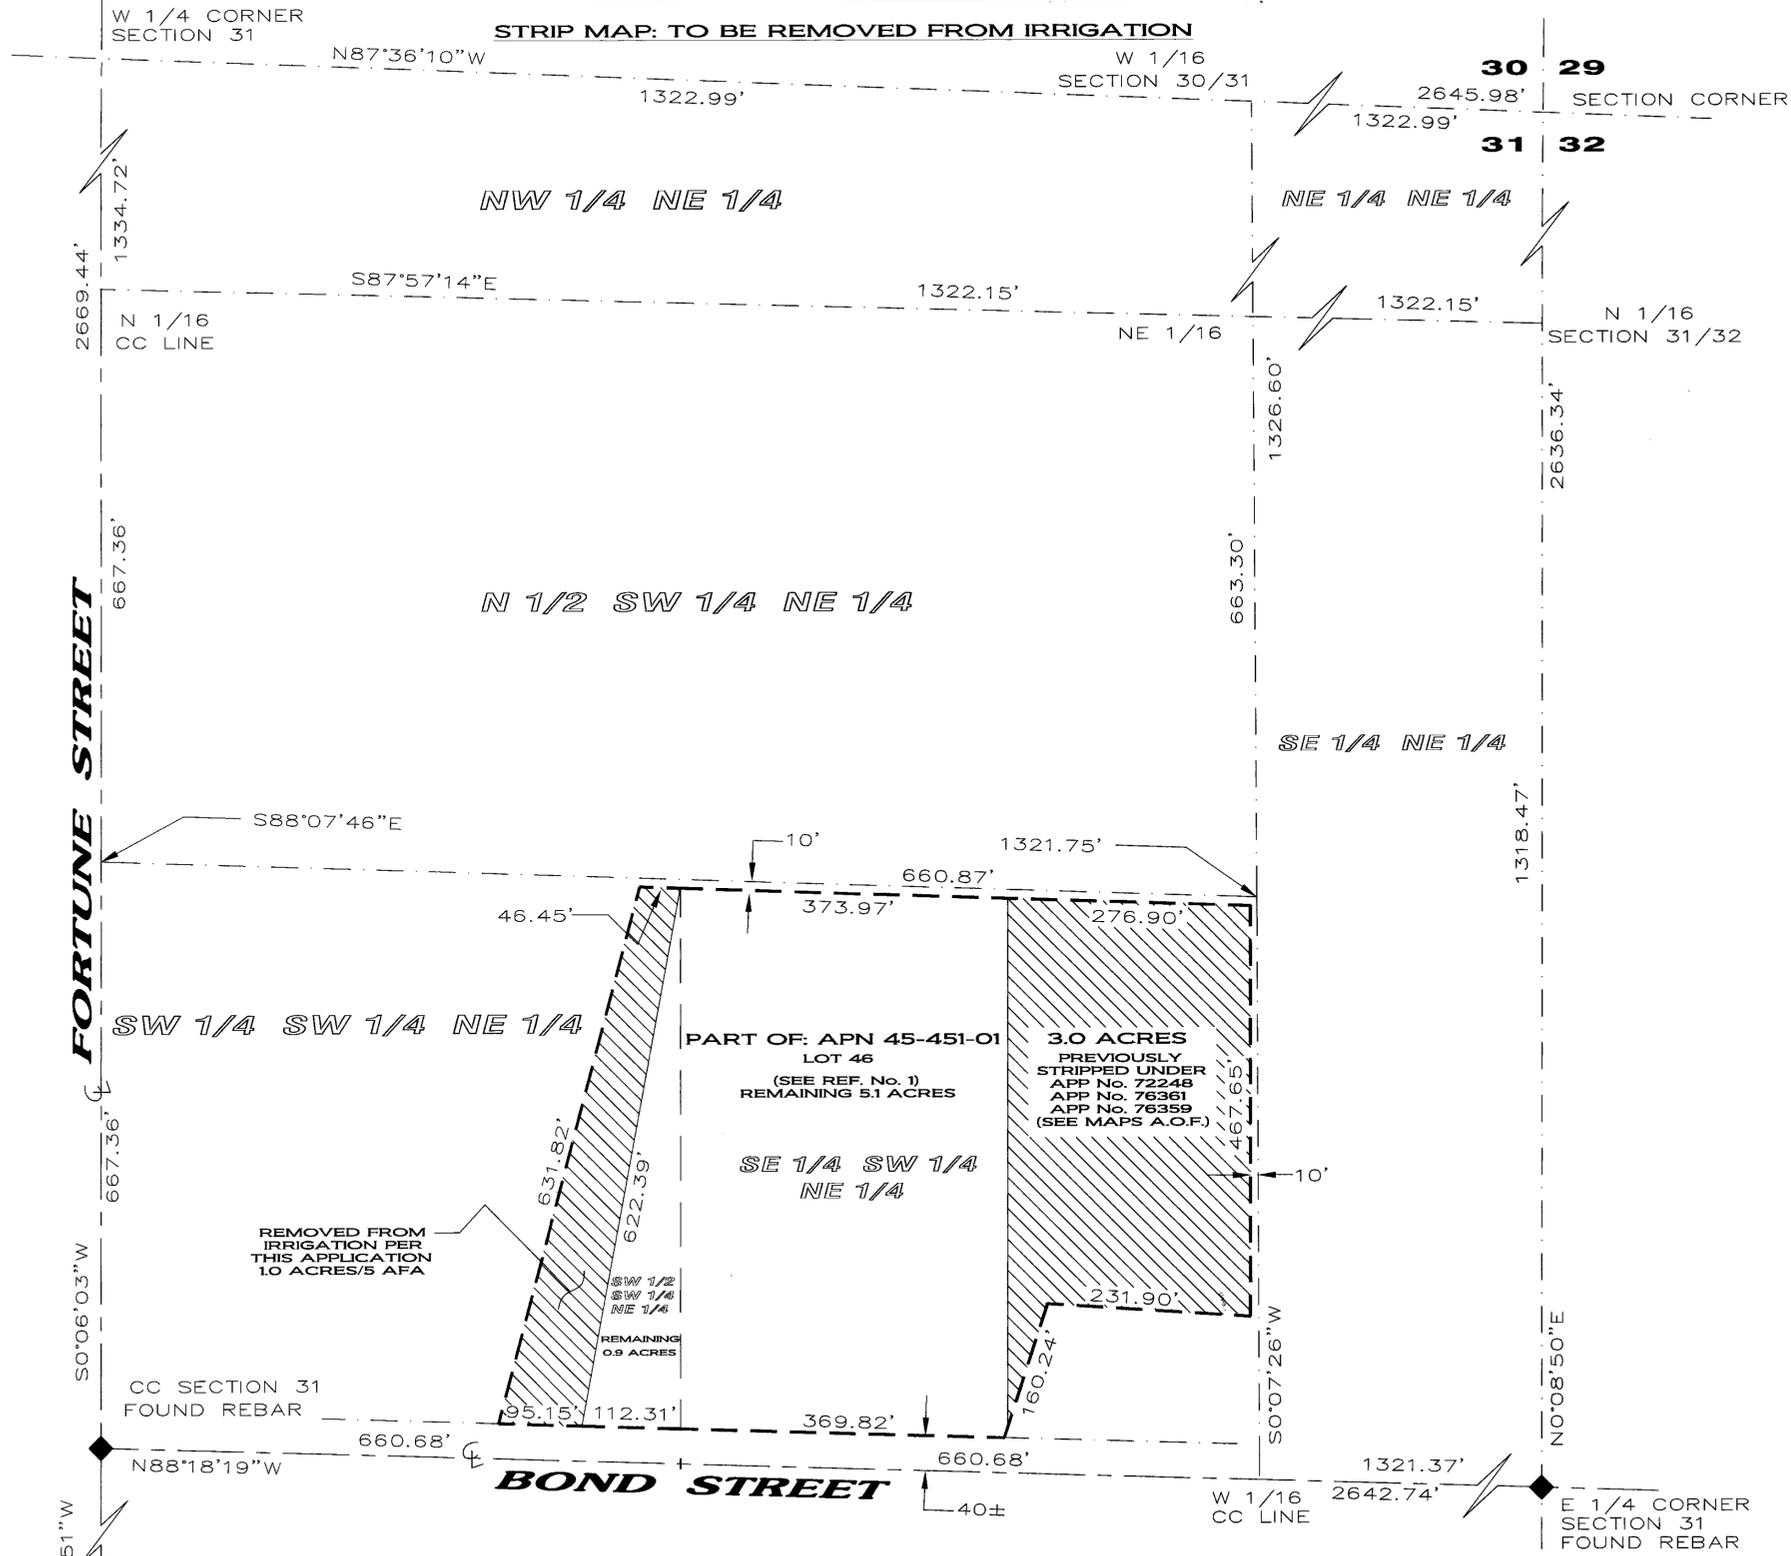

SURVEYOR'S CERTIFICATE:
 STATE OF NEVADA } SS
 COUNTY OF NYE }
 I, DONALD E. JARAGOSKY, BEING FIRST DULY SWORN, DEPOSE AND SAY THAT SITE INSPECTIONS HAVE BEEN MADE BY ME, OR UNDER MY SUPERVISION AND DIRECTION, BETWEEN THE 10TH OF NOVEMBER THROUGH THE 11TH OF NOVEMBER THAT THE LOCATION OF EACH REFERENCE MONUMENT HAS BEEN VERIFIED BY SITE INSPECTION; THAT THE POINT OF DIVERSION AND PLACE OF USE SITES HAVE BEEN INSPECTED; THAT THIS MAP, CONSISTING OF 1 SHEET, NUMBERED 1 OF 1, HAS BEEN CORRECTLY DRAWN TO THE DESIGNATED SCALE FROM SURVEYING CALCULATION NOTES PREPARED BY ME, OR UNDER MY SUPERVISION AND DIRECTION, RELYING UPON ANALYSIS OF RECORDED SURVEY MAPS AND OTHER RECORDED SURVEYING DOCUMENTS IN THE OFFICE OF THE STATE ENGINEER, THAT THIS MAP TRULY AND CORRECTLY REPRESENTS THE PROPOSED LOCATION AND EXTENTS OF THE WORK USED TO DIVERT WATER FROM AN UNDERGROUND SOURCE IN NYE COUNTY, NEVADA BY:

NORBERTO MADRIGAL
 FOR IRRIGATION AND DOMESTIC PURPOSES, THAT THE PROPOSED POINT OF DIVERSION, THE APPROXIMATE LOCATION AND SIZE OF THE DIVERTING CHANNEL OR OTHER CONDUIT, ALL RESERVOIRS OR BASINS, THE LOCATION AND NAMES OF ALL OTHER WORKS WHICH WILL CROSS OR CONNECT WITH THE PROPOSED WORKS, AND THE BOUNDARY OF ALL LANDS, SHOWING BY 40 ACRE SUBDIVISIONS THE AREAS PROPOSED TO BE SERVED, ARE FULLY AND CORRECTLY DESIGNATED THEREON.
 DONALD E. JARAGOSKY
 STATE WATER RIGHTS SURVEYOR No.1212--P.L.S. No.6444
 DATE 25 NOV 08





ACKNOWLEDGMENT

STATE OF Nevada
 COUNTY OF NYE
 ON THIS 25 DAY OF NOV 2008

DONALD JARAGOSKY
 PERSONALLY APPEARED BEFORE ME, A NOTARY PUBLIC IN AND FOR SAID COUNTY AND STATE, AND ACKNOWLEDGED TO ME THAT HE EXECUTED THE ABOVE INSTRUMENT.

(NOTARY PUBLIC)
 MY COMMISSION EXPIRES July 3 2011

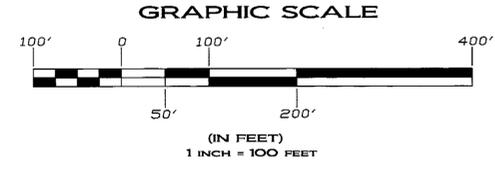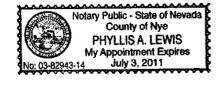

- BASIS OF BEARINGS**
 ALL BEARINGS AND DISTANCES AS SHOWN ON THIS MAP ARE IN REFERENCE TO EXISTING MAP A.O.F. FOR PERMIT No. 72248 SHEET 1 OF 2 FILED 24 FEBRUARY 2005 AT THE DIVISION OF WATER RESOURCES OFFICE, CARSON CITY, NEVADA
- REFERENCES**
1. CAL VISTA SUBDIVISION, FILE MAP No. 17521 RECORDED 1 FEBRUARY 1980
 2. PERMIT No. 72248 MAP SHEET 1 OF 2, FILED 24 FEBRUARY 2005 AT THE DIVISION OF WATER RESOURCES OFFICE, CARSON CITY, NEVADA

STATE ENGINEER'S USE: 77650
 No north arrow
FILED
 DEC 01 2008
 STATE ENGINEER'S OFFICE

MAP TO ACCOMPANY AN APPLICATION TO CHANGE THE POINT OF DIVERSION, PLACE OF USE AND MANNER OF USE OF A PORTION, AS APPROPRIATED UNDER PERMIT No. 66738 CERTIFICATION No. 16338
 FOR IRRIGATION AND DOMESTIC USE
 BY: NORBERTO MADRIGAL
 FROM: UNDERGROUND SOURCE
 IN: NYE COUNTY, NEVADA

TRIANGLE SURVEYING INC.
 P.O. BOX 550 PAHRUMP, NEVADA 89041
 1201 SOUTH HIGHWAY 160, SUITE 106
 PAHRUMP, NEVADA 89048