



MAP TO ACCOMPANY APPLICATION TO CHANGE PLACE OF USE, POINT OF DIVERSION AND MANNER OF USE OF A PORTION OF PERMIT 71262

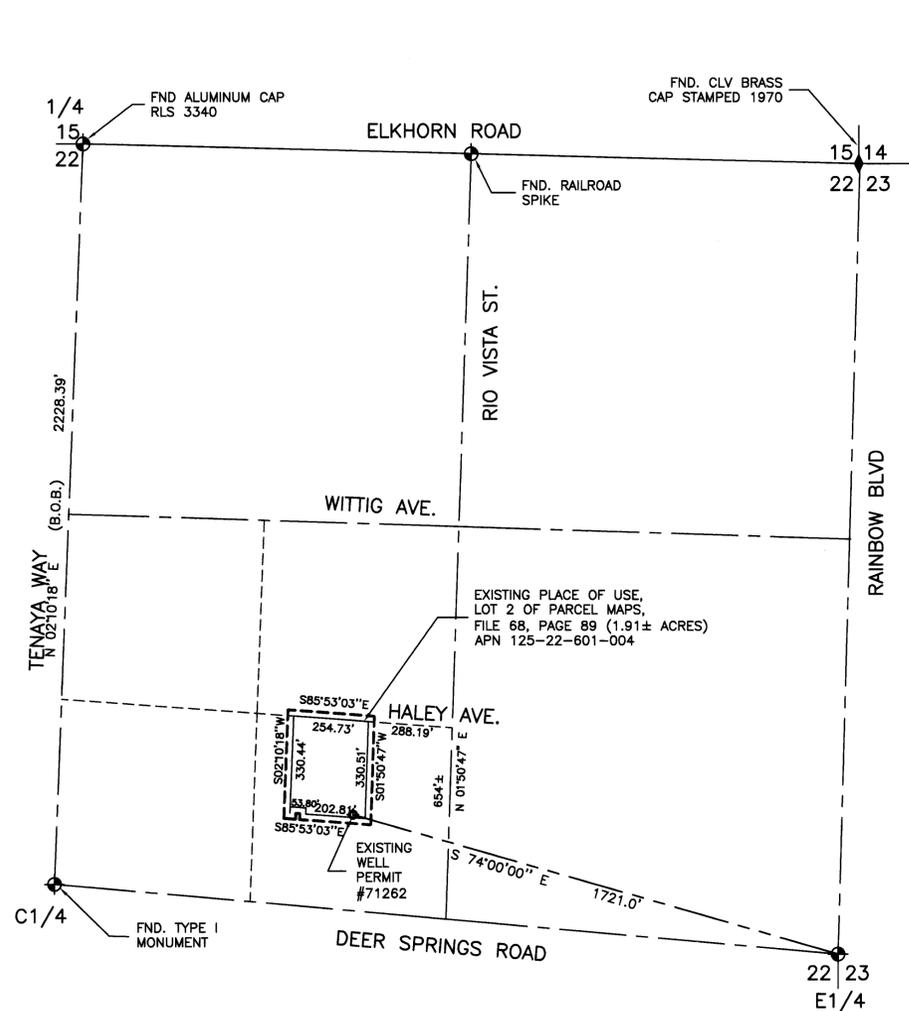

EXISTING PLACE OF USE OF PERMIT 71262
PTN: SW1/4 NE1/4, SEC. 22, T19S, R60E, M.D.M.

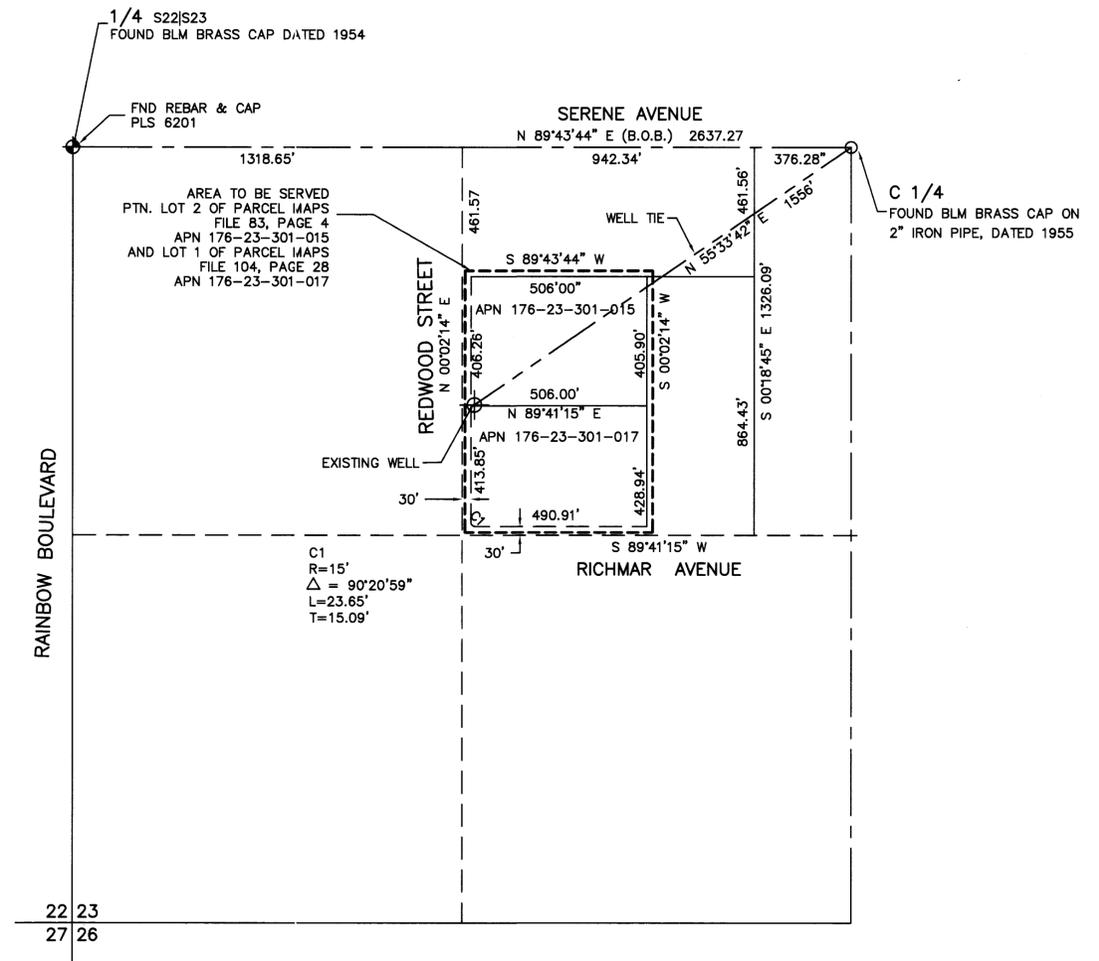


PROPOSED PLACE OF USE.
PTN: NE1/4 SW1/4, SEC. 23, T22S, R60E, M.D.M.

LEGEND

- B.O.B. BASIS OF BEARINGS
- MONUMENTS FOUND AS SHOWN

ACKNOWLEDGEMENT

STATE OF NEVADA
COUNTY OF CLARK
THIS INSTRUMENT WAS ACKNOWLEDGED BEFORE ME ON 12/10/2008
BY ROBERT FULSTONE

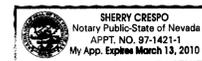

77657 CERTIFICATE NO. 19703 ISSUED 5-13-2015

BASIS OF BEARINGS

N 89°43'44" E BEING THE NORTH LINE OF THE SOUTHWEST QUARTER (SW 1/4) OF SECTION 23, TOWNSHIP 22 SOUTH, RANGE 60 EAST, M.D.M. PER FILE 104, PAGE 28 OF PARCEL MAPS.

I, ROBERT FULSTONE, BEING FIRST DULY SWORN DEPOSE AND SAY THAT THIS MAP CONSISTING OF ONE SHEET HAS BEEN CORRECTLY DRAWN TO THE DESIGNATED SCALE FROM THE FIELD NOTES OF THE SURVEY MADE UNDER MY SUPERVISION AND DIRECTION ON 2/22/2008 AND THAT IS TRULY AND CORRECTLY REPRESENTS THE PROPOSED LOCATION AND EXTENT OF THE WORKS USED TO DIVERT WATER FROM AN UNDERGROUND SOURCE IN THE LAS VEGAS VALLEY BASIN BY GRANT S. TRUMAN FOR COMMERCIAL USE, THAT THE PROPOSED POINT OF DIVERSION, THE APPROXIMATE LOCATION AND SIZE OF THE DIVERTING CHANNEL OR OTHER CONDUIT, THE PLACE AND MANNER OF USE AND THE LOCATION AND USE OF ALL OTHER STREAMS, WHICH ARE CROSSED OR CONNECTED WITH THE SAID WORKS ARE FULLY AND CORRECTLY DESIGNATED THEREON.

Robert Fulstone
ROBERT FULSTONE
STATE WATER RIGHTS SURVEYOR
NEVADA CERTIFICATE NO. 639



Sherry Crespo
SHERRY CRESPO
NOTARY PUBLIC IN AND FOR SAID COUNTY AND STATE
MY COMMISSION EXPIRES ON MARCH 13, 2010.


STATE ENGINEER'S USE

REL 12-15-2008
POU of Permit 71262 includes both 125-22-601-004 and 125-22-601-000
Robert Fulstone stated that Mr. Truman wishes to remove the 10 ARA
under Appl. 77657 from 125-22-601-004.



MAP TO ACCOMPANY APPLICATION FOR CHANGE OF PLACE OF USE, POINT OF DIVERSION AND MANNER OF USE OF A PORTION OF PERMIT 71262

FOR: GRANT S. TRUMAN
PURPOSE: COMMERCIAL
FROM: AN UNDERGROUND SOURCE
IN CLARK COUNTY, NEVADA

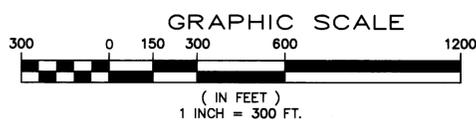

DRAWN BY: MONARCH DESIGN	FULSTONE ENTERPRISES
DATE: 11/19/2008	940 S. MARTIN LUTHER KING BOULEVARD
DWG #: GG2-23	LAS VEGAS, NV 89109
FILE NAME: 3019WRTS.DWG	PHONE (702) 382-8141 FAX (702) 382-3103
SCALE: 1" = 300'	EMAIL: fei@fulstone.lvcxmail.com