
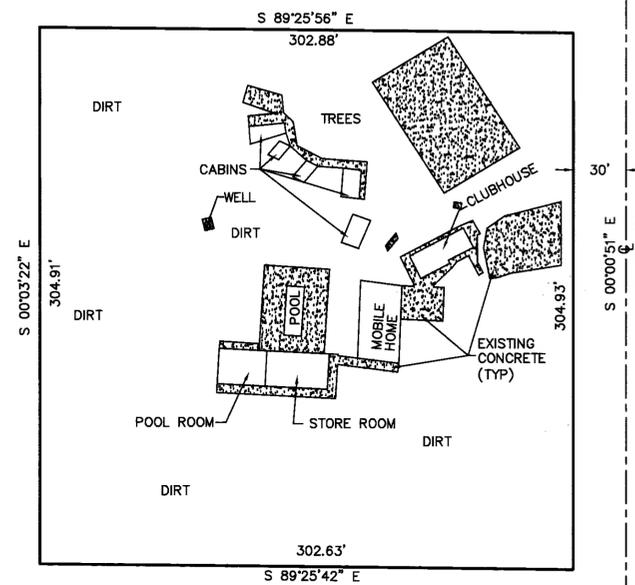


MAP TO ACCOMPANY APPLICATION FOR CHANGE OF PLACE OF USE  
AND POINT OF DIVERSION OF PERMIT NO. 66140

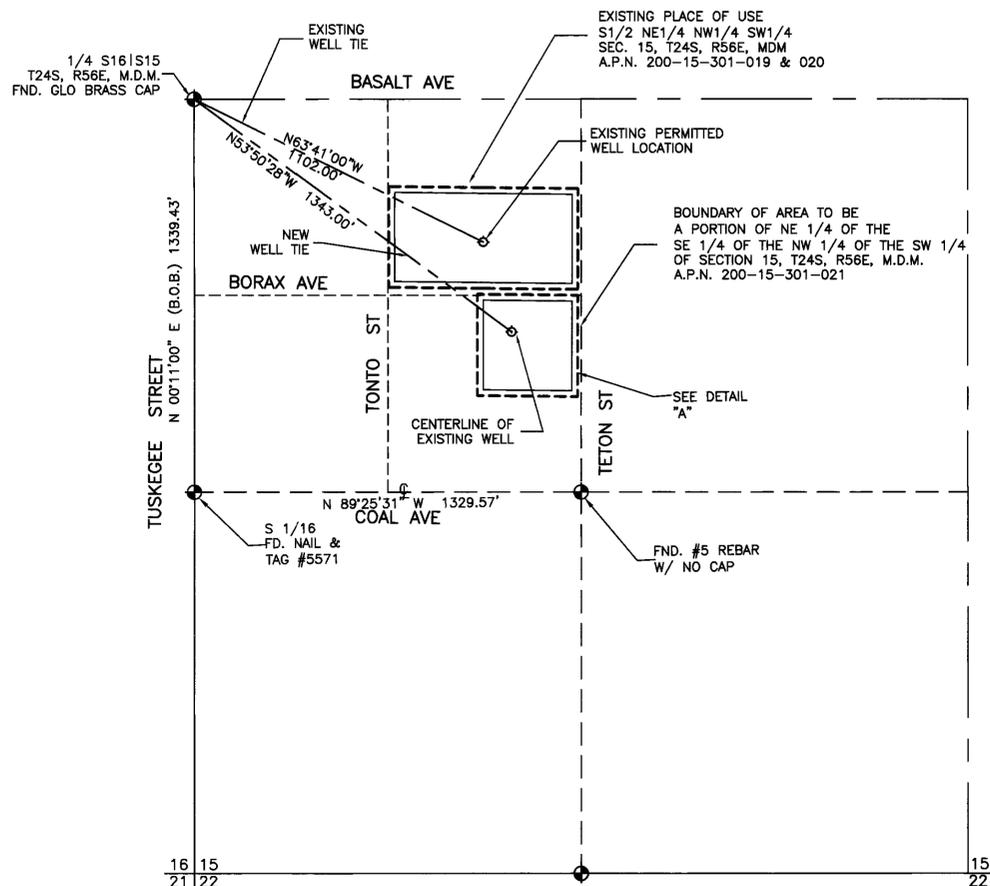

DETAIL "A"  
SCALE: 1" = 50'

EXISTING PLACE OF USE AND PROPOSED PLACE OF USE  
A PORTION OF THE NORTHWEST QUARTER (NW 1/4)  
OF THE SOUTHWEST QUARTER (SW 1/4) OF  
SEC. 15, T24S, R56E, M.D.M.

I, ROBERT FULSTONE, BEING FIRST DULY SWORN DEPOSE AND SAY THAT THIS MAP CONSISTING OF ONE SHEET HAS BEEN CORRECTLY DRAWN TO THE DESIGNATED SCALE FROM THE FIELD NOTES OF THE SURVEY MADE UNDER MY SUPERVISION AND DIRECTION ON 11/2/1999 AND THAT IS TRULY AND CORRECTLY REPRESENTS THE PROPOSED LOCATION AND EXTENT OF THE WORKS USED TO DIVERT WATER FROM AN UNDERGROUND SOURCE IN THE LAS VEGAS VALLEY BASIN BY MASSEY FAMILY TRUST FOR COMMERCIAL USE, THAT THE PROPOSED POINT OF DIVERSION, THE APPROXIMATE LOCATION AND SIZE OF THE DIVERTING CHANNEL OR OTHER CONDUIT, THE PLACE AND MANNER OF USE AND THE LOCATION AND USE OF ALL OTHER STREAMS, WHICH ARE CROSSED OR CONNECTED WITH THE SAID WORKS ARE FULLY AND CORRECTLY DESIGNATED THEREON.



*Robert Fulstone*  
ROBERT FULSTONE  
STATE WATER RIGHTS SURVEYOR  
NEVADA CERTIFICATE NO. 639



ACKNOWLEDGMENT

STATE OF NEVADA  
COUNTY OF CLARK  
THIS INSTRUMENT WAS ACKNOWLEDGED BEFORE ME ON 12/1/2008  
BY ROBERT FULSTONE

*Sherry Crespo*  
SHERRY CRESPO  
NOTARY PUBLIC IN AND FOR SAID COUNTY AND STATE  
MY COMMISSION EXPIRES ON 3/13/2010

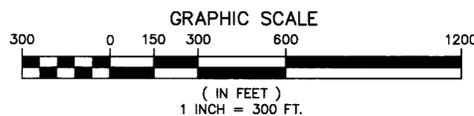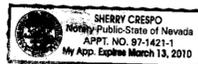

BASIS OF BEARINGS

NORTH 00°11'00" WEST, BEING THE WEST LINE OF THE NORTHWEST ONE-QUARTER (NW1/4), OF THE SOUTHWEST ONE-QUARTER (SW1/4) SECTION 15, TOWNSHIP 24 SOUTH, RANGE 56 EAST, M.D.M., PER FILE 93, PAGE 49 OF SURVEYS.

LEGEND

- ◆ POINTS FOUND AS SHOWN
- ⊕ EXISTING WELL SITE
- B.O.B. BASIS OF BEARING
- FND. FOUND

STATE ENGINEER'S USE

12/1/08 CVS Proposed PWD 15 LIMITED TO APN 200-15-301-021



MAP TO ACCOMPANY APPLICATION TO CHANGE THE PLACE OF USE AND POINT OF DIVERSION OF PERMIT #66140

FOR: MASSEY FAMILY TRUST  
PURPOSE: COMMERCIAL  
FROM: AN UNDERGROUND SOURCE IN CLARK COUNTY, NEVADA

DRAWN BY: MONARCH DESIGN  
DATE: 11/17/2008  
DWG #: H4-19  
FILE NAME: 2351WRT2.DWG  
SCALE: 1" = 300'

FULSTONE ENTERPRISES  
940 S. MARTIN L. KING BOULEVARD  
LAS VEGAS, NV 89106  
PHONE (702) 382-8141 FAX (702) 382-3103  
EMAIL: fe@fulstone.lvcxmail.com