


SE 1/4 SECTION 18, T.21S., R.54E., M.D.B.&M.

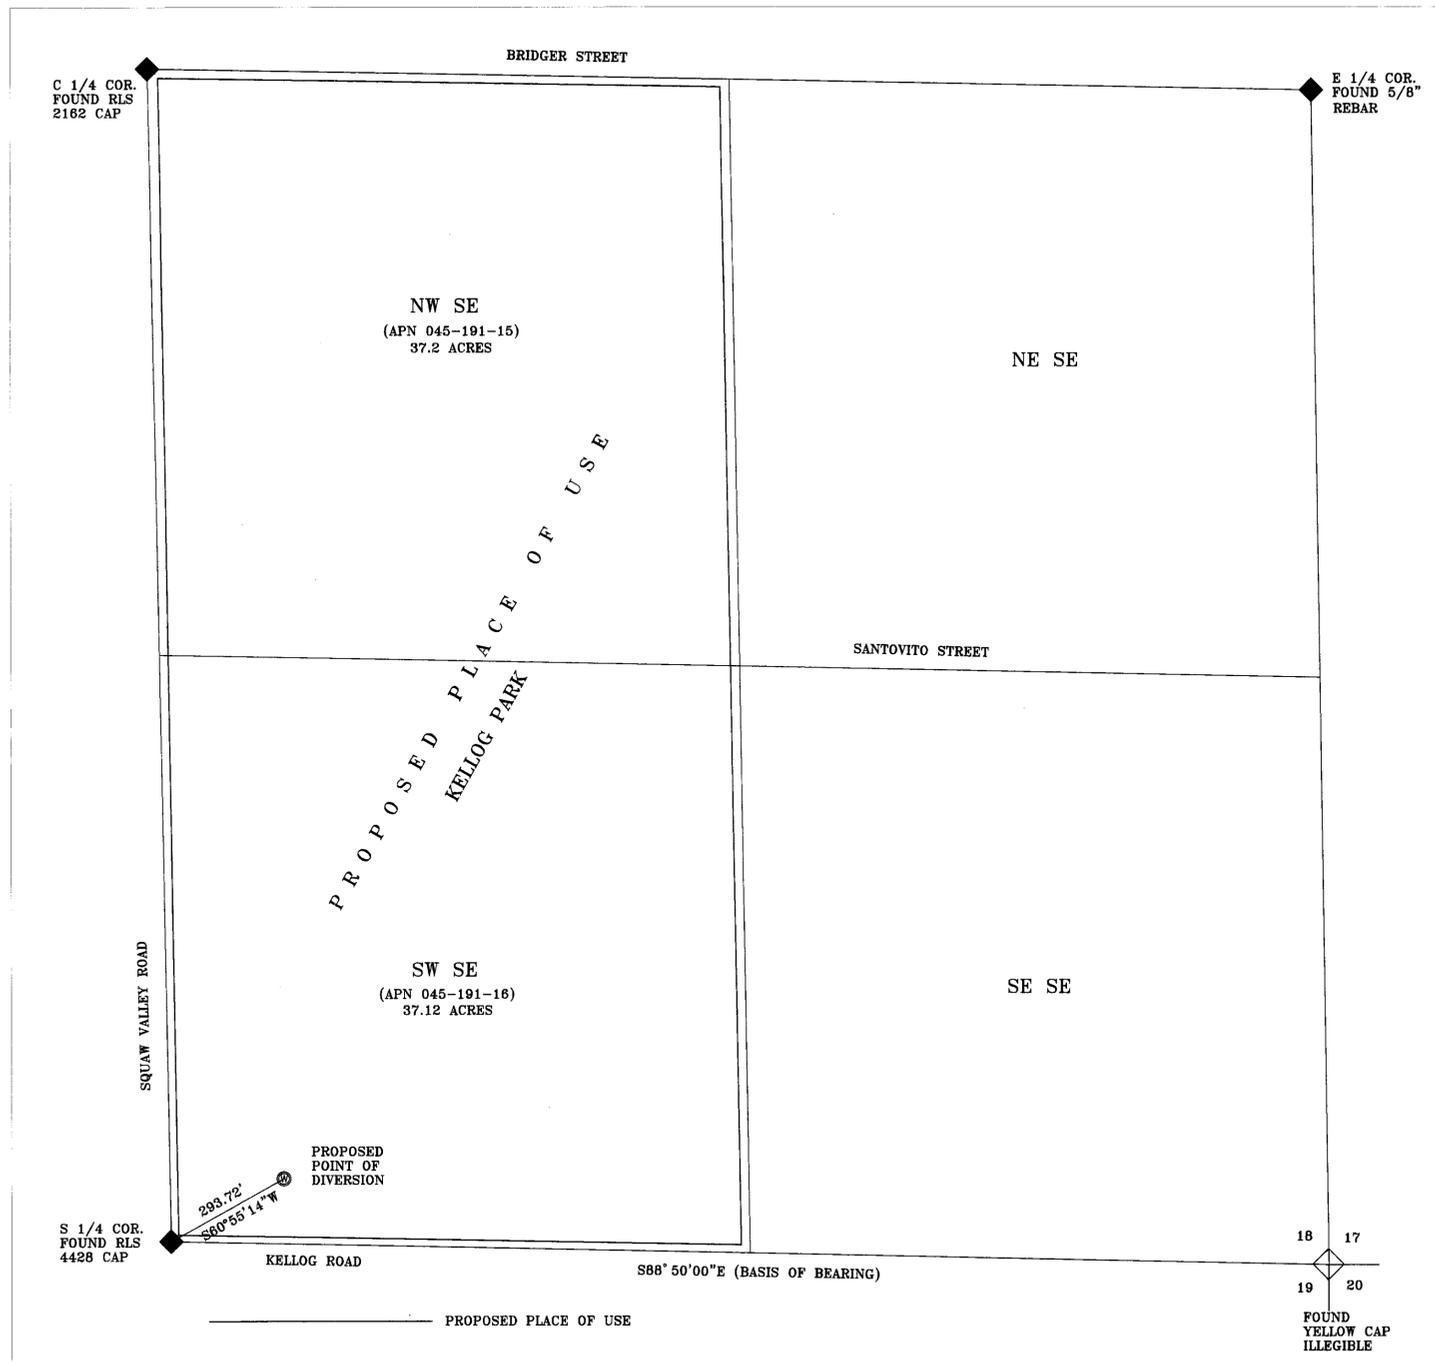

STATE OF NEVADA S.S.
COUNTY OF WASHOE


I, CHRIS C. MAHANNAH, P.E. BEING FIRST DULY SWORN AND SAY THAT THIS APPLICATION MAP, CONSISTING OF ONE SHEET, NUMBERED 1 OF 1 INCLUSIVE, HAS BEEN CORRECTLY DRAWN TO THE DESIGNATED SCALE FROM A SURVEY CONDUCTED 7/10/2008 & CALCULATION NOTES PREPARED BY ME, OR UNDER MY SUPERVISION RELYING ON ANALYSIS OF RECORDED SURVEY MAPS AND OTHER RECORDED SURVEYING DOCUMENTS IN THE OFFICE OF THE STATE ENGINEER; THAT IT CORRECTLY REPRESENTS THE PROPOSED PLACE OF USE & POINT OF DIVERSION FROM AN UNDERGROUND SOURCE IN NYE COUNTY, NEVADA BY OTTO B. McCOY & ROBERT L. McCOY FOR COMMERCIAL PURPOSES.




 CHRIS C. MAHANNAH, P.E. WRS# 976

SUBSCRIBED AND SWORN TO BEFORE ME ON THIS 4th DAY OF DECEMBER, 2008

Brittni Christiansen
 NOTARY PUBLIC IN AND FOR WASHOE COUNTY
 MY COMMISSION EXPIRES ON: April 19, 2010

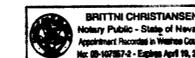

BASIS OF BEARING:
BETWEEN THE S1/4 COR. & THE
SE COR. OF SECTION 18 AS SHOWN
HEREON AS PER OFFICIAL NYE COUNTY
RECORDERS #184859

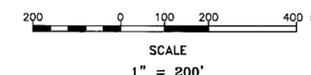

MAHANNAH & ASSOCIATES, LLC
 P.O. BOX 2494
 RENO, NV 89505
 (775) 323-1804
 chris@gbis.com

STATE ENGINEER'S USE

77659
FILED
 DEC 05 2008
 STATE ENGINEER'S OFFICE

MAP TO ACCOMPANY APPLICATION
 TO CHANGE THE POINT OF DIVERSION,
 MANNER & PLACE OF USE OF A PORTION OF
 PERMIT 63653, CERTIFICATE 16335
 FOR COMMERCIAL USE

BY:
OTTO B. McCOY & ROBERT L. McCOY

FROM AN UNDERGROUND SOURCE
IN NYE COUNTY, NEVADA