


PROPOSED TEMPORARY POINT OF DIVERSION & TEMPORARY PLACE OF USE
SECTION 21, T11S, R63E, M.D.M.

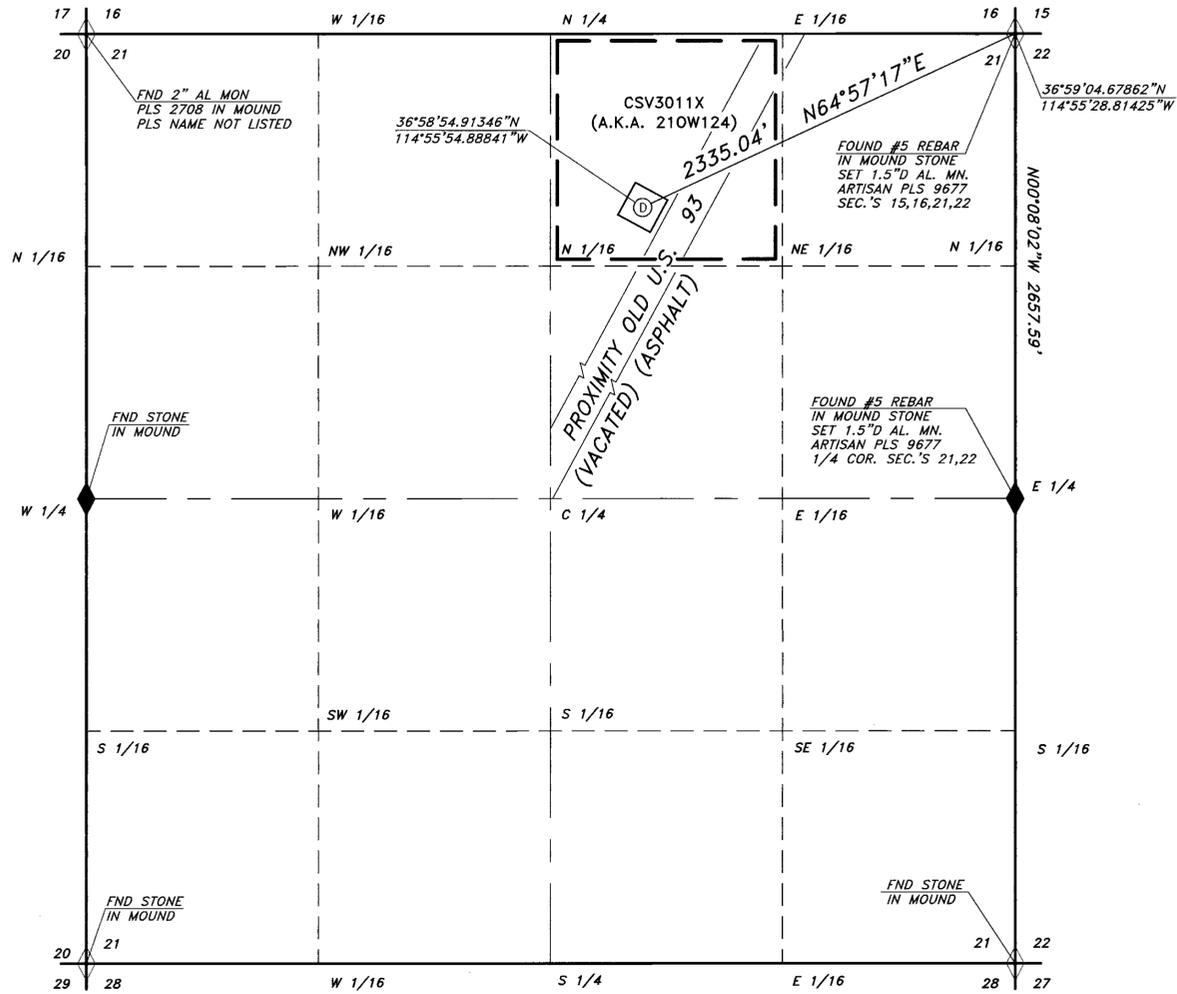

ARTISAN
"Where Art & Measurement Science Converge"
GEODETIC NORTH

SECTION 21
T11S, R63E
M.D.M.

MONUMENTATION & P.O.D. RELATED SYMBOLS

- FOUND SECTION CORNER
- FOUND 1/4 SECTION CORNER, OR AS NOTED
- TEMPORARY POINT OF DIVERSION

BASIS OF BEARINGS (B.O.B.)

THE TEMPORARY PLACE OF USE HEREIN REQUESTED CONSISTS OF A 1-ACRE WELL SITE ESTABLISHED BY ARTISAN SPATIAL TECHNOLOGY, LLC, IN CONJUNCTION WITH DIRECTIVES FROM MEMBERS OF THE SOUTHERN NEVADA WATER AUTHORITY, GROUND WATER RESOURCES DIVISION.

THE BASIS OF BEARINGS DEPICTED HEREON REPRESENT GEODETIC NORTH REFLECTIVE OF A GEODETIC MERIDIAN PASSING THROUGH SET ARTISAN CONTROL POINT "KANA" AS MEASURED USING SURVEY-GRADE DUAL FREQUENCY GLOBAL POSITIONING SYSTEM EQUIPMENT AT POSITION 36°58'09.25641"N LAT. 114°57'43.12919"W LON. (NAD 83 COR96 EPOCH:2002.0000) THE BEARINGS HEREON THEREFORE CONFORM TO "GPS, 5-METERS OR LESS PRECISION" AND REFLECT THE RESULT OF MEASURING IN EXCESS OF 40-HOURS OF STATIC DATA USING THE NATIONAL GEODETIC SURVEY'S ON-LINE POSITIONING USERS SERVICE AT [HTTP://WWW.NGS.NOAA.GOV/OPUS](http://www.ngs.noaa.gov/opus)

REFERENCES



1. GUIDELINES AND RULES FOR THE PREPARATION OF WATER RIGHTS MAPS (REVISED 2003).
2. NRS 240.1675.
3. PERMIT NO. 46777, ON FILE STATE ENGINEER'S OFFICE AT: [HTTP://WWW.WATER.NV.GOV](http://www.water.nv.gov)
4. T11S, R63E CORNER RECORDS, M.D.M. FILED BY ARTISAN SPATIAL TECHNOLOGY, LLC.
5. NDOT VACATION DOCUMENT BOOK 2, PAGES 118-120, LINCOLN COUNTY RECORDER.

STATE WATER-RIGHT SURVEYOR'S CERTIFICATE

I, TIMOTHY J. WOLF, BEING FIRST DULY SWORN, DEPOSE AND SAY THAT THIS MAP, CONSISTING OF ONE SHEET, HAS BEEN CORRECTLY DRAWN TO THE DESIGNATED SCALE FROM FIELD NOTES OF A SURVEY MADE UNDER MY DIRECT SUPERVISION AND DIRECTION, ON THE 21ST DAY OF AUGUST, 2008; THAT IT TRULY AND CORRECTLY REPRESENTS THE PROPOSED LOCATION AND EXTENT OF THE WORKS USED TO DIVERT WATER FROM UNDERGROUND SOURCES IN LINCOLN COUNTY, NEVADA BY SOUTHERN NEVADA WATER AUTHORITY.

TIMOTHY J. WOLF
STATE WATER RIGHT SURVEYOR
NEVADA CERTIFICATE NO. 954
AGENT, ARTISAN SPATIAL TECHNOLOGY, LLC.


ATTEST:
STATE OF NEVADA } S.S.
COUNTY OF CLARK }
SIGNED OR ATTESTED BEFORE ME ON 11.19. 2008 BY TIMOTHY J. WOLF.

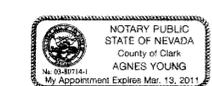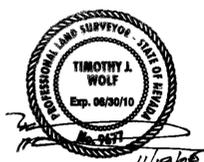

SIGNATURE:
PRINTED NAME: Agnes Young
MY COMMISSION EXPIRES: 3.13.11

CONVENTIONAL MAP SYMBOLS

- RIVERS OR PERPETUAL STREAMS.
- MAIN SUPPLY DITCHES OR CANALS.
- SECONDARY OR LATERAL DITCHES.
- DAMS, BRIDGES.
- INTERSECTING DITCHES OR CANALS.
- TRAVERSE LINES.
- BUILDINGS.
- TIE LINES.
- SECTION LINE
- SUBSECTION LINE
- TEMPORARY PLACE OF USE
- TOWNSHIP & RANGE LINES
- ROADS.
- FENCES.
- RAILROADS.

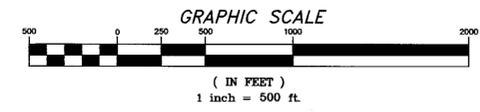

Art Artisan Spatial Technology, LLC
"Where Art & Measurement Science Converge"
P.O. 33434, LAS VEGAS, NV. 89133
(702) 233-3451

CONTRACT: SNWA	LOCATION: COYOTE SPRINGS
NAME: CSV3011X	SHEET
REV. DATE: 11/18/08	1
DRAWN: G. MCCOVERN	1
REVIEWED: T. WOLF	1
H.SCALE: 1"=500'	
V.SCALE: N/A	

MAP TO ACCOMPANY APPLICATION TO TEMPORARILY CHANGE THE POINT OF DIVERSION, PLACE OF USE, AND MANNER USE OF A PORTION OF PERMIT NO. 77292

FOR: EXPLORATORY WELL DRILLING

BY: SOUTHERN NEVADA WATER AUTHORITY

FROM: UNDERGROUND SOURCES

IN: LINCOLN COUNTY, NEVADA



77708-T
2008 DEC 22 10:10:42