


SECTION 30, T 19 S, R 60 E

BASIS OF BEARING

SOUTH 00°55'28" WEST, BEING THE WEST LINE OF THE NORTHWEST QUARTER (NW 1/4) OF THE SOUTHEAST QUARTER (SE 1/4) OF SECTION 30, TOWNSHIP 19 SOUTH, RANGE 60 EAST M.D.M. ALSO BEING THE CENTERLINE OF GRAND CANYON DRIVE.

SAME LINE FURTHER DESCRIBED AS SOUTH 00°49'00" WEST AS SHOWN ON THAT CERTAIN RECORD OF SURVEY FILE 28 PAGE 25, ON FILE IN THE OFFICE OF THE RECORDER, CLARK COUNTY NEVADA.

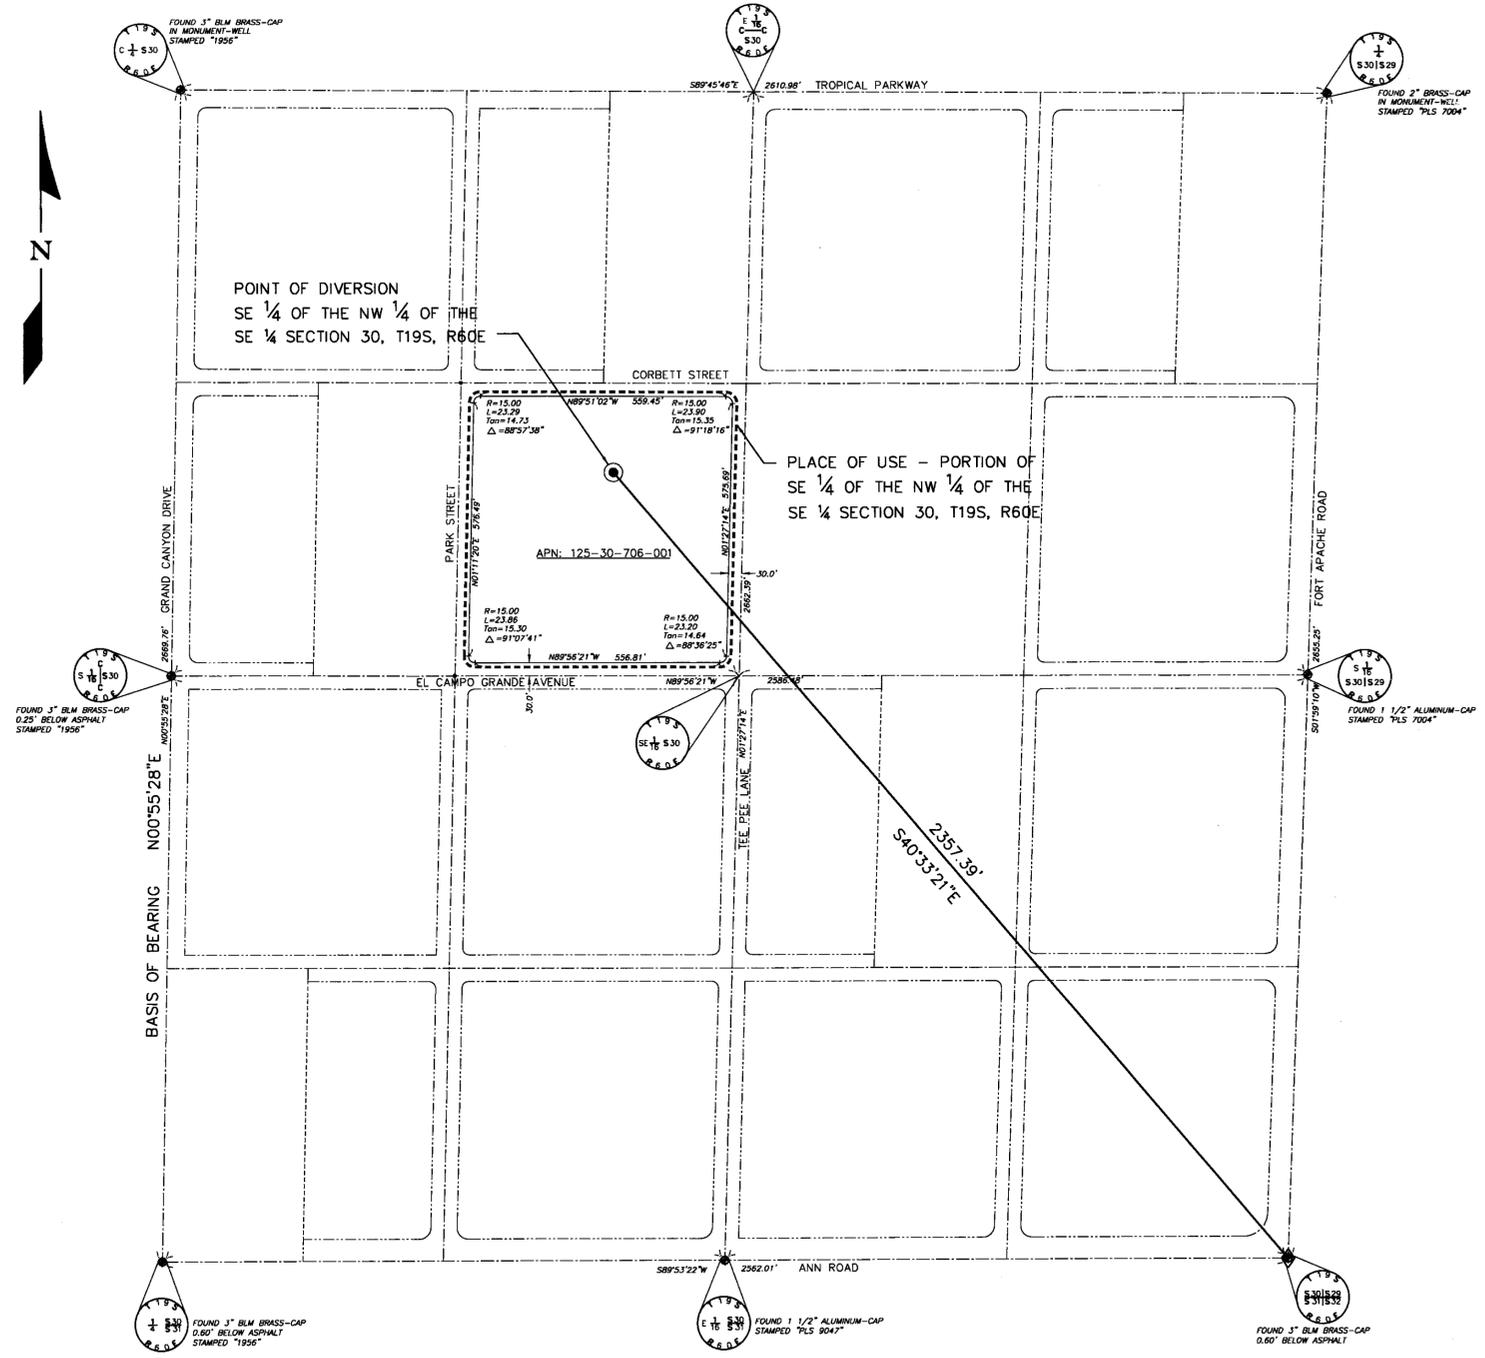

STATE OF NEVADA)
COUNTY OF CLARK)

I, LANCE M. OLSON, BEING FIRST DULY SWORN, DEPOSE AND SAY THAT SITE INSPECTIONS HAVE BEEN MADE BY ME, OR UNDER MY SUPERVISION AND DIRECTION, ON SEPTEMBER 26, 2008, THAT THE LOCATION OF EACH REFERENCE MONUMENT HAS BEEN VERIFIED BY SITE INSPECTION; THAT THE POINT OF DIVERSION AND PLACE OF USE SITE HAS BEEN INSPECTED; THAT THIS MAP, CONSISTING OF 1 SHEET, NUMBERED FROM 1 TO 1 INCLUSIVE, HAS BEEN CORRECTLY DRAWN TO THE DESIGNATED SCALE FROM SURVEYING CALCULATION NOTES PREPARED BY ME, OR UNDER MY SUPERVISION AND DIRECTION, RELYING UPON THE ANALYSIS OF RECORDED SURVEYING MAPS AND OTHER RECORDED SURVEYING DOCUMENTS IN THE OFFICE OF THE:

STATE ENGINEER AND COUNTY RECORDER


THAT THIS MAP TRULY AND CORRECTLY REPRESENTS THE PROPOSED LOCATION AND EXTENT OF THE WORKS USED TO DIVERT WATER FROM UNDERGROUND IN CLARK COUNTY, NEVADA, BY

ROBERT R. BELLIVEAU TRUST

THAT THE POINT OF DIVERSION, THE APPROXIMATE LOCATION AND SIZE OF THE DIVERTING CHANNEL OR OTHER CONDUIT, MANNER OF USE, AND THE LOCATION AND NAMES OF ALL OTHER WORKS OR STREAMS WHICH ARE CROSSED BY, OR CONNECTED WITH THE SAID WORKS, ARE FULLY AND CORRECTLY DESIGNATED THEREON.

Lance M. Olson
LANCE M. OLSON, P.E.
STATE WATER RIGHT SURVEYOR NO. 1098

SUBSCRIBED AND SWORN TO BEFORE ME
THIS 28 DAY OF December 2008
NOTARY PUBLIC IN FOR CLARK COUNTY, NEVADA
MY COMMISSION EXPIRES 2-16-09
Lance M. Olson

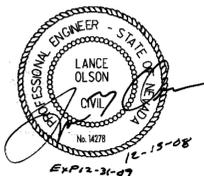

PROPOSED PLACE OF USE
PORTION OF THE SE 1/4 OF THE NW 1/4 OF THE SE 1/4 OF SECTION 30, T19S, R60E, M.D.M



STATE ENGINEERS USE



MAP TO ACCOMPANY APPLICATION FOR PERMIT TO APPROPRIATE THE PUBLIC WATERS OF THE STATE OF NEVADA

FOR: ROBERT R. BELLIVEAU TRUST
PURPOSE: DOMESTIC AND COMMERCIAL
FROM: UNDERGROUND SOURCE IN CLARK COUNTY, NEVADA