
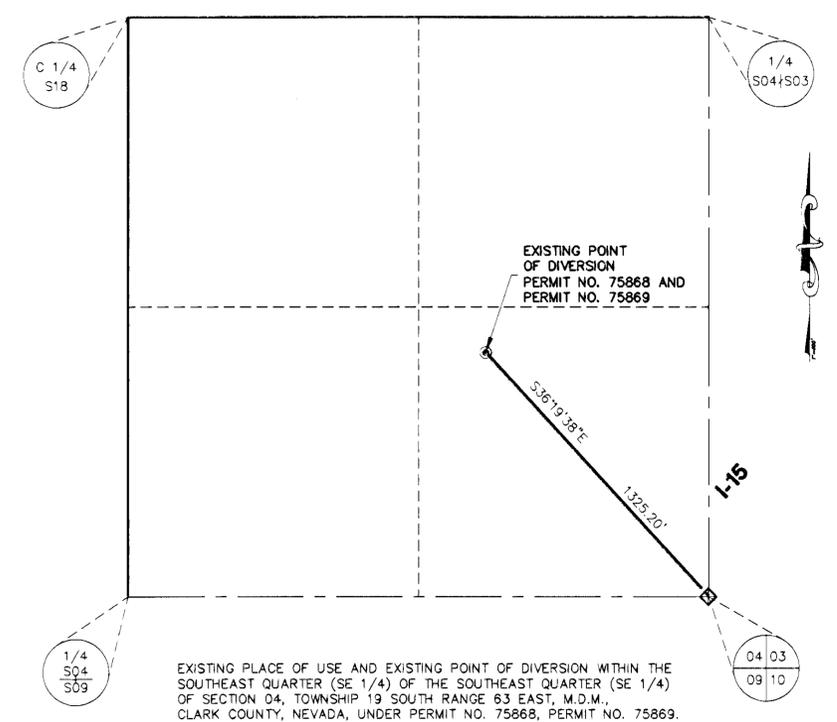


THE PLACE OF USE INCLUDES
 PORTIONS OF SECTIONS 04, 05, 06, 07, AND 08,
 TOWNSHIP 19 SOUTH, RANGE 63 EAST, M.D.M., CLARK COUNTY, NEVADA
 AND PORTIONS OF SECTION 31 AND SECTION 32
 TOWNSHIP 18 SOUTH, RANGE 63 EAST, M.D.M., CLARK COUNTY, NEVADA

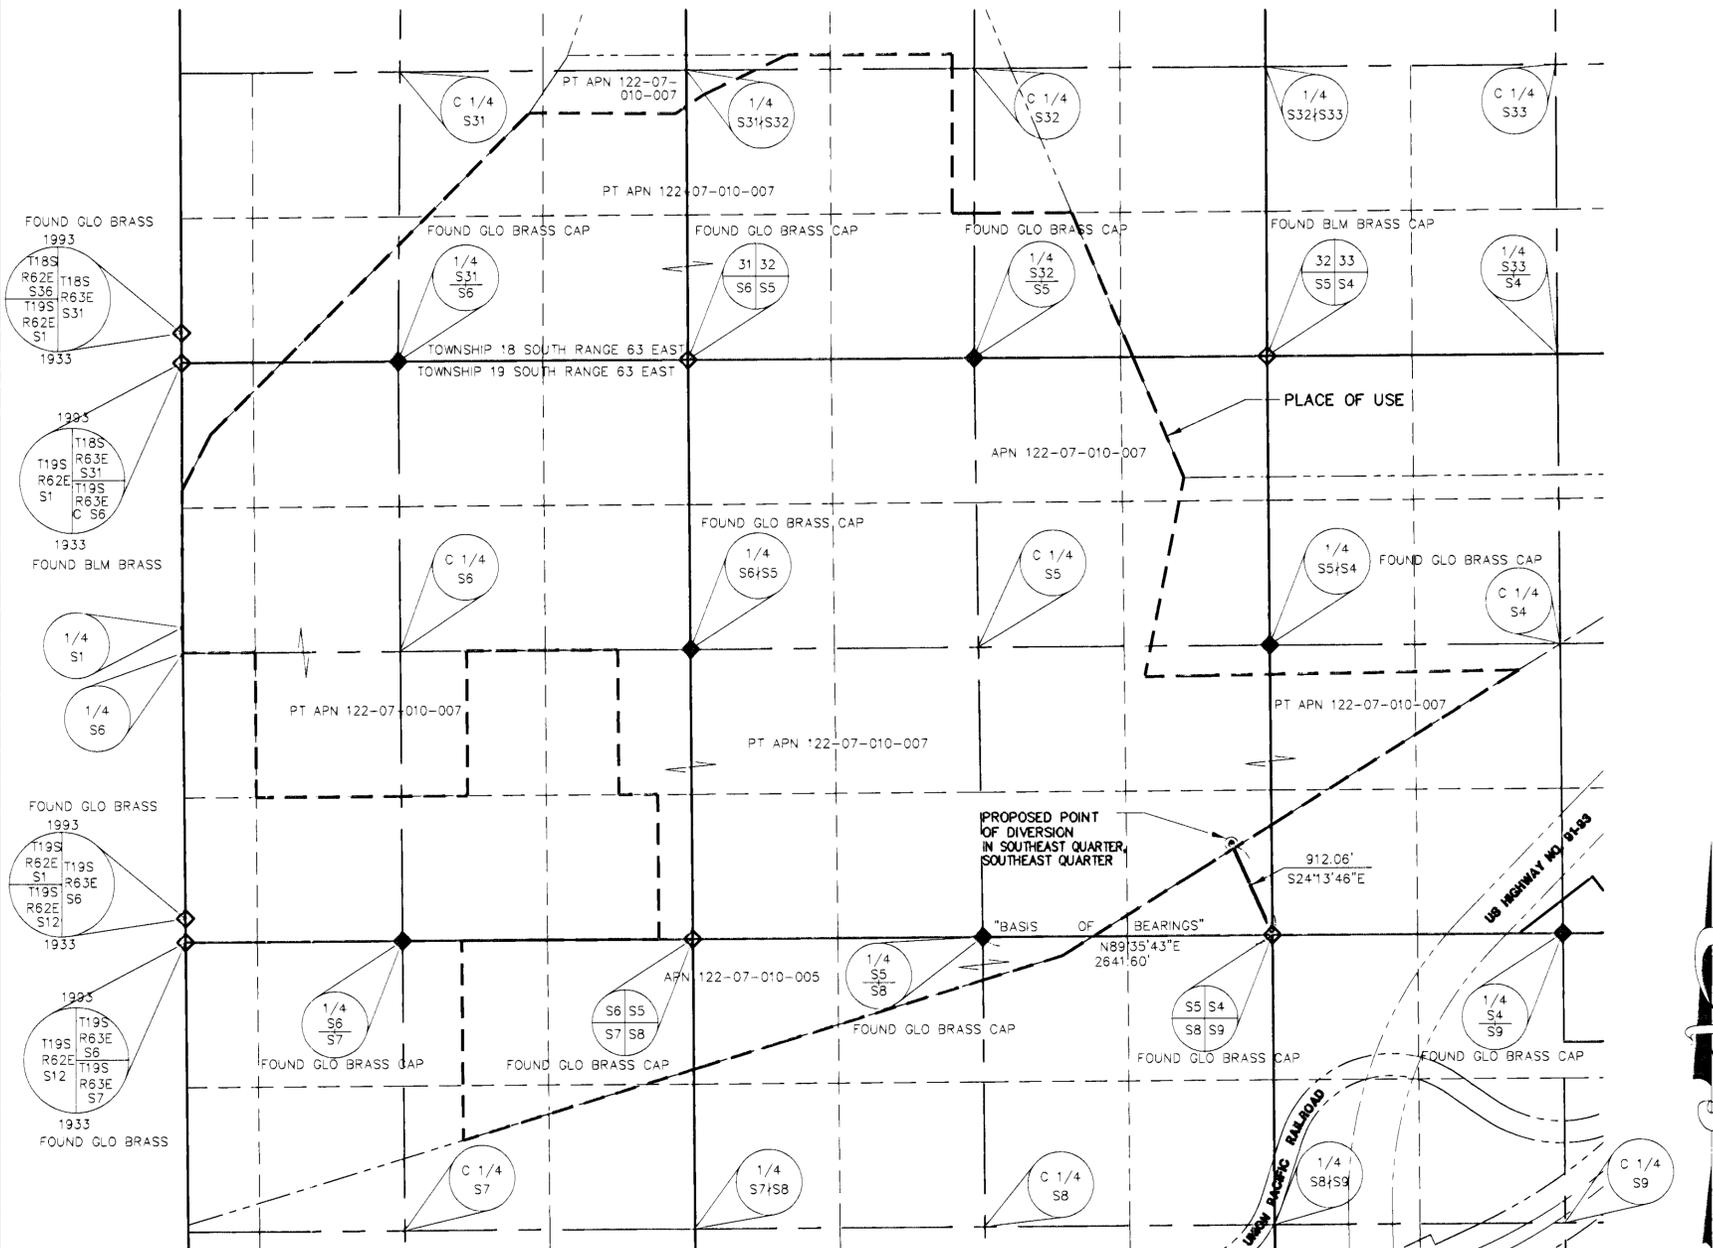

EXISTING PLACE OF USE AND EXISTING POINT OF DIVERSION WITHIN THE SOUTHEAST QUARTER (SE 1/4) OF THE SOUTHEAST QUARTER (SE 1/4) OF SECTION 04, TOWNSHIP 19 SOUTH RANGE 63 EAST, M.D.M., CLARK COUNTY, NEVADA, UNDER PERMIT NO. 75868, PERMIT NO. 75869.

SURVEYOR'S AFFIDAVIT

STATE OR NEVADA }
 COUNTY OF CLARK } SS

I, VERNON C. LITTLE BEING FIRST DULY SWORN, DEPOSE AND SAY THAT THIS MAP, CONSISTING OF ONE (1) SHEET, NUMBERED FROM 1 TO 1, INCLUSIVE, HAS BEEN CORRECTLY DRAWN TO THE DESIGNATED SCALE FROM FIELD NOTES OF A SURVEY MADE BY ME, OR UNDER MY SUPERVISION AND DIRECTION, BETWEEN THE 26th DAY OF JULY, 2008 AND THE 31st DAY OF JULY, 2008; THAT IT TRULY AND CORRECTLY REPRESENTS THE PROPOSED LOCATION AND EXTENT OF THE WORKS USED TO DIVERT WATER FROM THE LAS VEGAS VALLEY ARTESIAN BASIN, IN CLARK COUNTY, NEVADA, BY DIAMOND APEX, LLC FOR COMMERCIAL PURPOSES. THAT THE PROPOSED POINT OF DIVERSION, THE APPROXIMATE LOCATION AND SIZE OF THE DIVERTING CHANNEL OR OTHER CONDUIT, THE PLACE AND MANNER OF USE, AND THE LOCATION AND NAMES OF ALL OTHER WORKS OR STREAMS WHICH ARE CROSSED BY OR CONNECTED WITH THE SAID WORKS, ARE FULLY AND CORRECTLY DESIGNATED THEREON, BEING PERMIT NO. 75868, AND PERMIT NO. 75869.


VERNON C. LITTLE, P.L.S.
 NEVADA LICENSE NO. 13930
 NEVADA WATER RIGHTS SURVEYOR
 CERTIFICATE NO. 1166




ACKNOWLEDGEMENT

STATE OF NEVADA)
 COUNTY OF CLARK) SS

SUBSCRIBED AND SWORN TO BEFORE ME THIS 22nd DAY OF
DECEMBER 22, 2008.

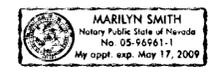

NOTARY PUBLIC IN AND FOR SAID COUNTY AND STATE
 MY COMMISSION EXPIRES MAY 17, 2009

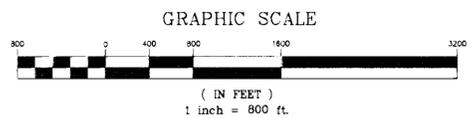

LEGEND

- PLACE OF USE
- SECTION LINE
- CENTER SECTION LINE
- SIXTEENTH SECTION LINE
- APN LINE
- ◆ FOUND SECTION CORNER AS DESCRIBED
- ◆ FOUND QUARTER OR SIXTEENTH SECTION CORNER AS DESCRIBED
- POINT OF DIVERSION

BASIS OF BEARINGS

NORTH 89°35'43" EAST, BEING THE BEARING OF THE SOUTH LINE OF THE SOUTHEAST QUARTER (SE 1/4) SECTION 05, TOWNSHIP 19 SOUTH, RANGE 63 EAST, M.D.M., CLARK COUNTY, NEVADA, AS SHOWN ON THAT FINAL MAP KNOWN AS "APEX INDUSTRIAL PARK" ON FILE IN THE OFFICE OF THE COUNTY RECORDER, CLARK COUNTY, NEVADA, IN BOOK 95 OF PLATS, AT PAGE 36.

STATE ENGINEER'S USE

7/17/09 - w/c - Clark Co. Assessor shows Apd listed as 122-07-010-007 should be 122-05-010-008

FILED
 DEC 30 2008
 STATE ENGINEER'S OFFICE

MAP TO ACCOMPANY APPLICATION NO. _____ FOR PERMISSION TO CHANGE POINT OF DIVERSION, MANNER OF USE, AND PLACE OF USE, OF PERMIT NO. 75868 AND PERMIT NO. 75869.

FOR: COMMERCIAL USE
 BY: DIAMOND APEX, LLC
 FROM: AN UNDERGROUND SOURCE
 IN: CLARK COUNTY, NEVADA SHEET 1 OF 1