

**SOUTHWEST QUARTER (SW 1/4) SECTION 20, TOWNSHIP 16 SOUTH
RANGE 49 EAST, M.D.M., NYE COUNTY, NEVADA**

SURVEYOR'S CERTIFICATE:


STATE OF NEVADA }
COUNTY OF NYE } SS

I, DONALD E. JARAGOSKY, BEING FIRST DULY SWORN, DEPOSE AND SAY THAT SITE INSPECTIONS HAVE BEEN MADE BY ME, OR UNDER MY SUPERVISION AND DIRECTION, BETWEEN THE 2ND OF DECEMBER 2008 THROUGH THE 3RD OF DECEMBER 2008 THAT THE LOCATION OF EACH REFERENCE MONUMENT HAS BEEN VERIFIED BY SITE INSPECTION; THAT THE POINT OF DIVERSION AND PLACE OF USE HAS BEEN INSPECTED; THAT THIS MAP, CONSISTING OF 1 SHEET, NUMBERED 1 OF 1, HAS BEEN CORRECTLY DRAWN TO THE DESIGNATED SCALE FROM SURVEYING CALCULATION NOTES PREPARED BY ME, OR UNDER MY SUPERVISION AND DIRECTION, RELYING UPON ANALYSIS OF RECORDED SURVEY MAPS AND OTHER RECORDED SURVEYING DOCUMENTS IN THE OFFICE OF THE NYE COUNTY RECORDER, THAT THIS MAP TRULY AND CORRECTLY REPRESENTS THE PROPOSED LOCATION AND EXTENTS OF THE WORK USED TO DIVERT WATER FROM AN UNDERGROUND SOURCE IN NYE COUNTY, NEVADA BY:

SETTLEMAYER TRUST AND PANNEE McMACKEN

FOR COMMERCIAL USE PURPOSES, THAT THE PROPOSED POINT OF DIVERSION, THE APPROXIMATE LOCATION AND SIZE OF THE DIVERTING CHANNEL OR OTHER CONDUIT, ALL RESERVOIRS OR BASINS, THE LOCATION AND NAMES OF ALL OTHER WORKS WHICH WILL CROSS OR CONNECT WITH THE PROPOSED WORKS, AND THE BOUNDARY OF ALL LANDS, SHOWING BY 40 ACRE SUBDIVISIONS THE AREAS PROPOSED TO BE SERVED, ARE FULLY AND CORRECTLY DESIGNATED THEREON.

Donald E. Jaragosky
DONALD E. JARAGOSKY
STATE WATER RIGHTS SURVEYOR No.1212--P.L.S. No.6444
DATE 9 DEC 08

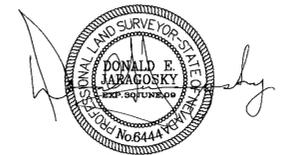




ACKNOWLEDGMENT

STATE OF Nevada
COUNTY OF Nye
ON THIS 9 DAY OF Dec, 2008

Donald E. Jaragosky

PERSONALLY APPEARED BEFORE ME, A NOTARY PUBLIC IN AND FOR SAID COUNTY AND STATE, AND ACKNOWLEDGED TO ME THAT HE EXECUTED THE ABOVE INSTRUMENT.

Phyllis A. Lewis
(NOTARY PUBLIC)
MY COMMISSION EXPIRES July 3, 2011

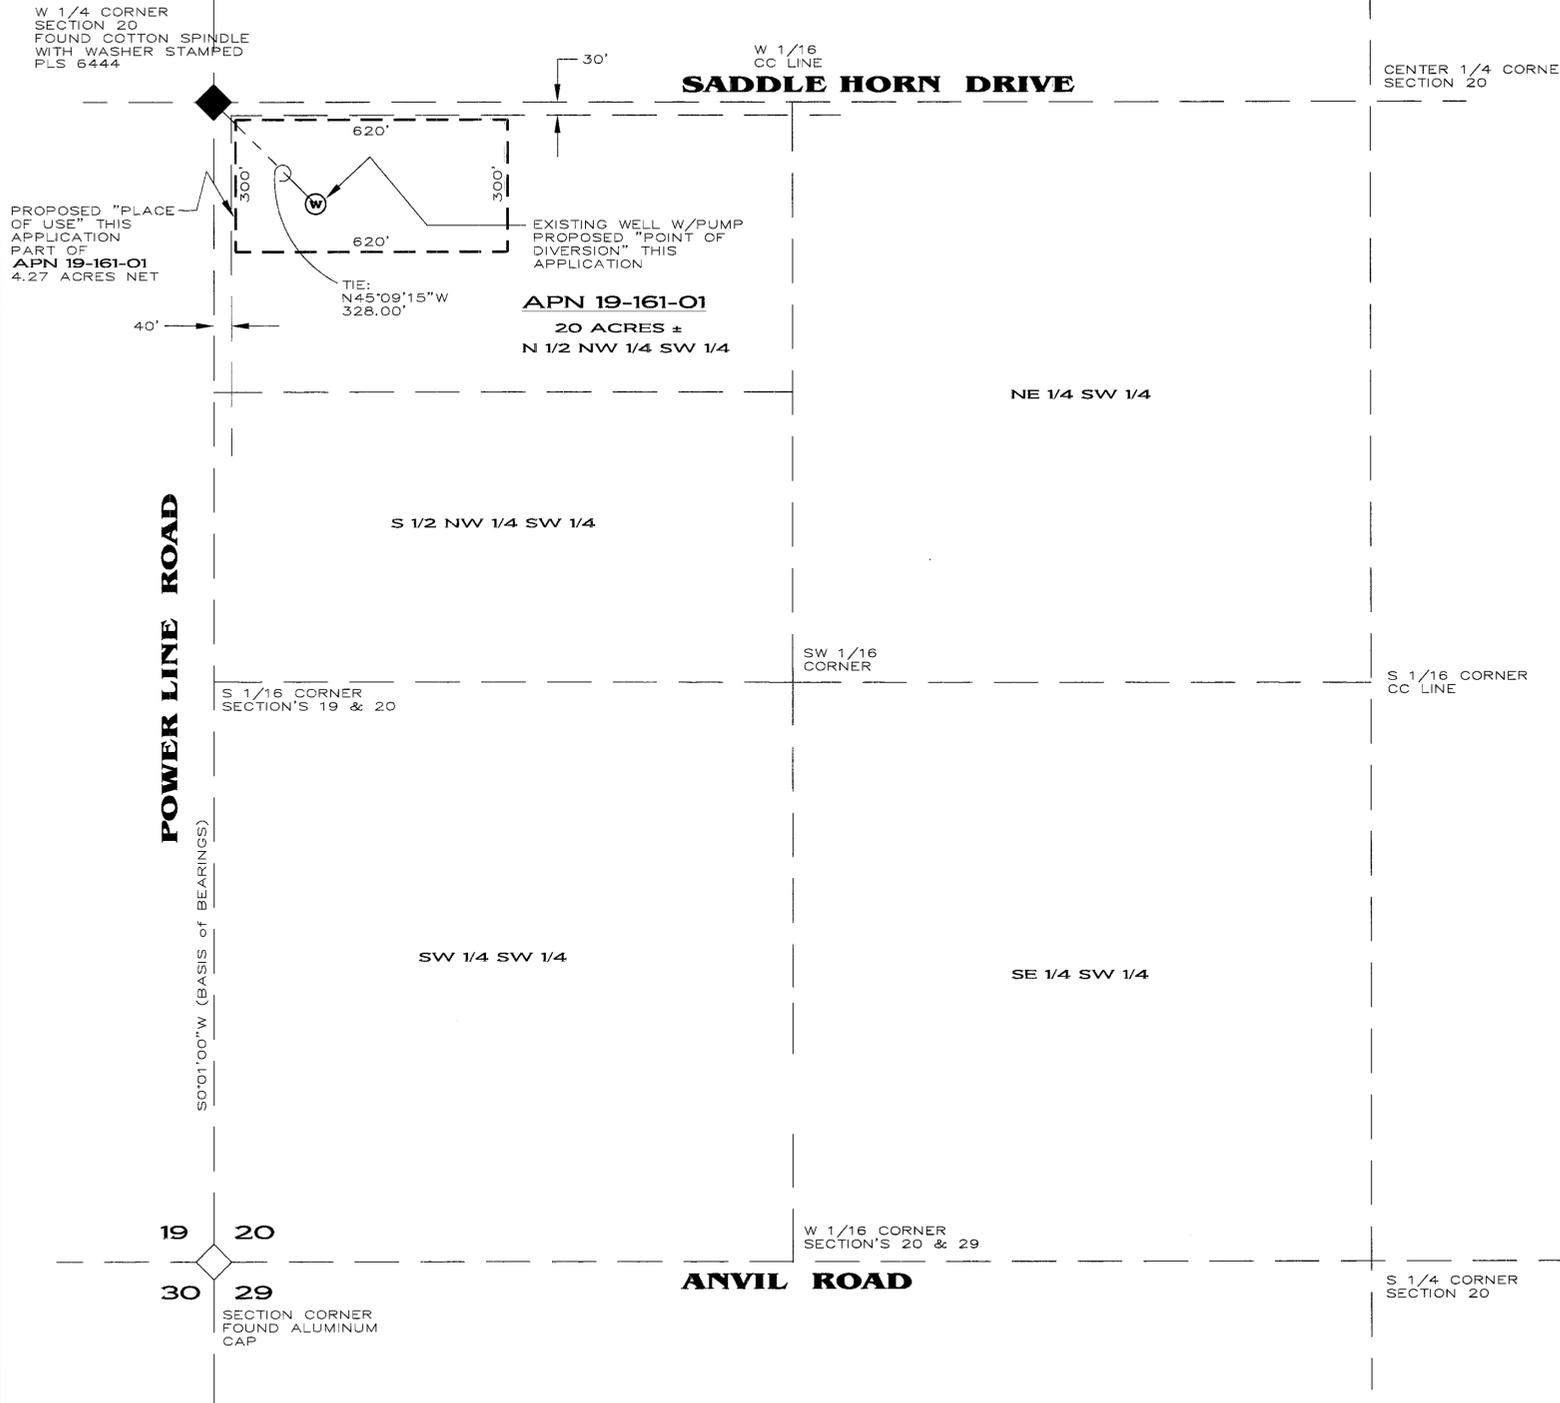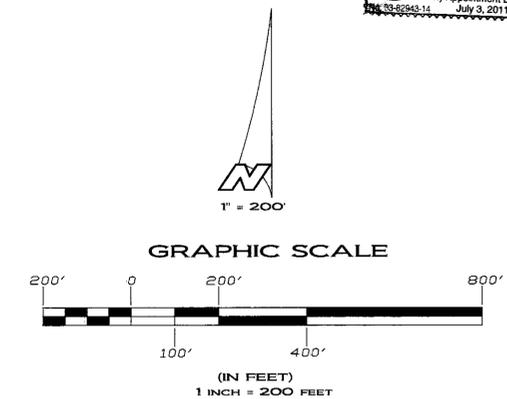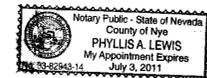

BASIS OF BEARINGS

SOUTH 0°01'00\"/>

REFERENCES

1. U.S. GOVERNMENT SURVEY PLAT DATED: 8 MAY 1922 IN THE U.S. SURVEYOR GENERAL OFFICE, RENO NEVADA.

STATE ENGINEER'S USE: 77783

1.) Correct spelling for title block name is Settlemayer as spelled in surveyor's certificate. 1/5/2009



MAP TO ACCOMPANY AN APPLICATION TO APPROPRIATE WATER

FOR: COMMERCIAL USE
BY: SETTLEMAYER TRUST AND PANNEE McMACKEN

FROM: UNDERGROUND SOURCE
IN: NYE COUNTY, NEVADA

TRIANGLE SURVEYING INC.
P.O. BOX 550 PAHRUMP, NEVADA 89041
1201 SOUTH HIGHWAY 160, SUITE 106
PAHRUMP, NEVADA 89048