


N1/2 SECTION 20, T.20 N., R.64 E., M.D.B. & M.

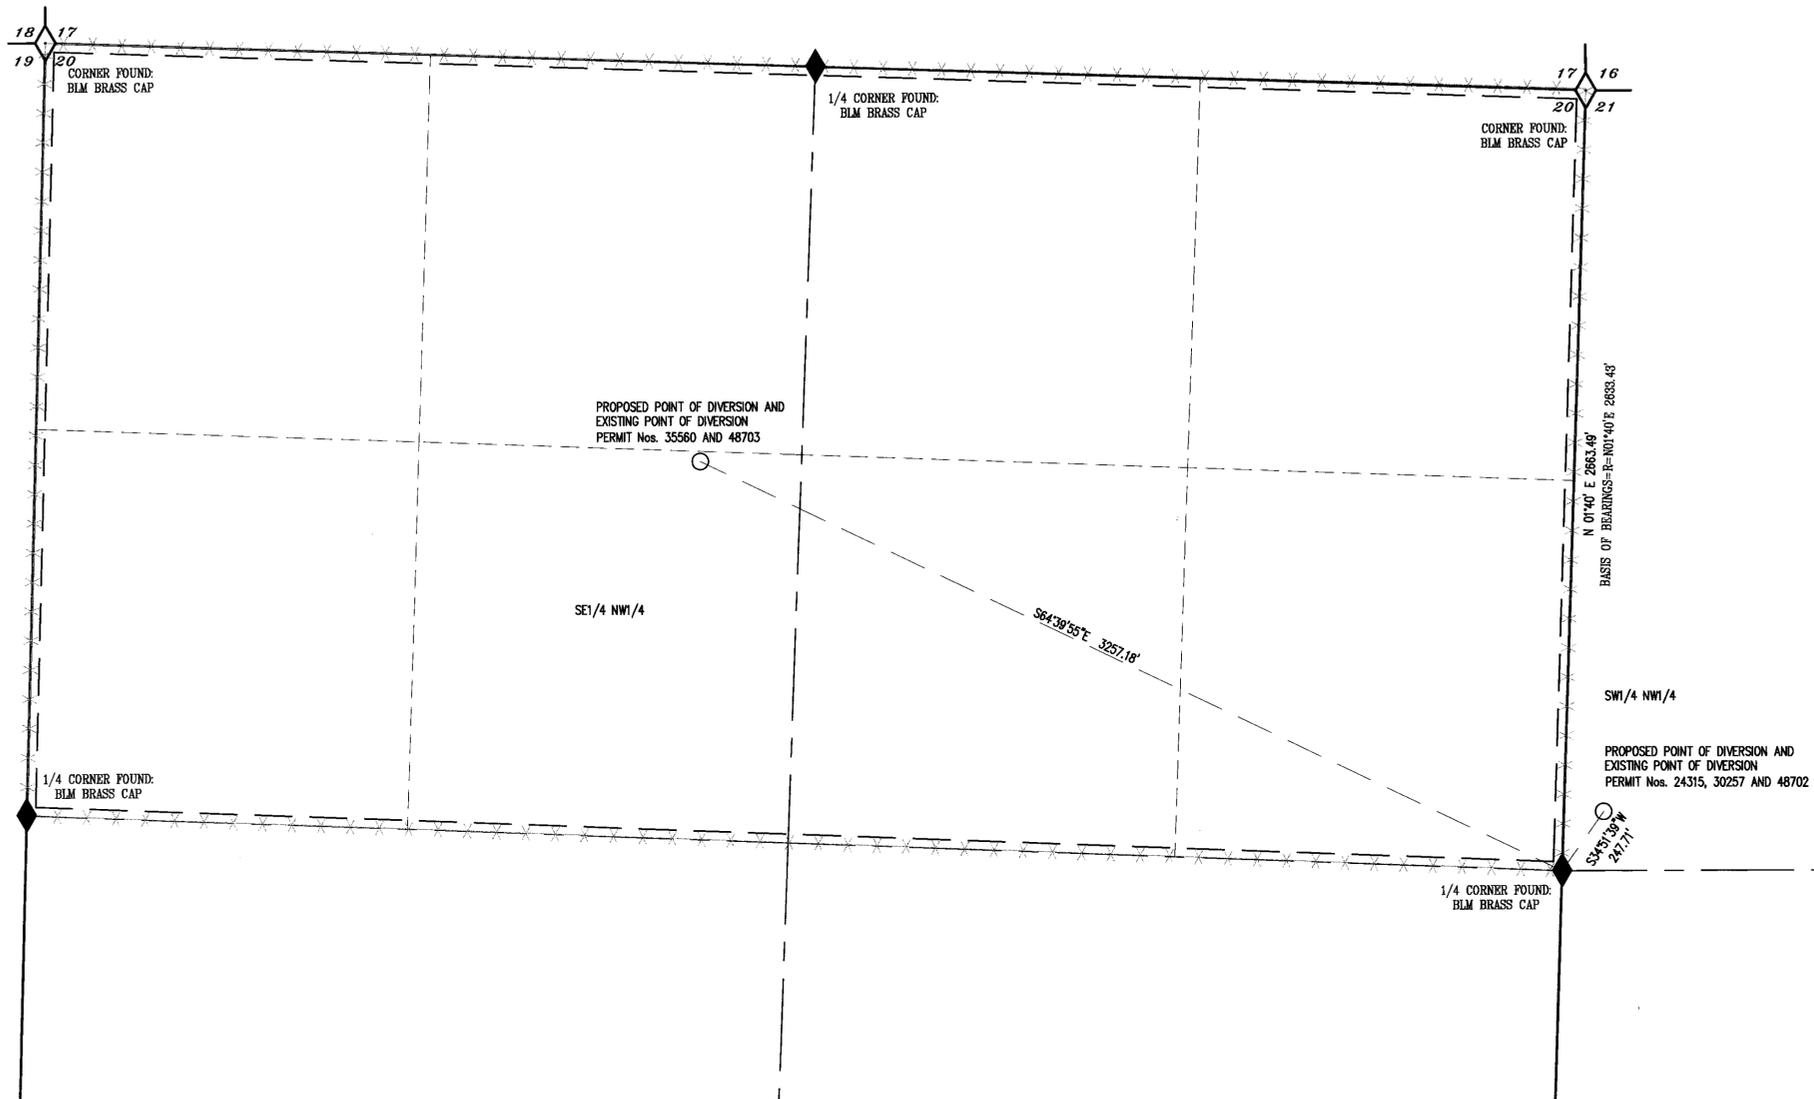

SURVEYOR'S CERTIFICATE

STATE OF NEVADA }
 County of White Pine } ss.
 I, Dean Neubauer, being first duly sworn, depose and say that this map, consisting of one sheet, has been correctly drawn to the designated scale from field notes of a survey made by me between the 2nd day of January, 2009, and the 6th day of January, 2009; that it truly and correctly represents the proposed location and extent of works used to divert water from underground source, in White Pine County, Nevada by Coyote Valley Ranch, LLC, for irrigation and domestic purposes. That the proposed point of diversion, the approximate location and size of the diverting channel or other conduit, all reservoirs or basins, the location and names of all other works which will cross or connect with the proposed works, and the boundary of all lands, showing 40-acre subdivisions the areas proposed to be served, are fully and correctly designated thereon.

State Water Right Surveyor No. 917



Subscribed and sworn to before me this 27th day of January, 2009.
Dawdatlia Graves
 Notary Public in and for White Pine County, Nevada.




LEGEND

--- PROPOSED PLACE OF USE
 R = Recorded Bearings and Distances.

BASIS OF BEARINGS

The Basis of Bearing for this map is N.01°40'E.; being the West line of the NW1/4 of Section 21 as shown on the Dependent Resurvey of T.20 N., R.64 E., M.D.B. & M., accepted January 27, 1971 by the BLM.

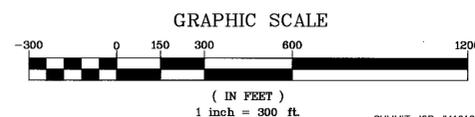

SUMMIT ENGINEERING CORPORATION
 CONSULTING ENGINEERS AND SURVEYORS
 824 East Aultman Street, Ely, Nevada, 89301
 PHONE (775) 289-4445 FAX (775) 289-4043

STATE ENGINEER'S USE

77792-96
FILED
 JAN 28 2009
 STATE ENGINEER'S OFFICE

MAP TO ACCOMPANY
 APPLICATION TO CHANGE THE POINT OF DIVERSION AND PLACE OF USE OF PERMIT No. 24315, CERTIFICATE No. 7850 AND THE POINT OF DIVERSION, PLACE OF USE AND MANNER OF USE OF PERMIT No. 48702, CERTIFICATE No. 14744 AND PERMIT No. 48703, CERTIFICATE No. 14745 AND THE PLACE OF USE AND MANNER OF USE OF PERMIT No. 30257, CERTIFICATE No. 12218 AND PERMIT No. 35560, CERTIFICATE No. 12219.

FOR **IRRIGATION AND DOMESTIC**
 BY **COYOTE VALLEY RANCH, LLC.**
 FROM **UNDERGROUND**
 IN **WHITE PINE COUNTY, NEVADA**

77796 77795 77794 77793 77792