





GPS OBSERVATION: 1 CM~1.0 PPM
DATUM: NAD83

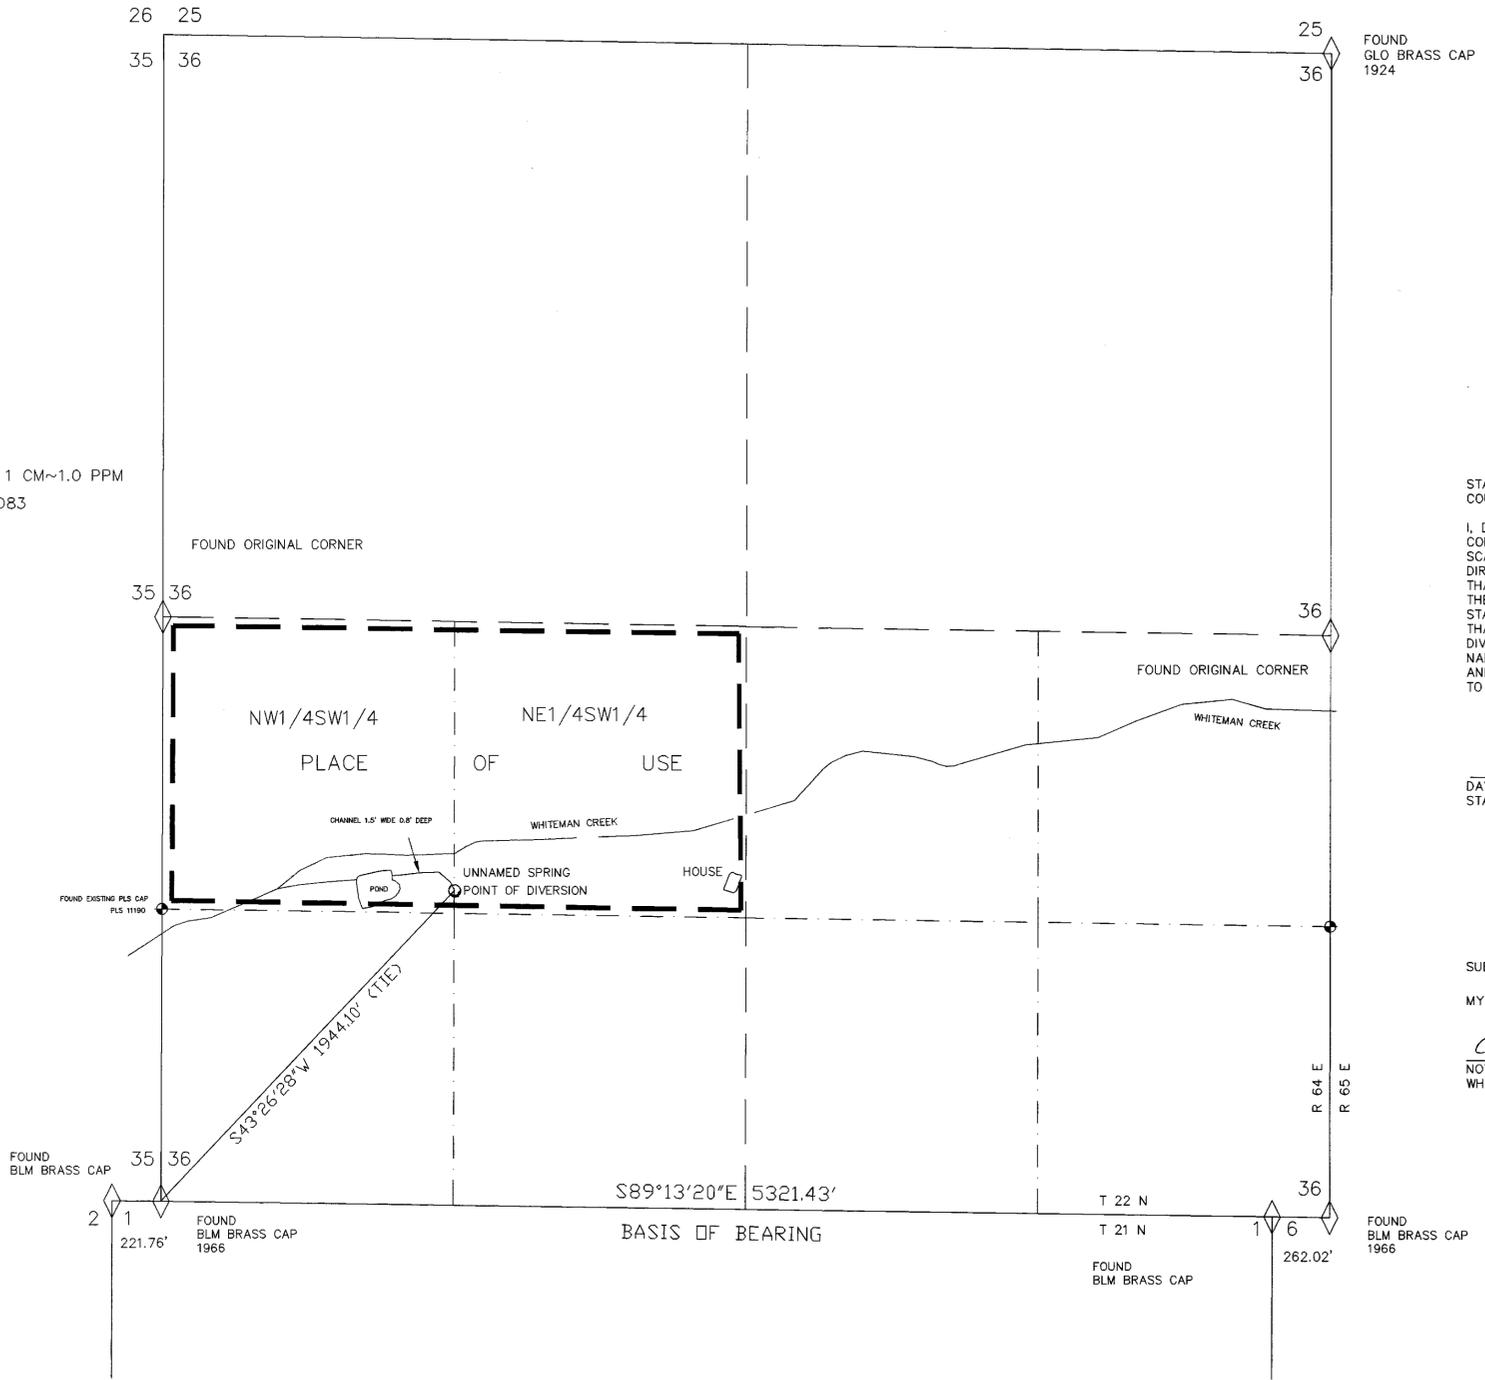

STATE OF NEVADA
COUNTY OF WHITE PINE

I, DAVID E. PROVOST, BEING FIRST DULY SWORN, DEPOSE AND SAY THAT THIS MAP CONSISTING OF ONE SHEET INCLUSIVE, HAS BEEN CORRECTLY DRAWN TO THE DESIGNATED SCALE FROM FIELD NOTES OF A SURVEY MADE BY ME OR UNDER MY SUPERVISION AND DIRECTION BETWEEN THE 11TH OF NOVEMBER 2008 AND THE 12TH OF NOVEMBER 2008, THAT IT TRULY AND CORRECTLY REPRESENTS THE PROPOSED LOCATION AND EXTENT OF THE WORKS USED TO DIVERT WATER FROM AN UNNAMED SPRING IN WHITE PINE COUNTY, STATE OF NEVADA BY JON AND ANNE WALL, FOR IRRIGATION AND DOMESTIC PURPOSES THAT THE PROPOSED POINT OF DIVERSION, THE APPROXIMATE LOCATION AND SIZE OF THE DIVERTING CHANNEL OR OTHER CONDUIT, ALL RESERVOIRS OR BASINS, THE LOCATION AND NAMES OF ALL OTHER WORKS WHICH WILL CROSS OR CONNECT WITH THE PROPOSED WORKS, AND THE BOUNDARY OF ALL LANDS, SHOWING BY 40-ACRE SUBDIVISIONS THE AREAS PROPOSED TO BE SERVED, ARE FULLY AND CORRECTLY DESIGNATED THEREON


David E. Provost
DAVID E. PROVOST, PLS
STATE WATER RIGHT SURVEYOR No. 988

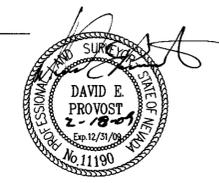


SUBSCRIBED AND SWORN TO BEFORE ME THIS 18th DAY OF February, 2009.

MY COMMISSION EXPIRES: February 24, 2010

Kelly L. Spear
KELLY L. SPEAR
NOTARY PUBLIC
WHITE PINE COUNTY, NEVADA

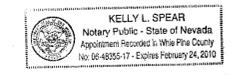

BASIS OF BEARING: GPS OCCUPATION OF FOUND MONUMENTS SOUTH BOUNDARY SECTION 36

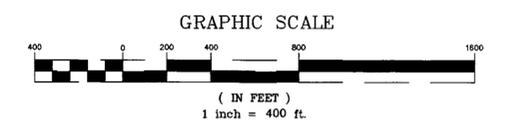

MOUNTAIN HIGH SURVEYING
1500 MURRY STREET ELY, NV 89301
775-289-6722

STATE ENGINEER'S USE
77937
FILED
MAY 11 2009
STATE ENGINEER'S OFFICE

SHEET 1 OF 1
MAP TO ACCOMPANY
APPLICATION TO APPROPRIATE WATER
FOR: IRRIGATION AND DOMESTIC
BY: JON WALL & ANNE WALL
FROM: UNNAMED SPRING
IN: WHITE PINE COUNTY, NEVADA