

**SOUTHWEST QUARTER (SW 1/4) SECTION 12, TOWNSHIP 21 SOUTH  
RANGE 53 EAST, M.D.M., NYE COUNTY, NEVADA**

**STRIP MAP: PORTIONS TO BE REMOVED FROM IRRIGATION**

**SURVEYOR'S CERTIFICATE:**

STATE OF NEVADA } SS  
COUNTY OF NYE }

I, DONALD E. JARAGOSKY, BEING FIRST DULY SWORN, DEPOSE AND SAY THAT SITE INSPECTIONS HAVE BEEN MADE BY ME, OR UNDER MY SUPERVISION AND DIRECTION, BETWEEN THE 5TH OF JANUARY 2009 THROUGH THE 5TH OF JANUARY 2009 THAT THE LOCATION OF EACH REFERENCE MONUMENT HAS BEEN VERIFIED BY SITE INSPECTION; THAT THE POINT OF DIVERSION AND PLACE OF USE HAS BEEN INSPECTED; THAT THIS MAP, CONSISTING OF 1 SHEET, NUMBERED 1 OF 2, HAS BEEN CORRECTLY DRAWN TO THE DESIGNATED SCALE FROM SURVEYING CALCULATION NOTES PREPARED BY ME, OR UNDER MY SUPERVISION AND DIRECTION, RELYING UPON ANALYSIS OF RECORDED SURVEY MAPS IN THE OFFICE OF THE NYE COUNTY RECORDER AND THE STATE OF NEVADA DIVISION OF WATER RESOURCES OFFICE IN CARSON CITY, NEVADA, AND THAT THIS MAP TRULY AND CORRECTLY REPRESENTS THE PROPOSED LOCATION AND EXTENTS OF THE WORK USED TO DIVERT WATER FROM AN UNDERGROUND SOURCE IN NYE COUNTY, NEVADA BY:

FMC PAHRUMP, LLC.

FOR QUASI-MUNICIPAL PURPOSES, THAT THE PROPOSED POINT OF DIVERSION, THE APPROXIMATE LOCATION AND SIZE OF THE DIVERTING CHANNEL OR OTHER CONDUIT, ALL RESERVOIRS OR BASINS, THE LOCATION AND NAMES OF ALL OTHER WORKS WHICH WILL CROSS OR CONNECT WITH THE PROPOSED WORKS, AND THE BOUNDARY OF ALL LANDS, SHOWING BY 40 ACRE SUBDIVISIONS THE AREAS PROPOSED TO BE SERVED, ARE FULLY AND CORRECTLY DESIGNATED THEREON.

*Donald E. Jaragosky* 2/11/09  
DONALD E. JARAGOSKY DATE  
STATE WATER RIGHTS SURVEYOR No.1212--P.L.S. No.6444





**ACKNOWLEDGMENT**

STATE OF Nevada  
COUNTY OF Nye  
ON THIS 21 DAY OF Jan 2009  
Donald E. Jaragosky

PERSONALLY APPEARED BEFORE ME, A NOTARY PUBLIC IN AND FOR SAID COUNTY AND STATE, AND ACKNOWLEDGED TO ME THAT HE EXECUTED THE ABOVE INSTRUMENT.

*Phyllis A. Lewis*  
(NOTARY PUBLIC)  
MY COMMISSION EXPIRES July 3, 2011

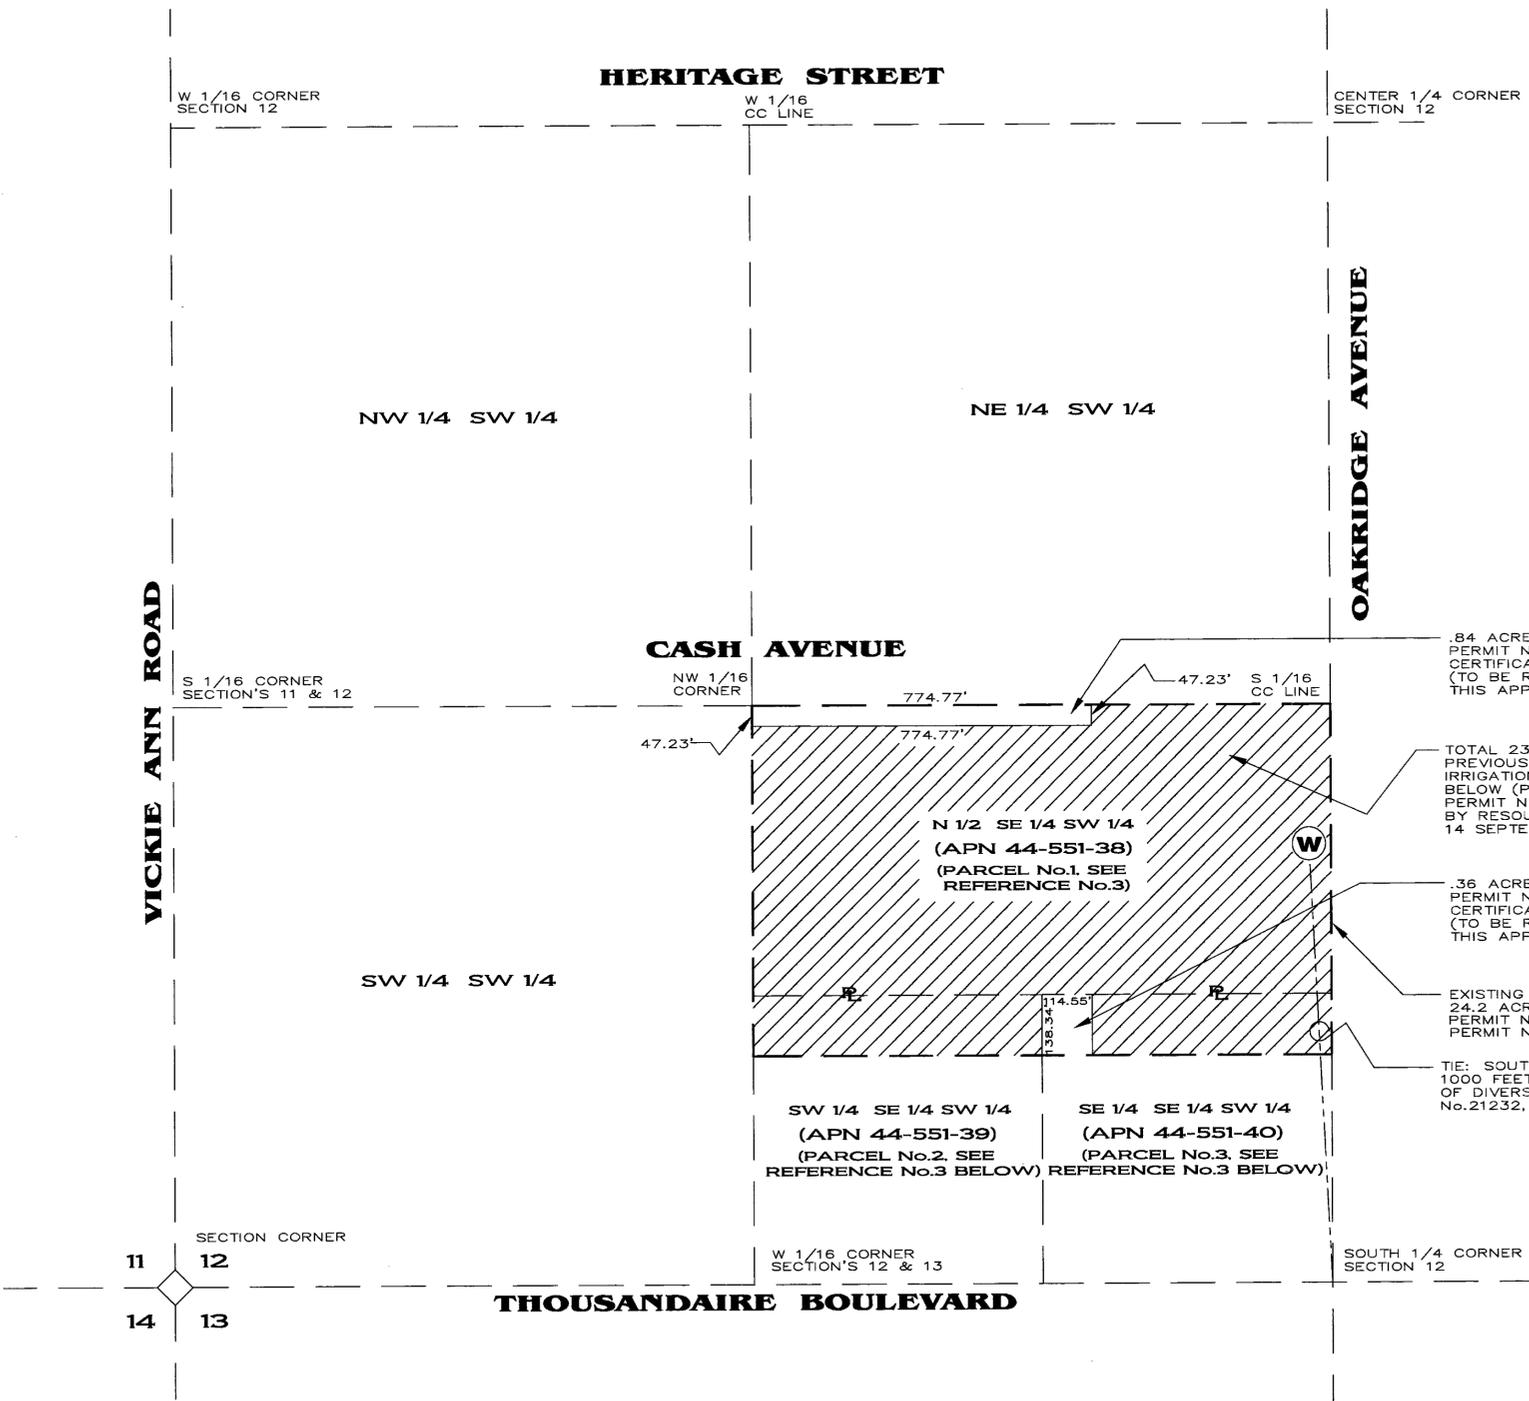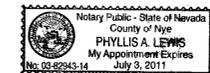

.84 ACRES REMAINING FROM PERMIT No.21232 CERTIFICATE No.7200 (TO BE REMOVED PER THIS APPLICATION)

TOTAL 23.0 ACRES PREVIOUSLY REMOVED FROM IRRIGATION, SEE SUMMARY BELOW (PER EXISTING MAP, PERMIT No.74741 AS SUBMITTED BY RESOURCE CONCEPTS, INC. 14 SEPTEMBER 2006)

.36 ACRES REMAINING FROM PERMIT No.21232 CERTIFICATE No.7200 (TO BE REMOVED PER THIS APPLICATION)

EXISTING PLACE OF USE 24.2 ACRES PERMIT No.21232 PERMIT No.7200

TIE: SOUTH 2'52" EAST 1000 FEET TO EXISTING POINT OF DIVERSION PER PERMIT No.21232, CERTIFICATE No.7200



**"SUMMARY"**  
**PREVIOUSLY REMOVED FROM IRRIGATION**  
10 ACRES UNDER PERMIT No.63500  
4.0 ACRES UNDER PERMIT No.89241  
0.2 ACRES UNDER PERMIT No.74739  
1.6 ACRES UNDER PERMIT No.74740  
7.2 ACRES UNDER PERMIT No.74741  
**TO BE REMOVED FROM IRRIGATION**  
12 ACRES PER THIS APPLICATION  
(TOTAL REMAINING IRRIGATION USE FROM PERMIT No.21232 CERTIFICATE No. 7200)

**REFERENCES**  
1. PLEASE USE MAP ON FILE UNDER APPLICATION No.21232 TO SUPPORT THE EXISTING POINT OF DIVERSION AND PLACE OF USE.  
2. THIS MAP IS BASED ON PROOF OF BENEFICIAL USE MAP ON FILE AT THE DIVISION OF WATER RESOURCES UNDER PERMIT No.21232 AND APPLICATION MAPS ON FILE AT THE DIVISION OF WATER RESOURCES UNDER APPLICATIONS: 21232, 63500, 89241, 74739, 74740 AND 74741.  
3. PARCEL MAP DOCUMENT No.454652 RECORDED 8 OCTOBER 1990, NYE COUNTY RECORDERS OFFICE, NYE COUNTY, NEVADA

TRIANGLE SURVEYING INC.  
P.O. BOX 550 PAHRUMP, NEVADA 89041  
1201 SOUTH HIGHWAY 160, SUITE 106  
PAHRUMP, NEVADA 89048

<p><b>STATE ENGINEER'S USE:</b> 77941 <i>In Summary</i> 69241 not 89241. RAC 2/2/09</p> <p><b>FILED</b> FEB. 02 2009 STATE ENGINEERS OFFICE</p>	<p>MAP TO ACCOMPANY AN APPLICATION TO CHANGE THE POINT OF DIVERSION PLACE OF USE AND MANNER OF USE OF A PORTION AS APPROPRIATED UNDER PERMIT No. 21232 CERTIFICATION No.7200</p> <p>FOR: QUASI-MUNICIPAL USE BY: FMC PAHRUMP, LLC.</p> <p>FROM: UNDERGROUND SOURCE IN: NYE COUNTY, NEVADA</p>
---	---

PROPOSED "PLACE OF USE" and "POINT OF DIVERSION"

SURVEYOR'S CERTIFICATE:


STATE OF NEVADA }  
 COUNTY OF NYE } SS

I, DONALD E. JARAGOSKY, BEING FIRST DULY SWORN, DEPOSE AND SAY THAT SITE INSPECTIONS HAVE BEEN MADE BY ME, OR UNDER MY SUPERVISION AND DIRECTION, BETWEEN THE 5TH OF JANUARY 2009 THROUGH THE 8TH OF JANUARY 2009 THAT THE LOCATION OF EACH REFERENCE MONUMENT HAS BEEN VERIFIED BY SITE INSPECTION; THAT THE POINT OF DIVERSION AND PLACE OF USE HAS BEEN INSPECTED; THAT THIS MAP, CONSISTING OF 1 SHEET, NUMBERED 2 OF 2, HAS BEEN CORRECTLY DRAWN TO THE DESIGNATED SCALE FROM SURVEYING CALCULATION NOTES PREPARED BY ME, OR UNDER MY SUPERVISION AND DIRECTION, RELYING UPON ANALYSIS OF RECORDED SURVEY MAPS AT THE NYE COUNTY RECORDER'S OFFICE, NYE COUNTY, NEVADA, AND U.S. DEPARTMENT OF INTERIOR, BUREAU OF LAND MANAGEMENT, WASHINGTON D.C. AND THAT THIS MAP TRULY AND CORRECTLY REPRESENTS THE PROPOSED LOCATION AND EXTENTS OF THE WORK USED TO DIVERT WATER FROM AN UNDERGROUND SOURCE IN NYE COUNTY, NEVADA BY:

FMC PAHRUMP, LLC.

FOR QUASI-MUNICIPAL PURPOSES, THAT THE PROPOSED POINT OF DIVERSION, THE APPROXIMATE LOCATION AND SIZE OF THE DIVERTING CHANNEL OR OTHER CONDUIT, ALL RESERVOIRS OR BASINS, THE LOCATION AND NAMES OF ALL OTHER WORKS WHICH WILL CROSS OR CONNECT WITH THE PROPOSED WORKS, AND THE BOUNDARY OF ALL LANDS, SHOWING BY 40 ACRE SUBDIVISIONS THE AREAS PROPOSED TO BE SERVED, ARE FULLY AND CORRECTLY DESIGNATED THEREON.

*Donald E. Jaragosky*  
 DONALD E. JARAGOSKY  
 STATE WATER RIGHTS SURVEYOR No.1212--P.L.S. No.6444  
 13 JAN 09  
 DATE

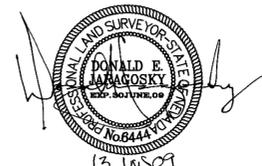



ACKNOWLEDGMENT

STATE OF Nevada  
 COUNTY OF nye  
 ON THIS 13 DAY OF Jan, 2009

Donald E. Jaragosky

PERSONALLY APPEARED BEFORE ME, A NOTARY PUBLIC IN AND FOR SAID COUNTY AND STATE, AND ACKNOWLEDGED TO ME THAT HE EXECUTED THE ABOVE INSTRUMENT.

Machelle Lowery  
 (NOTARY PUBLIC)  
 MY COMMISSION EXPIRES 9-13-2010

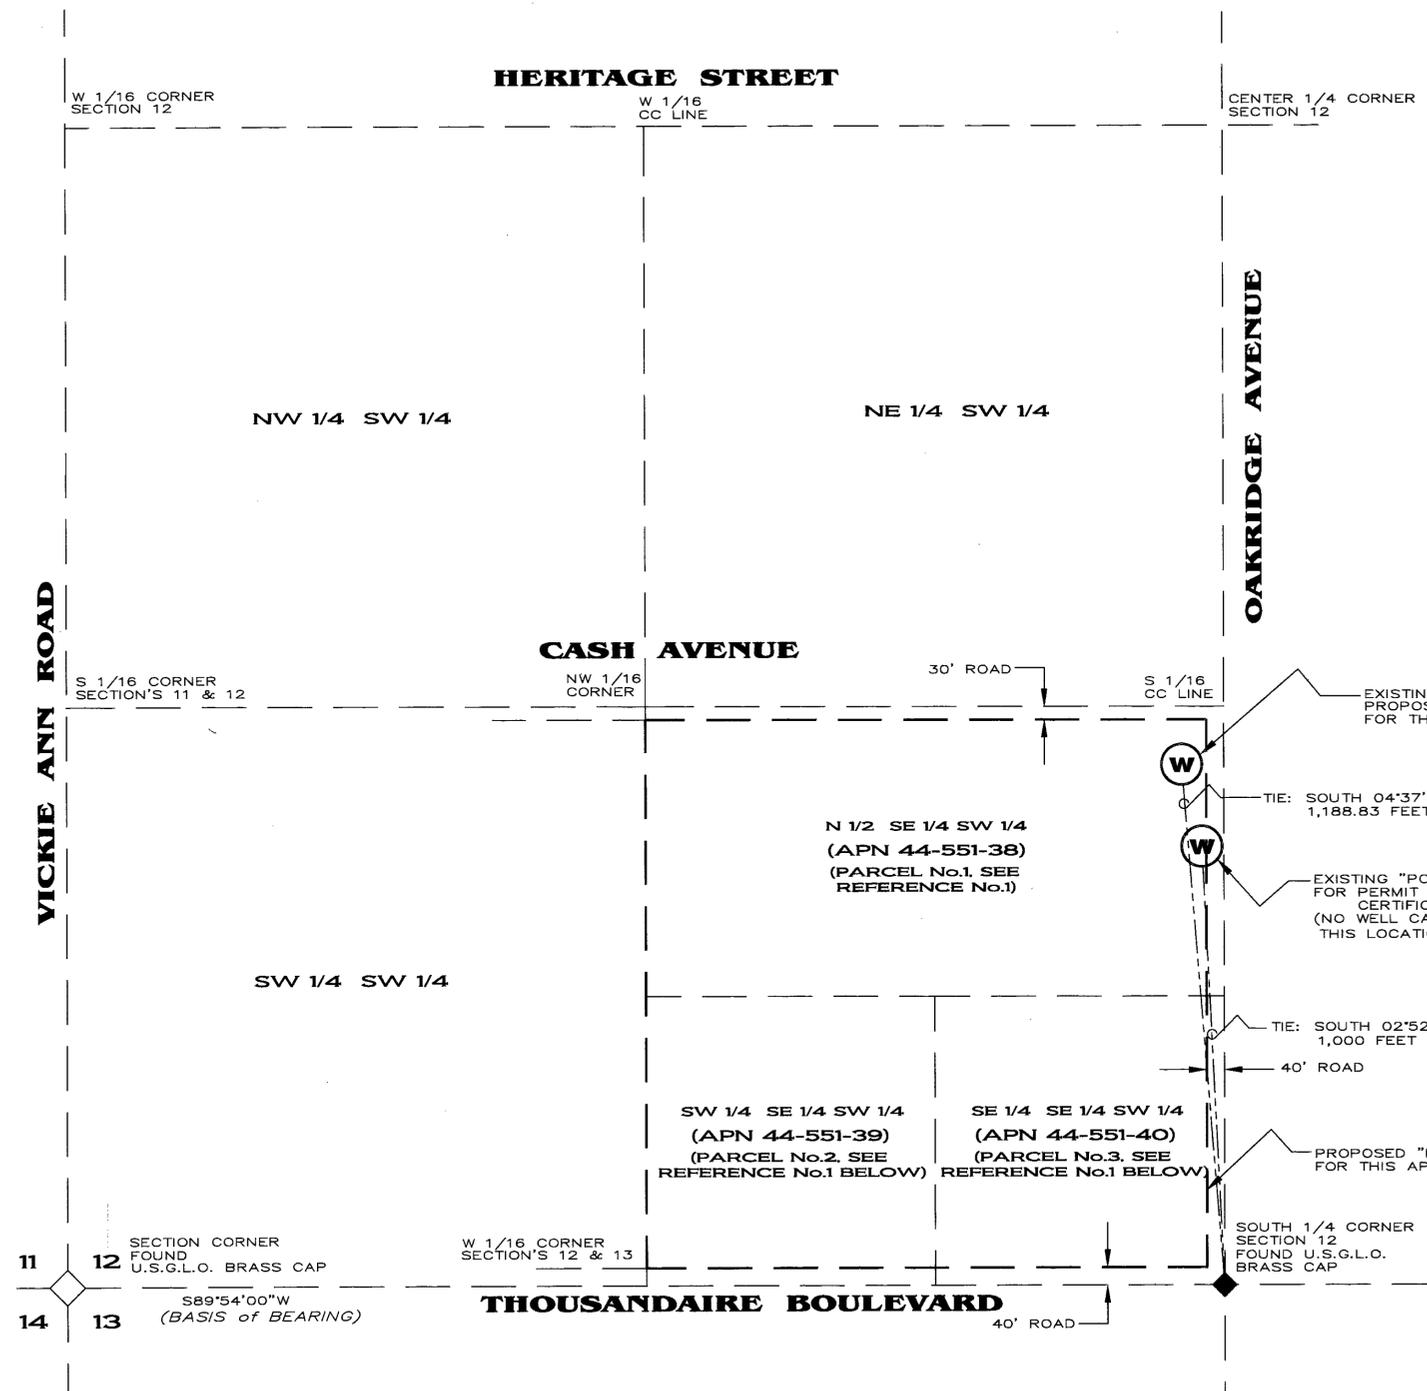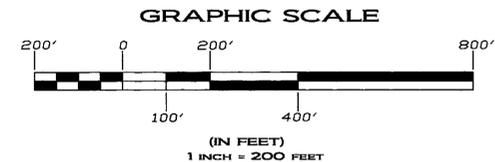

BASIS OF BEARINGS

SOUTH 89°54'00" WEST BEING THE SOUTH LINE OF THE SOUTHWEST QUARTER (SW 1/4) OF SECTION 12, TOWNSHIP 21 SOUTH, RANGE 53 EAST, M.D.M., NYE COUNTY, NEVADA AS SHOWN ON "SURVEY PLAT" DATED 22 SEPTEMBER 1949 IN THE OFFICE OF THE U.S. DEPARTMENT OF INTERIOR BUREAU OF LAND MANAGEMENT, WASHINGTON D.C.

REFERENCES

1. PARCEL MAP DOCUMENT No. 454652 RECORDED 8 OCTOBER 1998 IN THE NYE COUNTY RECORDER'S OFFICE, NYE COUNTY, NEVADA
2. "SURVEY PLAT" DATED 22 SEPTEMBER 1949 FOR TOWNSHIP 21 SOUTH, RANGE 53 EAST, M.D.M., NYE COUNTY, NEVADA IN THE OFFICE OF THE U.S. DEPARTMENT OF INTERIOR BUREAU OF LAND MANAGEMENT, WASHINGTON D.C.

**STATE ENGINEER'S USE:**  
 In Title Block ignore "Permit No. 64123";  
 Title Block should same as Sheet 1, and  
 also changing a portion of 21232. RAC 2/2/09

77441  
 77942

**FILED**  
 FEB 02 2009  
 STATE ENGINEER'S OFFICE

MAP TO ACCOMPANY AN APPLICATION TO CHANGE THE POINT OF DIVERSION PLACE OF USE AND MANNER OF USE APPROPRIATED UNDER PERMIT No. 64123 AND PERMIT No. 21232. CERTIFICATION No. 7200

FOR: QUASI-MUNICIPAL USE  
 BY: FMC PAHRUMP, LLC.  
 FROM: UNDERGROUND SOURCE  
 IN: NYE COUNTY, NEVADA

TRIANGLE SURVEYING INC.  
 P.O. BOX 550 PAHRUMP, NEVADA 89041  
 1201 SOUTH HIGHWAY 160, SUITE 106  
 PAHRUMP, NEVADA 89048