

STATE OF NEVADA
COUNTY OF HUMBOLDT


I, JOHN H. MILTON III, being first duly sworn, depose and say that this map, consisting of 1 sheet, has been correctly drawn to the designated scale from field notes of a survey made by me, or under my supervision and direction, between the 5th day of January and the 6th day of January, 2009; that it truly and correctly represents the proposed location and extent of the works used to divert water from underground, in Pershing County, Nevada, by Springer Mining Company for irrigation, purposes under Permit 43950, Certificate 11122, Permit 45454, Certificate 11123, and Permit 45455, Certificate 11124. That the proposed points of diversion, the approximate location and size of the diverting channel or other conduit, all reservoirs or basins, the location and names of all other works or streams which will cross or connect with the proposed works, and the boundary of all lands, showing by 40-acre subdivisions the areas proposed to be served, are fully and correctly designated thereon.



State Water Right Surveyor No. 573

Subscribed and sworn to before me this 2nd day of February, 2009.

Doris A. Twichell
DORIS A. TWICHELL
Notary Public in and for Humboldt County,
State of Nevada.
My commission expires on: May 28th, 2009.

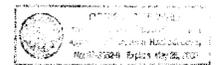


BASIS OF BEARINGS



Basis of Bearings was taken from B.L.M. Dependent Resurvey of T.34N., R.35E., M.D.B.&M., dated September 27, 1968.

LEGEND

- Indicates the boundary of the proposed place of use.
- Indicates the boundary of the existing place of use.
- ◇ Indicates a found section corner, an iron pipe with a B.L.M. brass cap.
- ◆ Indicates a found 1/4 section corner, an iron pipe with a B.L.M. brass cap unless otherwise noted.

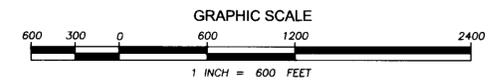


- PORTIONS OF -
SECTIONS 26 & 35, T.34N., R.35E., M.D.B.&M.
PERSHING COUNTY, NEVADA

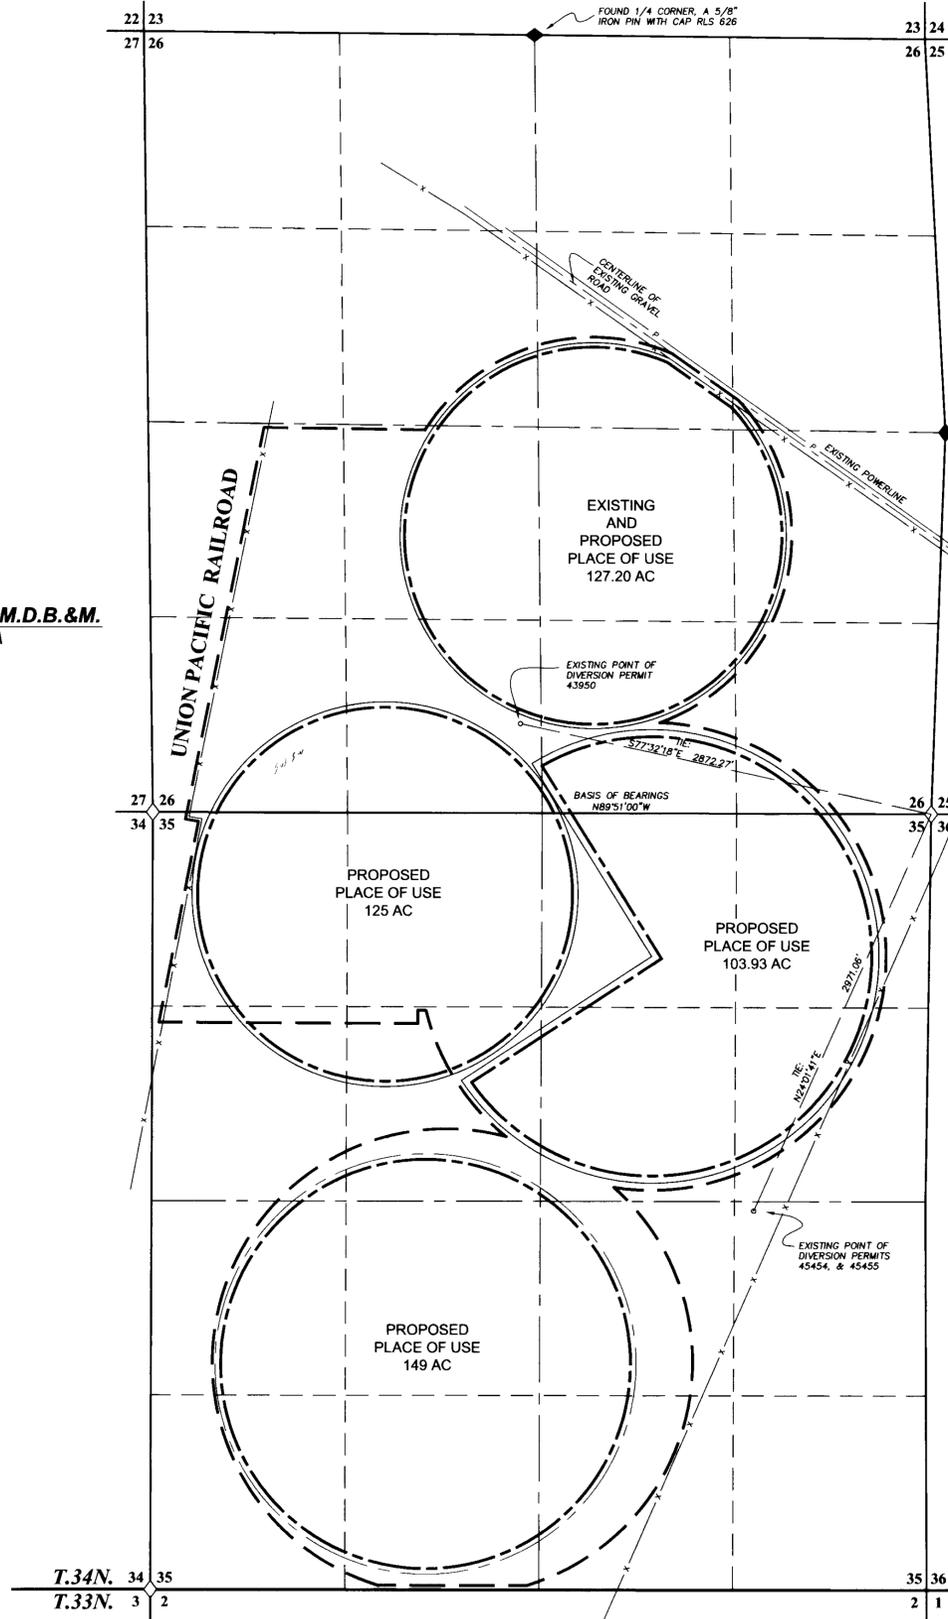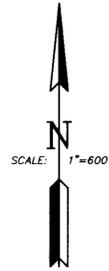

C:\DMS Land Projects\2008\080921.dwg (080921.dwg) Layout1, 2/2/2009 3:00:54 PM

DESERT MOUNTAIN SURVEYING
GPS • Land • Water Rights • Boundary
146 West Second Street, Winnemucca, NV 89445
775-623-4414 FAX 775-623-5821 E-MAIL dms@winnemucca.net

STATE ENGINEER'S USE

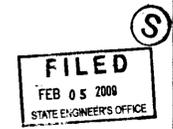

- Map To Accompany -
**APPLICATIONS TO CHANGE
THE PLACE OF USE OF A PORTION OF
PERMITS 43950 CERT. 11122, 45454 CERT. 11123,
and 45455 CERT. 11124
FOR IRRIGATION PURPOSES**
- By -
SPRINGER MINING COMPANY
- From -
UNDERGROUND IN PERSHING COUNTY, NEVADA

85316 85315 85314 77981 77980 77979