


T. 44. & 45N., R. 36 & 37E.
M. D. B. & M.

SECTION 25 & 36, T. 45N., R. 36E., M. D. B. & M.
AND SECTION 19, T. 45N., R. 37E., M. D. B. & M.
AND SECTION 2, T. 44N., R. 36E., M. D. B. & M.

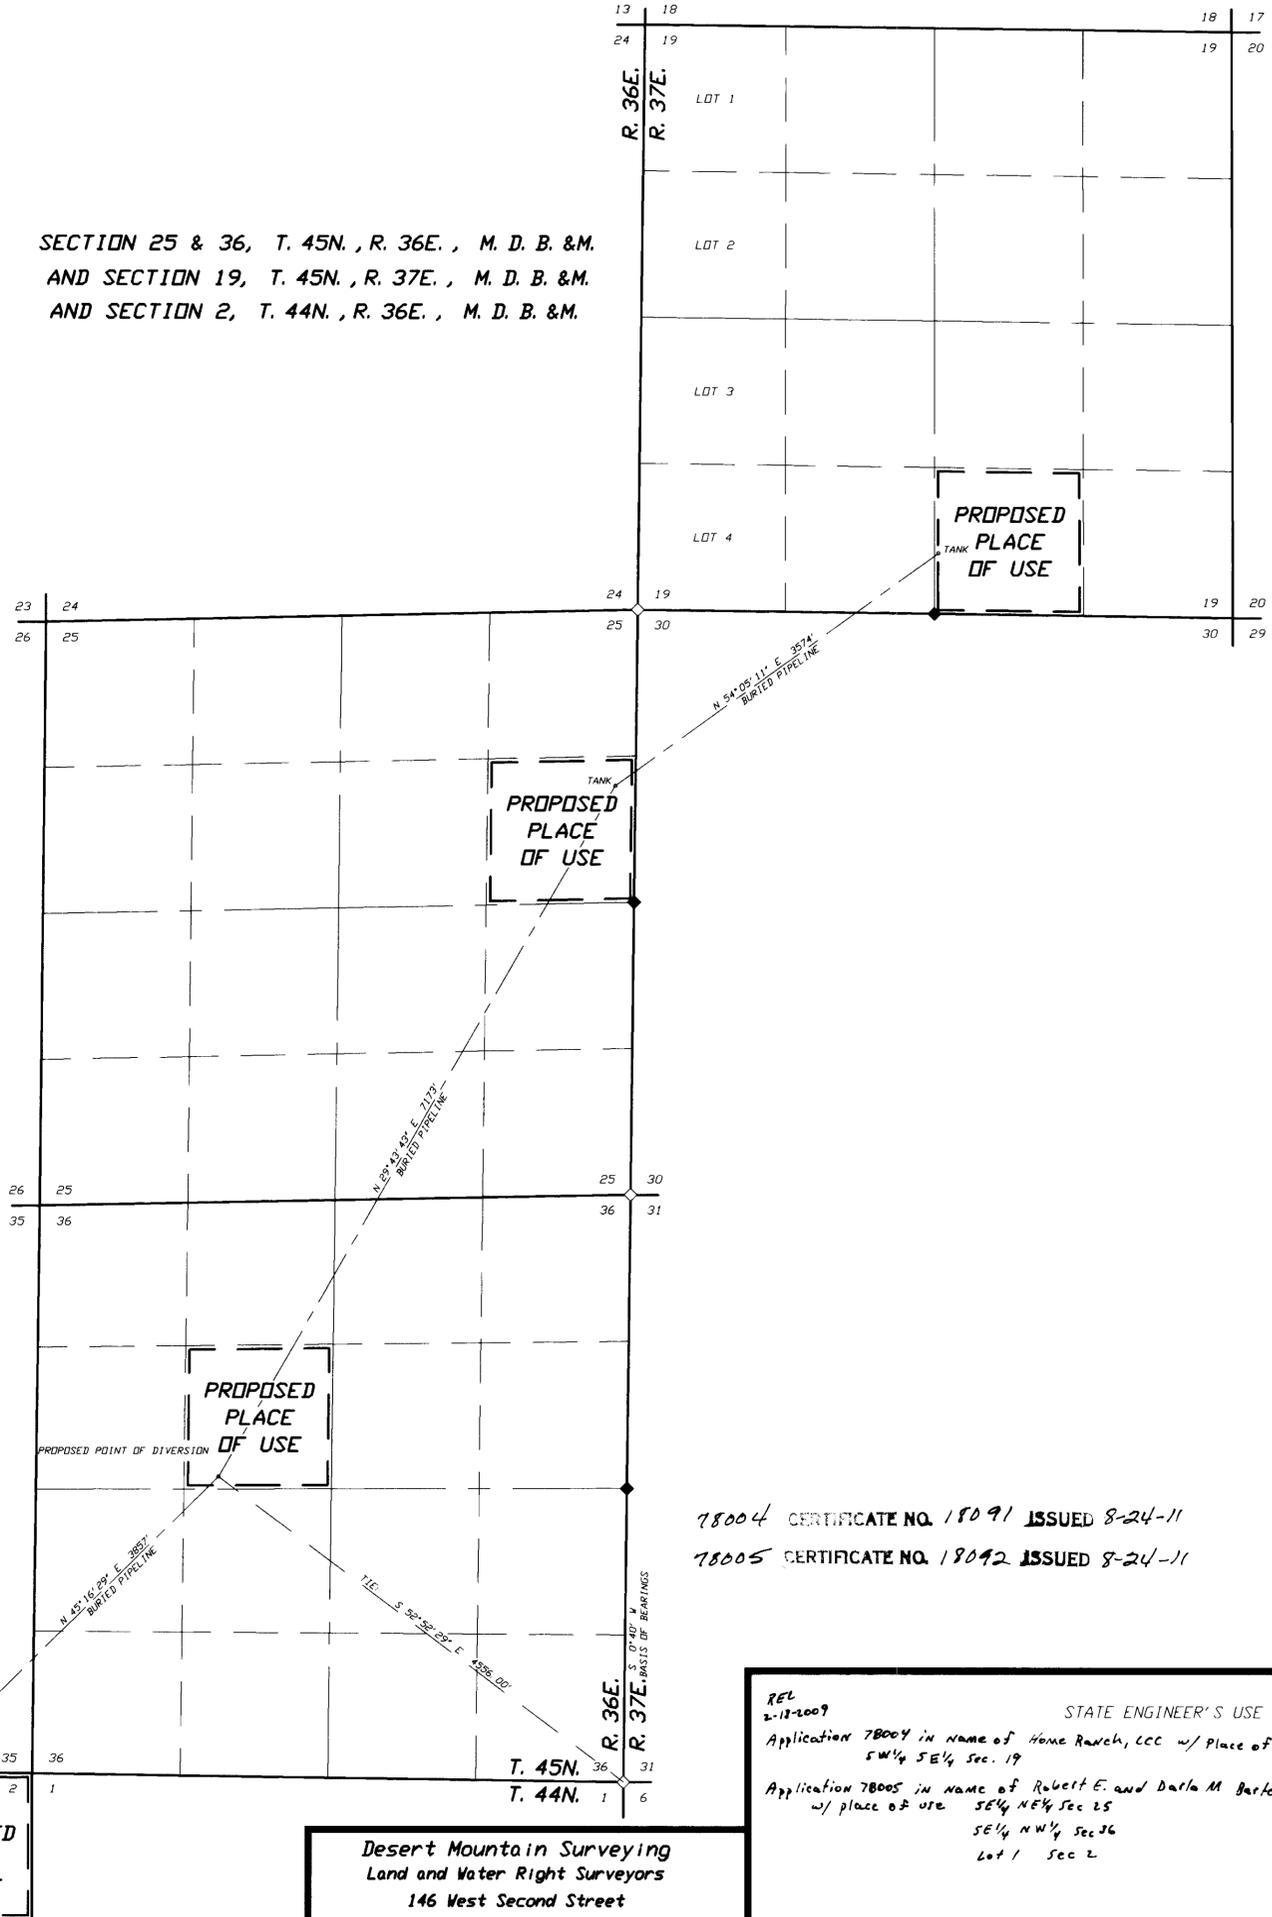

STATE OF NEVADA
COUNTY OF HUMBOLDT

I, JOHN H. MILTON III, being first duly sworn, depose and say that this map, consisting of one sheet, numbered from 1 to 1, inclusive, has been correctly drawn to the designated scale from field notes of a survey made by me, or under my supervision and direction, between the 2nd day of February, 2009 and the 3rd day of February, 2009; that it truly and correctly represents the proposed location and extent of the works used to divert water from underground in Humboldt County, Nevada by ROBERT E. AND DARLA M. BARTELL AND HOME RANCH, LLC for stockwatering purposes. That the proposed point of diversion, the approximate location and size of the diverting channel or other conduit, the place and manner of use, and the location and names of all other works or streams which are crossed by, or connected with the said works, are fully and correctly designated thereon.



2-10-09

State Water Right Surveyor No. 573

Subscribed and sworn to before me this 10th day of February, 2009.

Doris A. Twichell
DORIS A. TWICHELL
Notary Public in and for Humboldt County,
State of Nevada.
My commission expires on: May 28th, 2009.



NOTES:

Basis of Bearings was taken from the B. L. M. Dependent Resurvey Plat of T. 45N., R. 37E., M. D. B. & M., dated April 4th, 1958. The line between the W1/4 corner of Section 31, T. 45N., R. 37E., M. D. B. & M. and the SW corner of said Section 31 is S 0°40'W.

- ◇ Indicates a found section corner, an iron pipe with a B. L. M. brass cap, unless otherwise noted.
- ◆ Indicates a found section corner, an iron pipe with a B. L. M. brass cap, unless otherwise noted.
- — — Indicates the boundary of the proposed place of use.


SCALE 1" = 800'



78004 CERTIFICATE NO. 18091 ISSUED 8-24-11

78005 CERTIFICATE NO. 18092 ISSUED 8-24-11

T. 45N.
T. 44N.

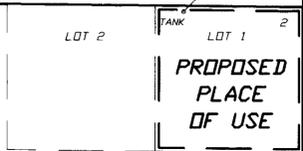

Desert Mountain Surveying
Land and Water Right Surveyors
146 West Second Street
WINNEMUCCA, NEVADA 89445 (775) 623-4414

STATE ENGINEER'S USE
Application 78004 in Name of Home Ranch, LLC w/ Place of use
5W1/4 SE1/4 Sec. 19
Application 78005 in Name of Robert E. and Darla M Bartell
w/ place of use SE1/4 NE1/4 Sec 25
SE1/4 NW1/4 Sec 36
Lot 1 Sec 2



MAP TO ACCOMPANY APPLICATION
TO APPROPRIATE WATER
BY ROBERT E. AND DARLA M. BARTELL
AND HOME RANCH, LLC
FROM UNDERGROUND SOURCE
FOR STOCKWATERING USE
IN HUMBOLDT COUNTY, NEVADA

78005 78004