
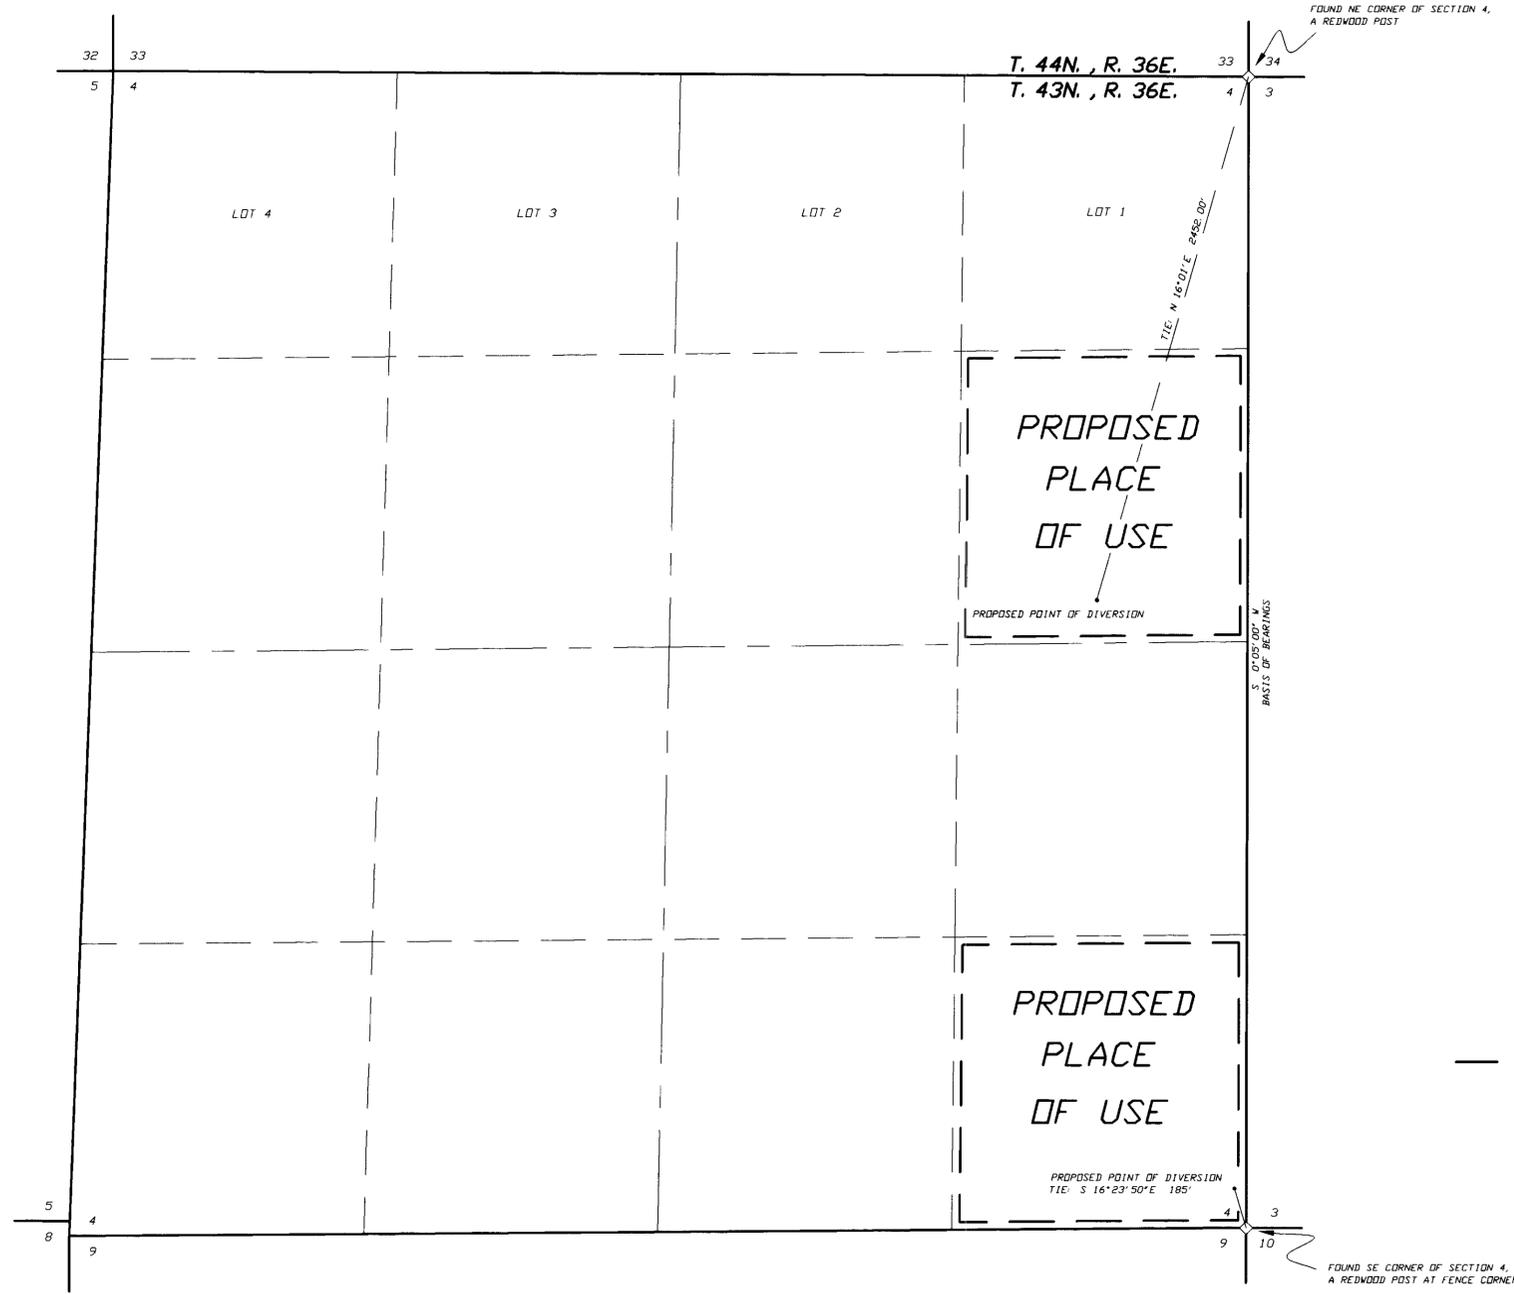


SECTION 4, T. 43N., R. 36E., M. D. B. & M.

STATE OF NEVADA
COUNTY OF HUMBOLDT

I, JOHN H. MILTON III, being first duly sworn, depose and say that this map, consisting of one sheet, numbered from 1 to 1, inclusive, has been correctly drawn to the designated scale from field notes of a survey made by me, or under my supervision and direction, between the 27th day of January, 2009 and the 28th day of January, 2009; that it truly and correctly represents the proposed location and extent of the works used to divert water from underground in Humboldt County, Nevada by ROBERT E. AND DARLA M. BARTELL for stockwatering purposes. That the proposed point of diversion, the approximate location and size of the diverting channel or other conduit, the place and manner of use, and the location and names of all other works or streams which are crossed by, or connected with the said works, are fully and correctly designated thereon.

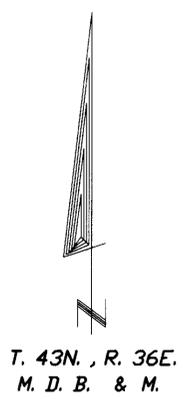

State Water Right Surveyor No. 573


Subscribed and sworn to before me this 10th day of February, 2009.

Doris A. Twichell
DORIS A. TWICHELL
Notary Public in and for Humboldt County,
State of Nevada.
My commission expires on: May 28th, 2009.

NOTES:
Basis of Bearings was taken from the G.L.O. Survey Plat of T. 43N., R. 36E., M. D. B. & M., dated August 28th, 1919. The line between the E1/4 corner of Section 4, T. 43N., R. 36E., M. D. B. & M. and the NE corner of said Section 4 is S 0°05' W.

----- Indicates the boundary of the proposed place of use.

78006 CERTIFICATE NO. 18093 ISSUED 8-24-11
78007 CERTIFICATE NO. 18094 ISSUED 8-24-11

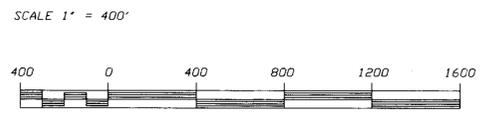

Desert Mountain Surveying
Land and Water Right Surveyors
146 West Second Street
WINNEMUCCA, NEVADA 89445 (775) 623-4414

STATE ENGINEER'S USE

78006, 78007

FILED
FEB 11 2009
STATE ENGINEER'S OFFICE

MAP TO ACCOMPANY APPLICATION
TO APPROPRIATE WATER
BY ROBERT E. AND DARLA M. BARTELL
FROM UNDERGROUND SOURCE
FOR STOCKWATER USE
IN HUMBOLDT COUNTY, NEVADA

78007 78006