



HIGH DESERT ENGINEERING LLC
 CONSULTING ENGINEERING & SURVEYING
 640 IDAHO STREET
 ELKO, NEVADA 89801
 (775) 738-4053

W209005

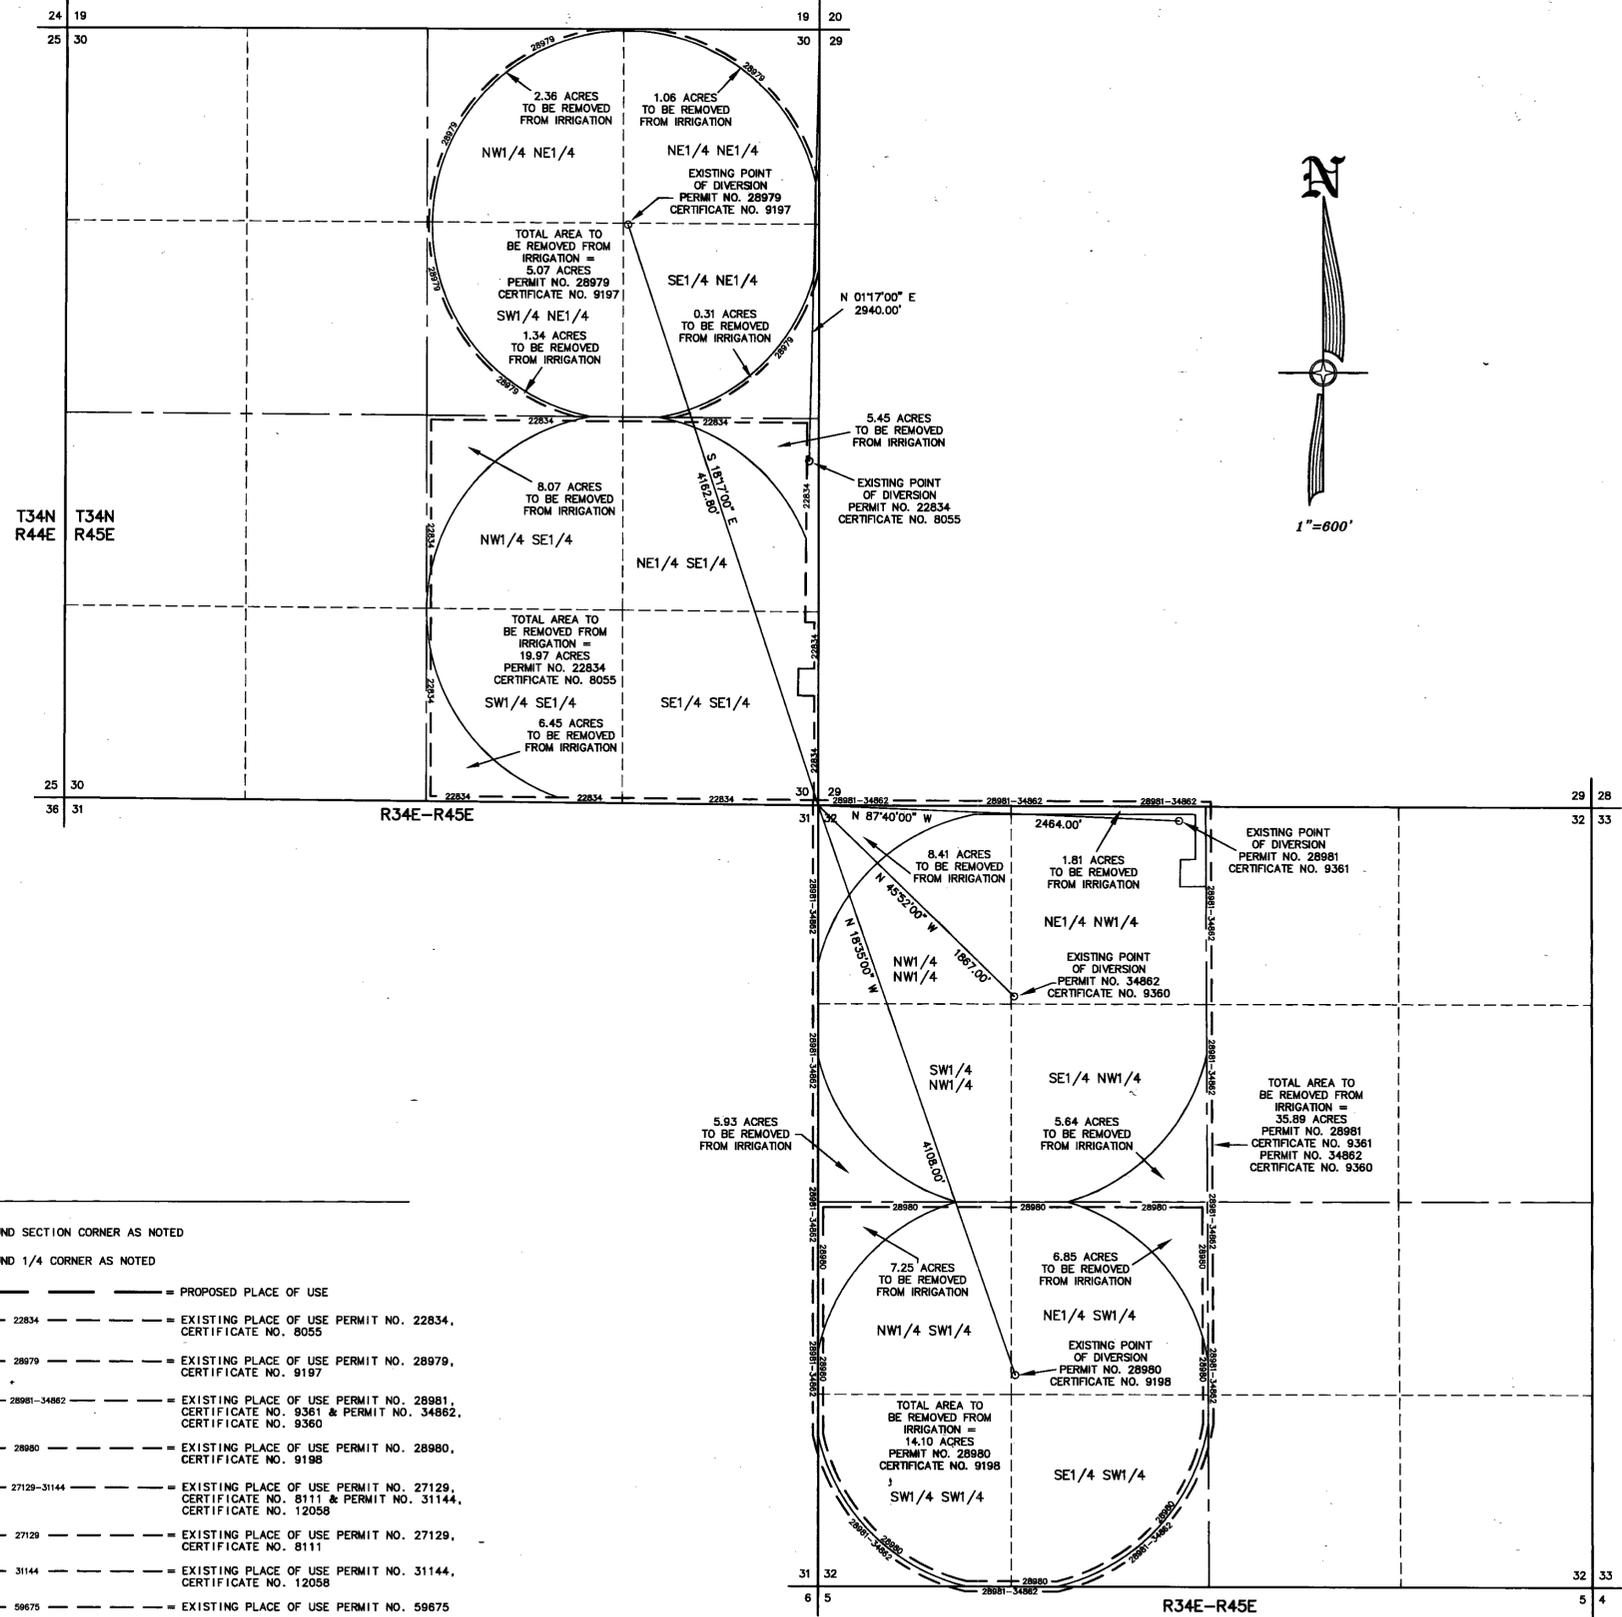

- LEGEND**
- ◇ = FOUND SECTION CORNER AS NOTED
 - ◆ = FOUND 1/4 CORNER AS NOTED
 - = PROPOSED PLACE OF USE
 - 22834 --- = EXISTING PLACE OF USE PERMIT NO. 22834, CERTIFICATE NO. 8055
 - 28979 --- = EXISTING PLACE OF USE PERMIT NO. 28979, CERTIFICATE NO. 9197
 - 28981-34862 --- = EXISTING PLACE OF USE PERMIT NO. 28981, CERTIFICATE NO. 9361 & PERMIT NO. 34862, CERTIFICATE NO. 9360
 - 28980 --- = EXISTING PLACE OF USE PERMIT NO. 28980, CERTIFICATE NO. 9198
 - 27129-31144 --- = EXISTING PLACE OF USE PERMIT NO. 27129, CERTIFICATE NO. 8111 & PERMIT NO. 31144, CERTIFICATE NO. 12058
 - 27129 --- = EXISTING PLACE OF USE PERMIT NO. 27129, CERTIFICATE NO. 8111
 - 31144 --- = EXISTING PLACE OF USE PERMIT NO. 31144, CERTIFICATE NO. 12058
 - 59675 --- = EXISTING PLACE OF USE PERMIT NO. 59675

BASIS OF BEARINGS : GPS WITH AN ACCURACY OF 1 CENTIMETER PLUS OR MINUS 2 PARTS PER MILLION HORIZONTAL. THE DATUM USED WAS WGS84.

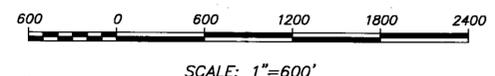

STATE ENGINEERS USE

78044T-78051T

FILED
 FEB 17 2008
 STATE ENGINEER'S OFFICE

2008 FEB 17 11:29 AM

MAP TO ACCOMPANY APPLICATION TO CHANGE THE POINT OF DIVERSION AND PLACE OF USE OF A PORTION OF PERMIT NO. 22834, CERTIFICATE NO. 8055, A PORTION OF PERMIT NO. 28979, CERTIFICATE NO. 9197, A PORTION OF PERMIT NO. 28980, CERTIFICATE NO. 9198, A PORTION OF PERMIT NO. 28981, CERTIFICATE NO. 9361 & A PORTION OF PERMIT NO. 34862, CERTIFICATE NO. 9360 FOR IRRIGATION AND DOMESTIC USE & A PORTION OF PERMIT NO. 27129, CERTIFICATE NO. 8111, A PORTION OF PERMIT NO. 31144, CERTIFICATE NO. 12058 & A PORTION OF PERMIT NO. 59675 FOR IRRIGATION USE BY ERIK M. TAYLOR AND KRISTINE W. TAYLOR FROM UNDERGROUND IN LANDER COUNTY, NEVADA