

T. 39N., R. 39E.
M. D. B. & M.

SECTIONS 31 AND 32, T. 39N., R. 39E., M. D. B. & M.

STATE OF NEVADA
COUNTY OF HUMBOLDT



I, JOHN H. MILTON III, being first duly sworn, depose and say that this map, consisting of one sheet, numbered from 1 to 1, inclusive, has been correctly drawn to the designated scale from field notes of a survey made by me, or under my supervision and direction, between the 10th day of February, and the 11th day of February, 2009; that it truly and correctly represents the proposed location and extent of the works used to divert water from underground in Humboldt County, Nevada by WINNEMUCCA FARMS, INC. for irrigation purposes under Permit Numbers 25946 Cert. 9107. That the proposed point of diversion, the approximate location and size of the diverting channel or other conduit, all reservoirs or basins, the location and names of all other works which will cross or connect with the proposed works, and the boundary of lands, showing by 40-acre subdivisions the areas proposed to be served, are fully and correctly designated thereon.



State Water Right Surveyor No. 573

Subscribed and sworn to before me this 17th day of February, 2009.


Doris A. Twichell
DORIS A. TWICHELL
Notary Public in and for Humboldt County, State of Nevada.
My commission expires on May 28th, 2009.

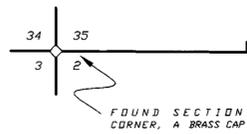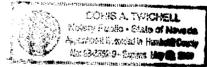

NOTES:

- ◊ Indicates a found section corner, an iron pipe with a B. L. M. brass cap, unless otherwise noted.
- ◆ Indicates a found 1/4 section corner, an iron pipe with a B. L. M. brass cap, unless otherwise noted.

Basis of Bearings was taken from the G. L. D. Survey Plat of T. 39N., R. 39E., M. D. B. & M., dated January 15th, 1869. The line between the E1/4 corner of Section 32 and the SE corner of Section 32 is S 0° 00' W.

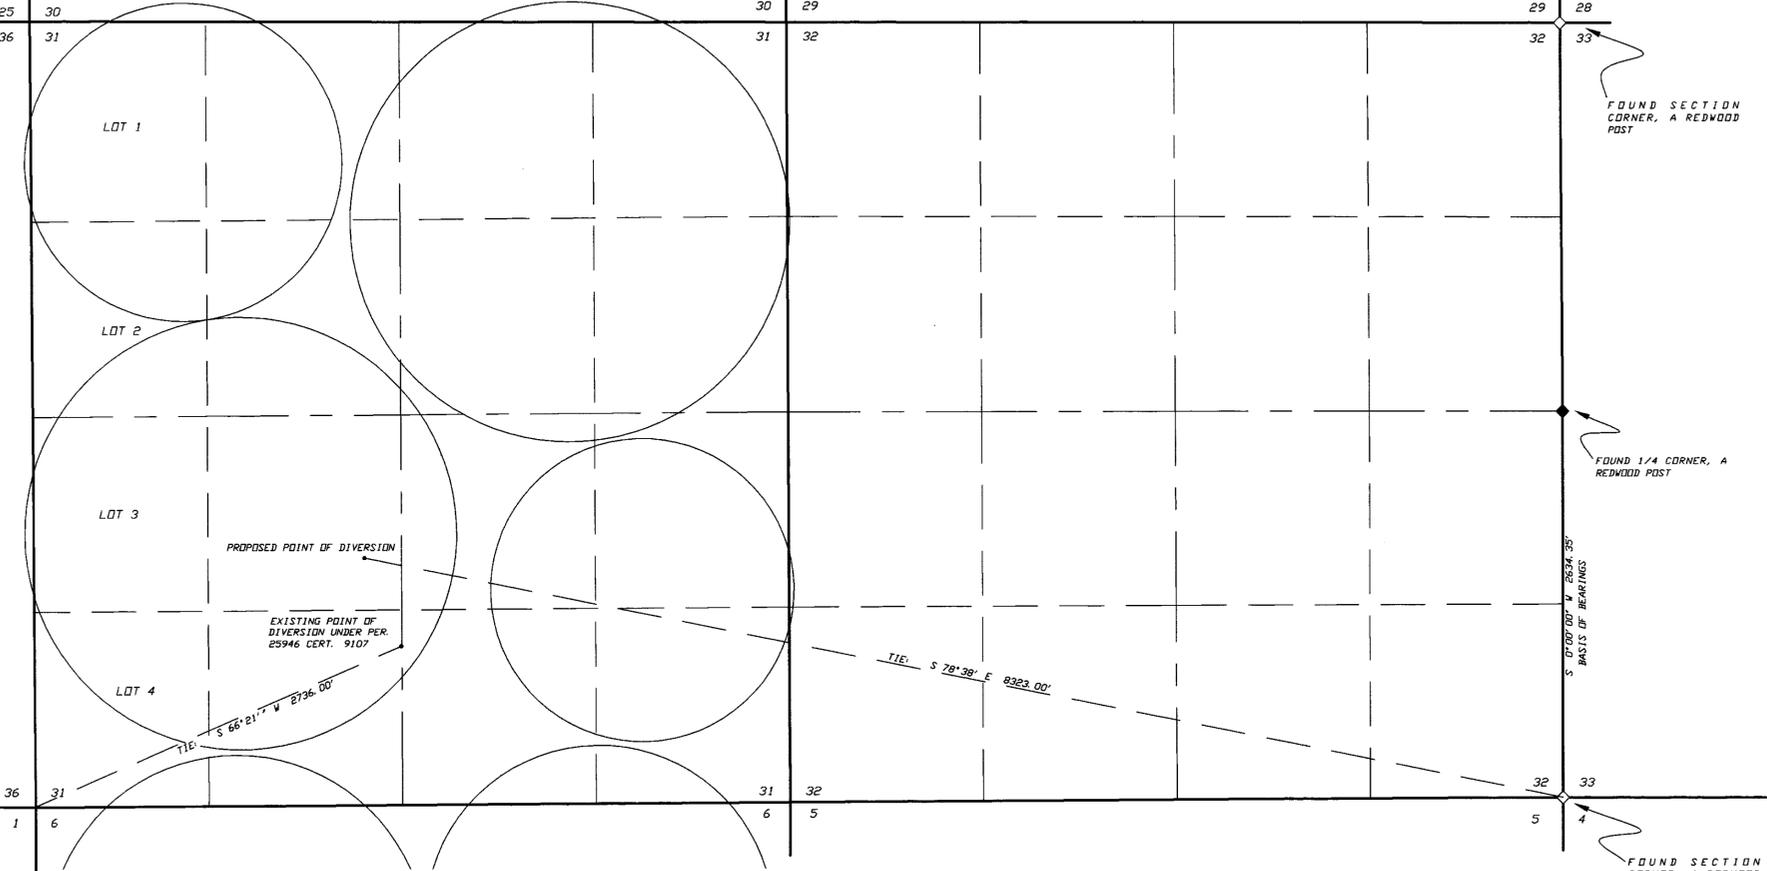

SCALE 1" = 600'




R. 38E.
R. 39E.

T. 39N.
T. 38N.

Desert Mountain Surveying
Land and Water Right Surveyors
146 West Second Street
WINNEMUCCA, NEVADA 89445 (775) 623-4414

STATE ENGINEER'S USE

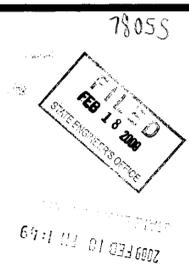

MAP TO ACCOMPANY APPLICATION
TO CHANGE THE POINT OF DIVERSION
OF PERMIT NUMBER 25946 CERT. 9107

BY: WINNEMUCCA FARMS, INC.

FROM UNDERGROUND SOURCE
FOR IRRIGATION USE
IN HUMBOLDT COUNTY, NEVADA

78068 78055