

PORTIONS OF SECTIONS 25, 26, 35 & 36, T.22N., R.21E., M.D.M. WASHOE COUNTY, NEVADA

STATE OF NEVADA } ss
COUNTY OF WASHOE


I, George G. Lindesmith, being first duly sworn, depose and say that this map, consisting of one sheet, has been correctly drawn to the designated scale from field notes of a survey made by me, or under my supervision and direction, on February 3, 2009; that it truly and correctly represents the proposed location and extent of works used to divert water from an underground source in Washoe County, Nevada, by SALLY J. ARMSTRONG and JOHN C. BARNHARDT for commercial and domestic purposes. That the proposed point of diversion, the place and manner of use, and the location and names of all other works or streams which are crossed by, or connected with the said works, are fully and correctly designated thereon.



George G. Lindesmith
State Water-Right Surveyor No. 704


Subscribed and sworn to before me on this 26TH day of FEBRUARY, 2009.

David C. Crook
Notary Public

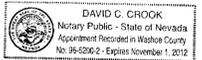

REFERENCES

1. Division of Land Map No. 71, File No. 972107, Official Records, Washoe County, Nevada.
2. Record of Survey Map No. 920, File No. 383415, Official Records, Washoe County, Nevada.
3. Record of Survey Map No. 922, File No. 383417, Official Records, Washoe County, Nevada.
4. Record of Survey Map No. 2343, File No. 1510107, Official Records, Washoe County, Nevada.

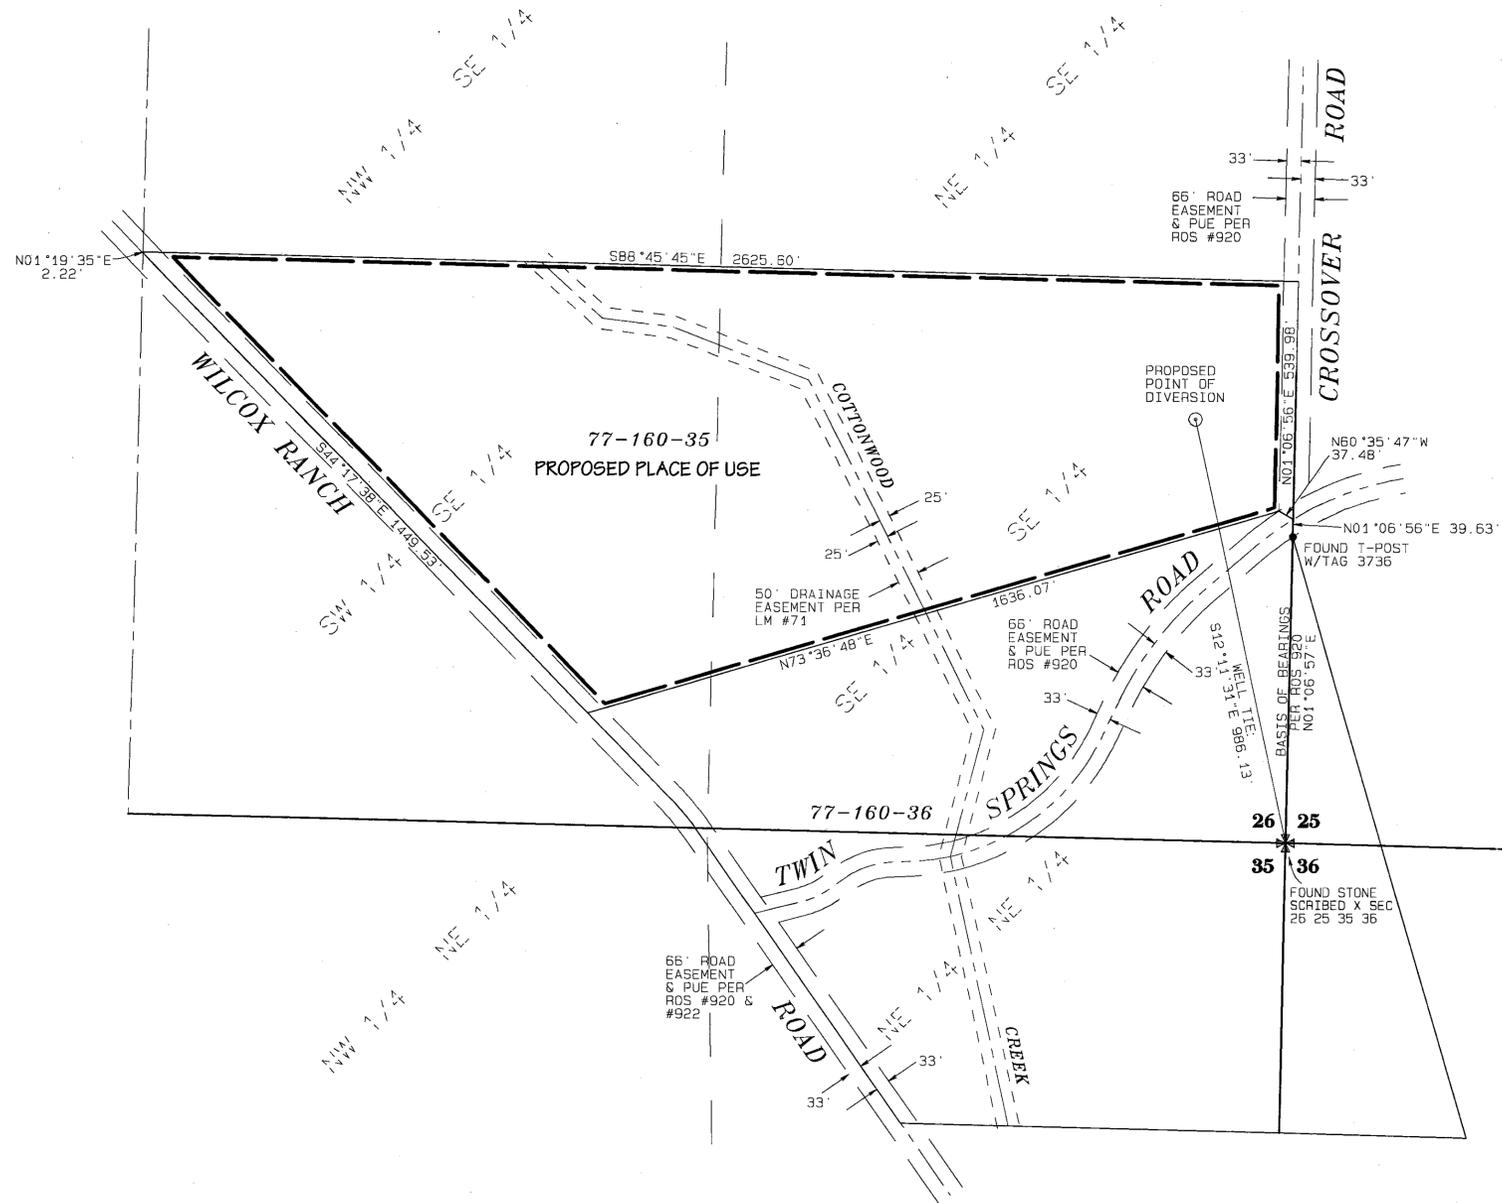

BASIS OF BEARINGS

The bearings for this map are based on Record of Survey Map No. 920.

LEGEND

	PARCEL LINE		SECTION CORNER
	CENTERLINE OF SECTION		PROPOSED POINT OF DIVERSION
	1/16TH SECTION LINE		EXISTING WELL
	SECTION LINE	77-160-36	WASHOE COUNTY ASSESSOR'S PARCEL NO.
	PROPOSED PLACE OF USE		
	ROADWAY EASEMENT		
	DRAINAGE EASEMENT		
	CENTERLINE		

78074 CERTIFICATE NO. 19750 ISSUED 6-29-2015

STATE ENGINEER'S USE

78074

FILED
FEB 26 2009
STATE ENGINEER'S OFFICE

TRI STATE SURVEYING, LTD
1925 E. PRATER WAY
SPARKS, NEVADA 89434
(775) 358-9491 x FAX # 358-3664
JOB #09038.01.RM DDM

MAP TO ACCOMPANY APPLICATION TO APPROPRIATE WATER FOR COMMERCIAL AND DOMESTIC PURPOSES BY

SALLY J. ARMSTRONG and JOHN C. BARNHARDT

FROM AN UNDERGROUND SOURCE IN WASHOE COUNTY, NEVADA