

STATE OF NEVADA

COUNTY OF LINCOLN

I, Lenard D. Smith, being first duly sworn, depose and say that this map, consisting of two sheets has been correctly drawn to the designated scale from field notes of a survey made by me, or under my direct supervision and direction, on November 26, 2008; that it truly and correctly represents the location and extent of the works previously used to divert water from underground, in Lincoln County, Nevada, by Barry Craig Isom for irrigation purposes and domestic use under Permit No. 22576, Certificate 7597. That the point of diversion, the location, size of the diverting channel or other conduit, location and description of all measuring devices, the location and extent of lands owned or controlled by the applicant upon which water is to be stripped for use under Permit No. 22576, Certificate 7597 was used, together with the area and kind of culture in each 40 acre subdivision, and the location and names of all other works or streams which are crossed by or connected with said works are fully and correctly designated thereon.





Lenard D. Smith
STATE WATER RIGHT SURVEYOR No. 1033

APR 17, 2009
8:49 6/13/10

Subscribed and sworn to before me on this 17th day of April, 2009

Emily Jones
Notary Public in and for Lincoln County, Nevada
My Commission expires Mar. 26, 2012

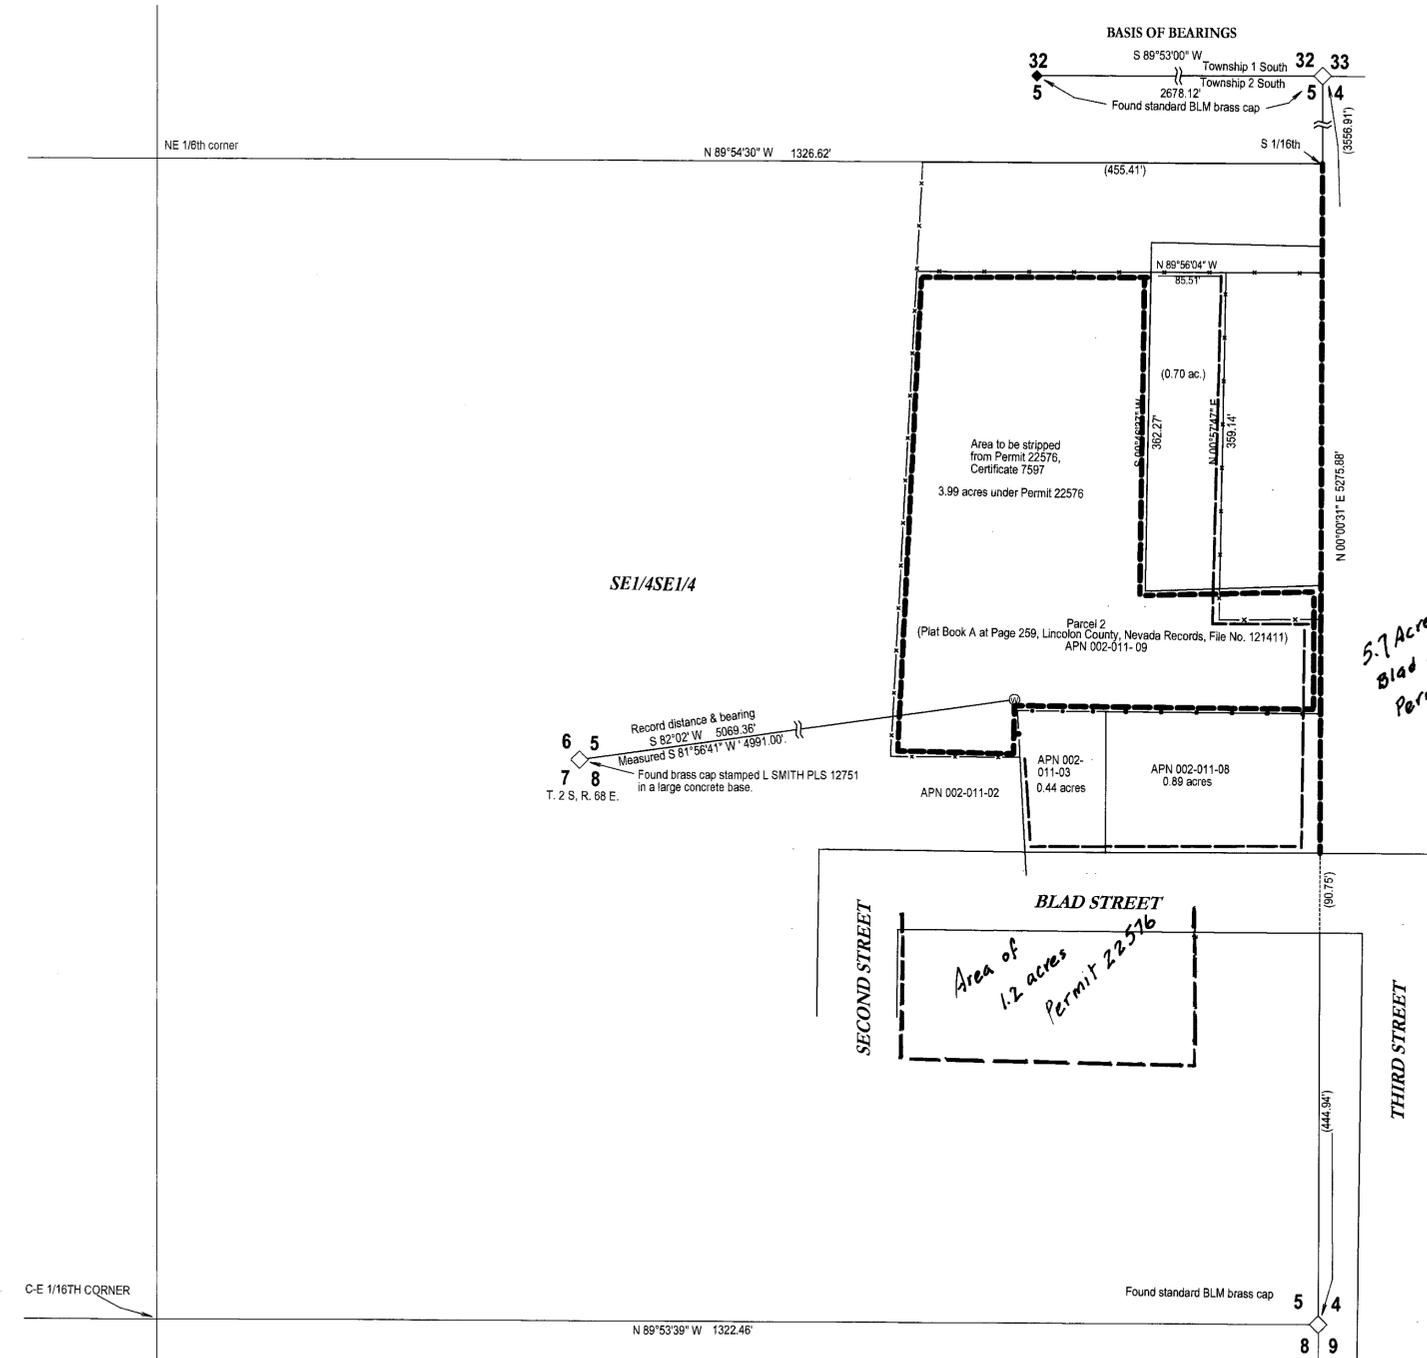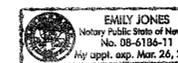

LEGEND

- Area to strip a portion of Permit 22576
- Place of use for Permit 22576
- Fence
- Approximate area of the 5.7 acres under F

BASIS OF BEARINGS
The bearings of this map is based on the north line of the northeast quarter of Section 5, Township 2 South, Range 68 East given in the BLM Dependent Resurvey as S 89°53' W.



SCALE: 1 INCH EQUALS 100 FEET
SHEET ONE OF TWO SHEETS

<p>STATE ENGINEER'S USE</p> <p>78100</p> <p>APR 29 2009</p> <p>STATE ENGINEER'S OFFICE</p> <p>FILED</p> <p>APR 29 2009</p> <p>STATE ENGINEER'S OFFICE</p> <p>2009 APR 28 PM 1:25</p>	<p>Map to Accompany Application to Change the Point of Diversion and Place of Use of a Portion Under Permit 22576, Certificate 7597</p> <p>For Irrigation and Domestic</p> <p>From an Underground Source</p> <p>By Barry Craig Isom</p> <p>In Lincoln County, Nevada</p>
---	--

Section	Subdivision	Township	Range	Cult. acreage	Description of culture	Date of first culture
24	NE1/4 NE1/4	2 S	67 E	3.34		
24	SE1/4 NE1/4	2 S	67 E	0.10		
19	SW1/4 NW1/4	2 S	68 E	0.55		
Total				3.99		

AFFIDAVIT

State of Nevada }
County of Lincoln }

I, Lenard D. Smith, being first duly sworn, depose and say that this map, consisting of two sheets, has been correctly drawn to the designated scale from field notes of a survey made by me, or under my supervision and direction, on the 24 of November 2008; that it truly and correctly represents the proposed location and extent of the works proposed to be used to divert water from underground in Lincoln County, Nevada, by Barry Craig Isom for irrigation and domestic purposes. That the proposed point of diversion, the approximate location and size of the diverting channel or other conduit, all reservoirs or basins, the location and names of all other works which will cross or connect with the proposed works, and the boundary of all lands, showing by 40-acre subdivisions the areas proposed to be served, are shown and correctly designated thereon.




Lenard D. Smith
Lenard D. Smith, PLS 12751 (Exp. 06/30/2010) WRS #1033

Subscribed and sworn to before me this 22 day of March, 2009



Bob [Signature]
Notary Public in and for Lincoln County, Nevada

My commission expires 11.8.11

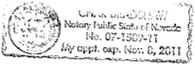

LEGEND

- ⊙ Proposed Point of diversion, well
- W — W — Proposed pipe line
- Existing 40' easement for private ingress and egress
- Property line

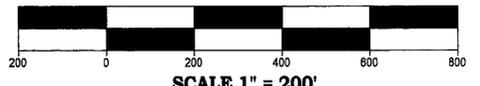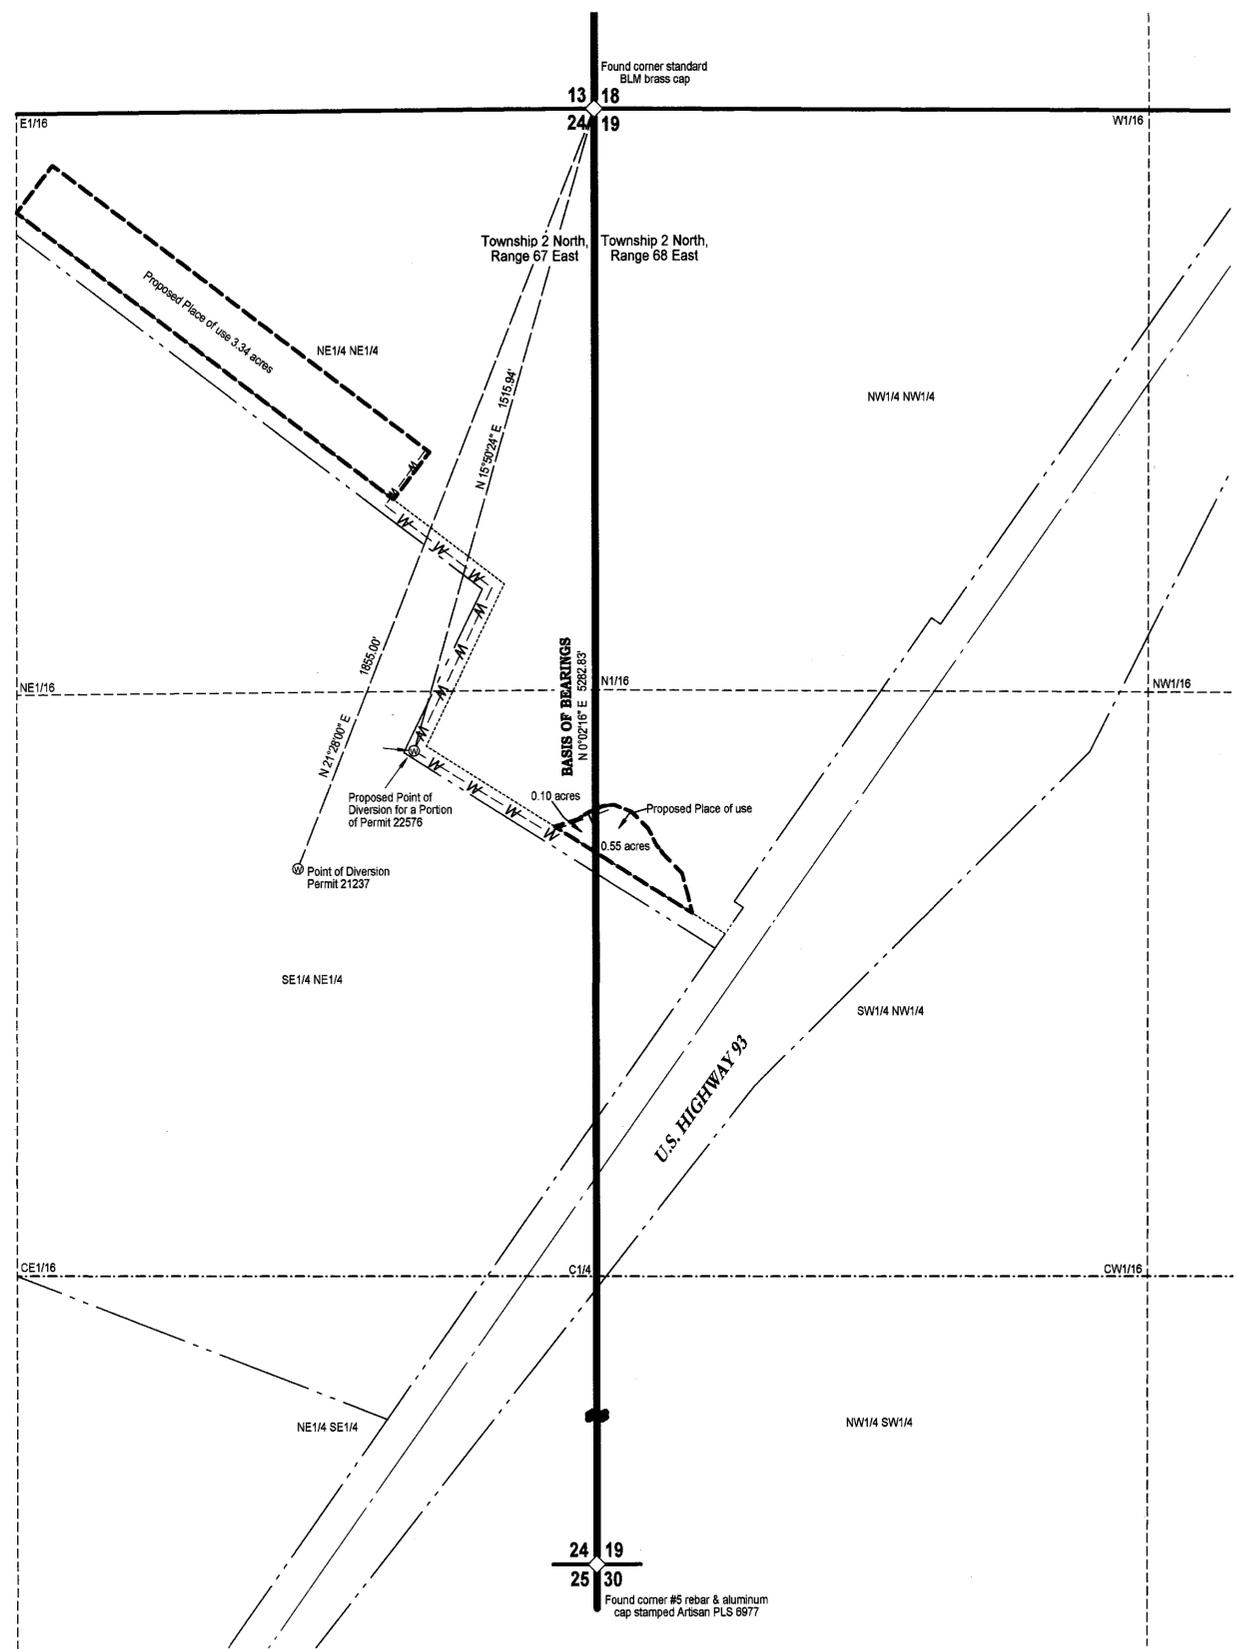

SCALE 1" = 200'

Lenard Smith Land Survey
509 Main Street
P.O. Box 443
Caliente, Nevada 89008
Phone/Fax 775 728 3365
Cell Phone 775 962 1196

BASIS OF BEARING
The township line between Section 24 of T. 2 S., R. 67 E., and Section 19 of T. 2 S., R. 68 E. shown as N 00°02'16" E in the map recorded Plat Book B, Page 395 of Lincoln county, Nevada Records

State Engineer's Use
78100
4-29-09 @ THE BUREAU SHOULD REDO "124-204"
TOWNSHIP SHOULD BE 2 SOUTH
FILED
APR 29 2009
STATE ENGINEER'S OFFICE
RECEIVED
APR 28 PM 1:24

Map to Accompany Application to Change the Point of Diversion and Place of Use of a Portion of Permit 22576 Certificate 7597
For irrigation use
By Barry Craig Isom
From an underground source
In Lincoln County, Nevada