

I, Lenard D. Smith, being first duly sworn, depose and say that this map, consisting of one sheet has been correctly drawn to the designated scale from field notes of a survey made by me, on March 10, 2009; that it truly and correctly represents the proposed location and extent of the works used to divert water from underground, in Lincoln County, Nevada, by the A. Morley and Mary Ellen Wilson Family Trust dated November 13, 1986 for irrigation and domestic purposes under Permit No. 23197. That the proposed point of diversion, the location, proposed size of the diverting conduit and measuring devices and the location and extent of lands owned or controlled by the applicant upon which water applied for under Permit No. 23197 is used, and the location and names of all other works or streams which are crossed by or connected with said works are fully and correctly designated thereon.



Lenard D. Smith, State Water Right Surveyor #1033 Exp. 8/30/10


Subscribed and sworn to before me
 this 14th day of April, 2009
 Notary Public in and for Lincoln County, Nevada
 My Commission Expires 11-9-11



BASIS OF BEARINGS


BEARINGS OF THIS PLAT IS BASED ON THE EAST LINE OF THE SOUTHEAST QUARTER OF SECTION 8, TOWNSHIP 2 SOUTH, RANGE 88 EAST M.D.M. GIVEN AS N 00°06'10" W, WITH THE DEPENDENT RESURVEY BY THE BUREAU OF LAND MANAGEMENT, SURVEYED IN 1995 (NOT AS YET APPROVED).

N 00°06'10" W 2637.88'
 BASIS OF BEARINGS

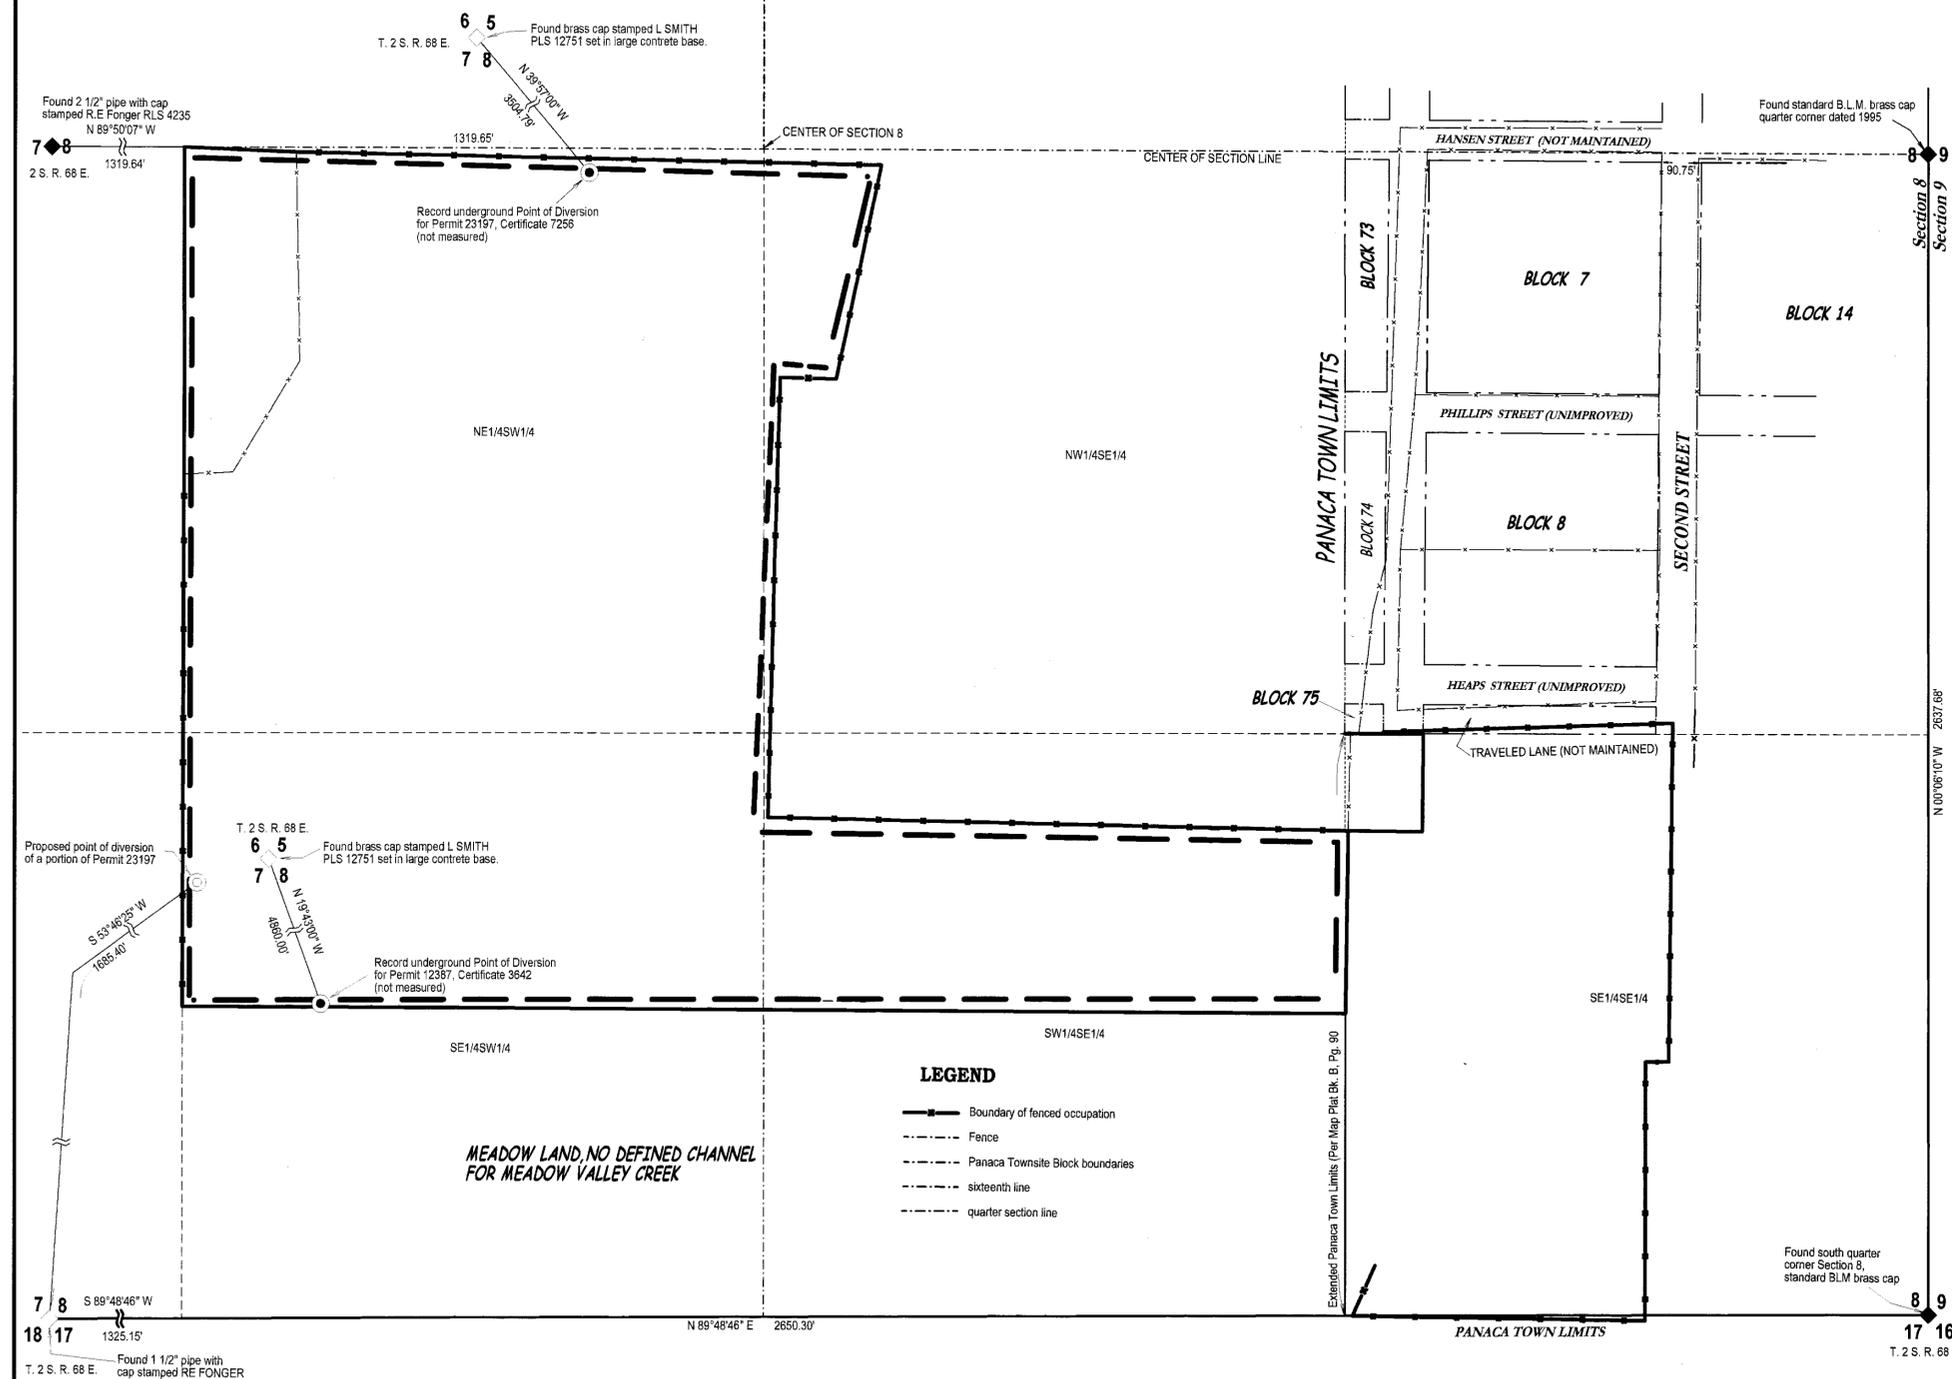

LEGEND

- Boundary of fenced occupation
- - - Fence
- - - Panaca Townsite Block boundaries
- - - sixteenth line
- - - quarter section line

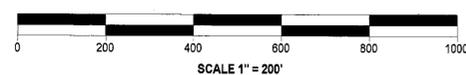

Lenard Smith
 Land Survey
 Lenard Smith Land Survey
 509 Main Street
 P.O. Box 443
 Caliente, Nevada 89008
 Phone/Fax 775 726 3365
 Cell Phone 775 962 1196

FOR STATE ENGINEER'S USE

78172-T
FILED
 APR 20 2009
 STATE ENGINEER'S OFFICE

Map to Accompany Application to Change the Point of Diversion of a Portion Under Permit 23197, Certificate 7256

For Irrigation and Domestic Use

By the A. Morley and Mary Ellen Wilson Family Trust dated November 13, 1986

From Underground

In Lincoln County, Nevada

2009 APR 20 AM 11:30
 STATE ENGINEER'S OFFICE