


FOUND 1/4 CORNER, A STONE MOUND & A 5/8" IRON PIN WITH A PLASTIC CAP MARKED P. L. S. 16641 IN CENTER

**PORTION OF SECTIONS 9, T. 28N., R. 32E., M. D. B. & M.  
AND SECTION 33, T. 29N., R. 32E., M. D. B. & M.**

STATE OF NEVADA  
COUNTY OF HUMBOLDT

I, JOHN H. MILTON III, being first duly sworn, depose and say that this map, consisting of one sheet, numbered from 1 to 1, inclusive, has been correctly drawn to the designated scale from field notes of a survey made by me, or under my supervision and direction, between the 31st day of March, 2009 and the 1st day of April, 2009; that it truly and correctly represents the proposed location and extent of the works used to divert water from underground in Pershing County, Nevada by NEVADA LAND AND RESOURCE COMPANY, L.L.C. for irrigation purposes under Application Number 65931. That the proposed point of diversion, the approximate location and size of the diverting channel or other conduit, the place and manner of use, and the location and names of all other works or streams which are crossed by, or connected with the said works, are fully and correctly designated thereon.


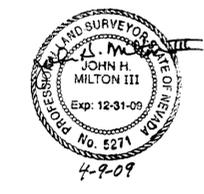


T. 28 & 29N., R. 32E.  
M. D. B. & M.


State Water Right Surveyor No. 573

Subscribed and sworn to before me this 9th day of April, 2009.

*Doris A. Twichell*  
DORIS A. TWICHELL  
Notary Public in and for Humboldt County, State of Nevada.  
My commission expires on: May 28th, 2009.

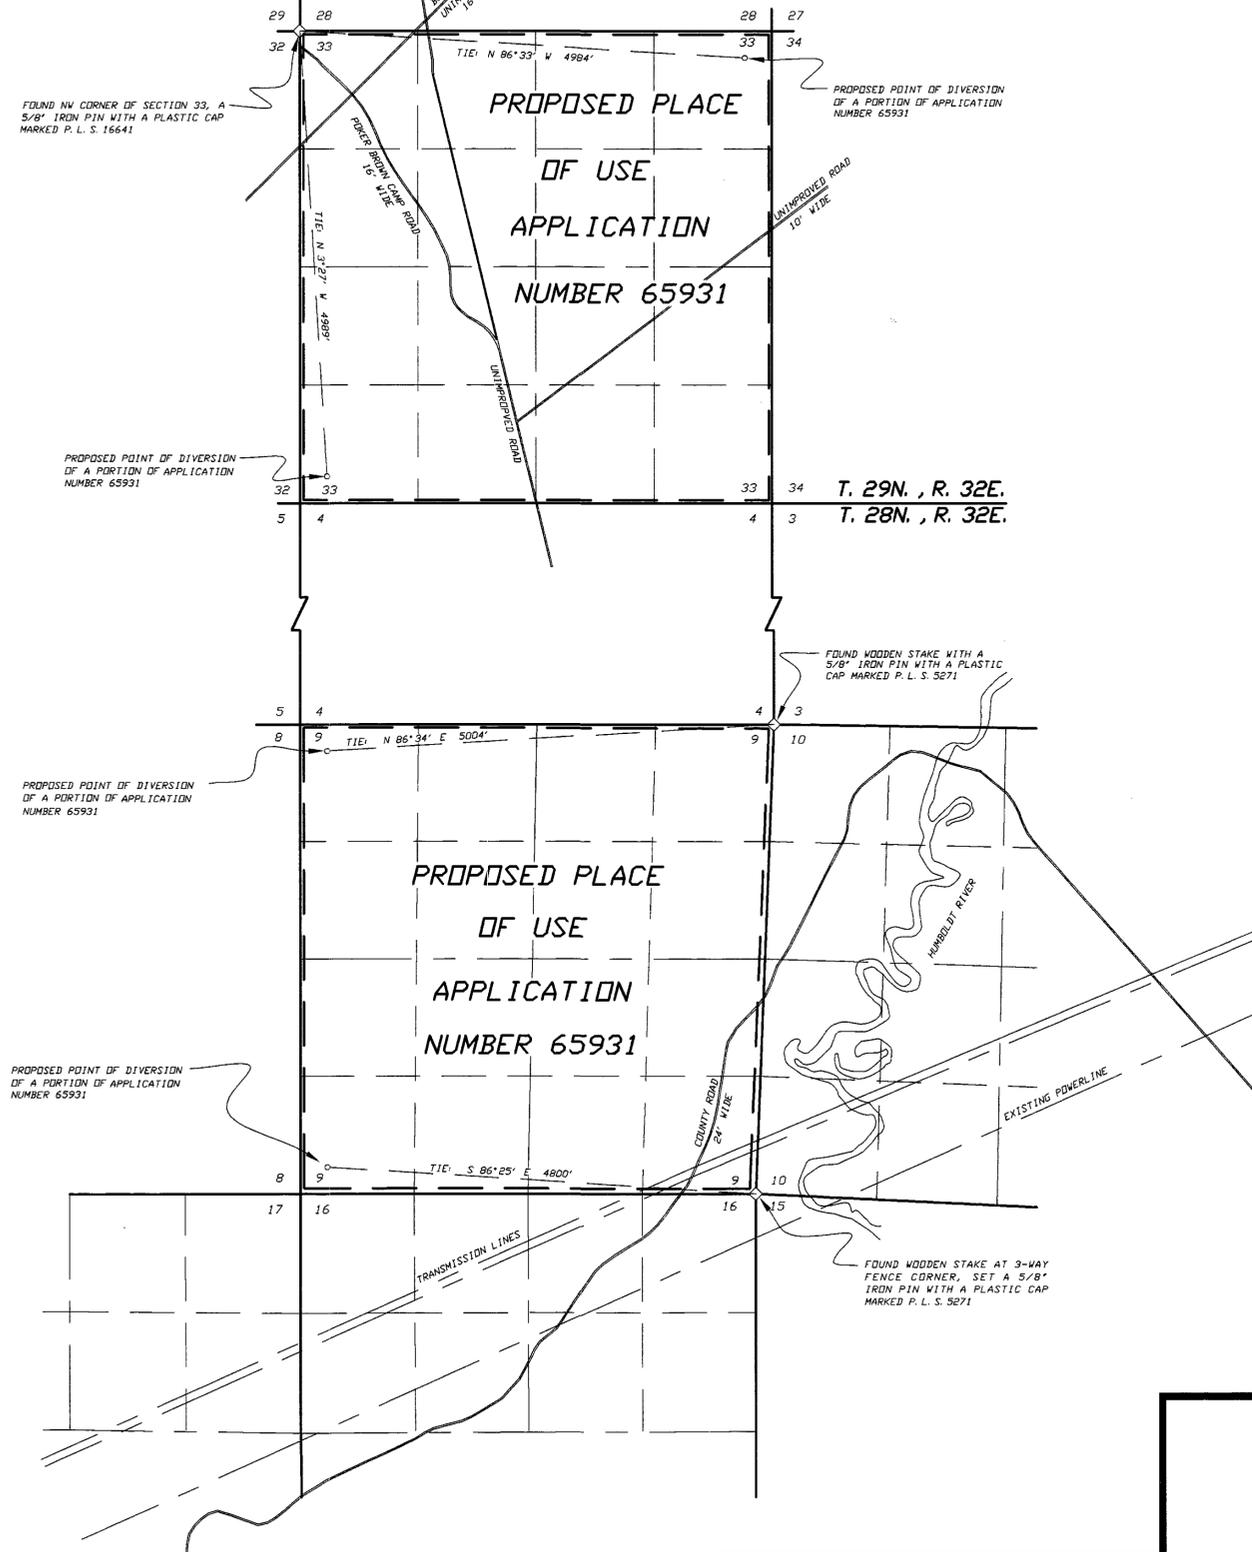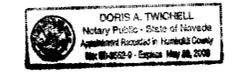

- NOTES:
- ◇ Indicates a found section corner.
  - ◆ Indicates a found 1/4 section corner.
- Basis of Bearings was taken from Division Into Large Parcels Map prepared for John N. Beck II and Joyce K. Beck Map File No. 355827 recorded on June 29th, 2007 in the Office of the Pershing County Recorder.
- — — — — Indicates the boundary of the proposed place of use.

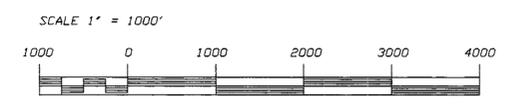

Desert Mountain Surveying  
Land and Water Right Surveyors  
146 West Second Street  
WINNEMUCCA, NEVADA 89445 (775) 623-4414

STATE ENGINEER'S USE

78180-78183

FILED  
APR 14 2009

STATE ENGINEER'S OFFICE  
146 WEST SECOND STREET  
WINNEMUCCA, NEVADA 89445

**AMENDED MAP TO ACCOMPANY APPLICATION  
TO CHANGE THE POINT OF DIVERSION  
AND PLACE OF USE UNDER  
APPLICATION NUMBER 65931  
BY NEVADA LAND AND RESOURCE COMPANY, LLC  
FROM UNDERGROUND SOURCE  
FOR IRRIGATION USE  
IN PERSHING COUNTY, NEVADA**