

SURVEYOR'S CERTIFICATE

STATE OF NEVADA }
County of White Pine } ss.


I, Dean Neubauer, being first duly sworn, depose and say that this map, consisting of two sheets, has been correctly drawn to the designated scale from field notes of a survey made by me between the 2nd day of January, 2008 and the 27th day of February, 2009; that it truly and correctly represents the proposed location and extent of the works used to divert water from underground source, in White Pine County, Nevada by Robinson Nevada Mining Company for Mining, Milling, Domestic and Dewatering purposes. That the proposed point of diversion and return, the location of the mill, the approximate size and capacity of the diverting channel or conduit, and the location and names of all other works or streams which are crossed by or connect with the said works, are fully and correctly designated hereon.

State Water Right Surveyor No. 917



Subscribed and sworn to before me this 6th day of March, 2009.

Dawndatlia Graves
Notary Public in and for White Pine County, Nevada.

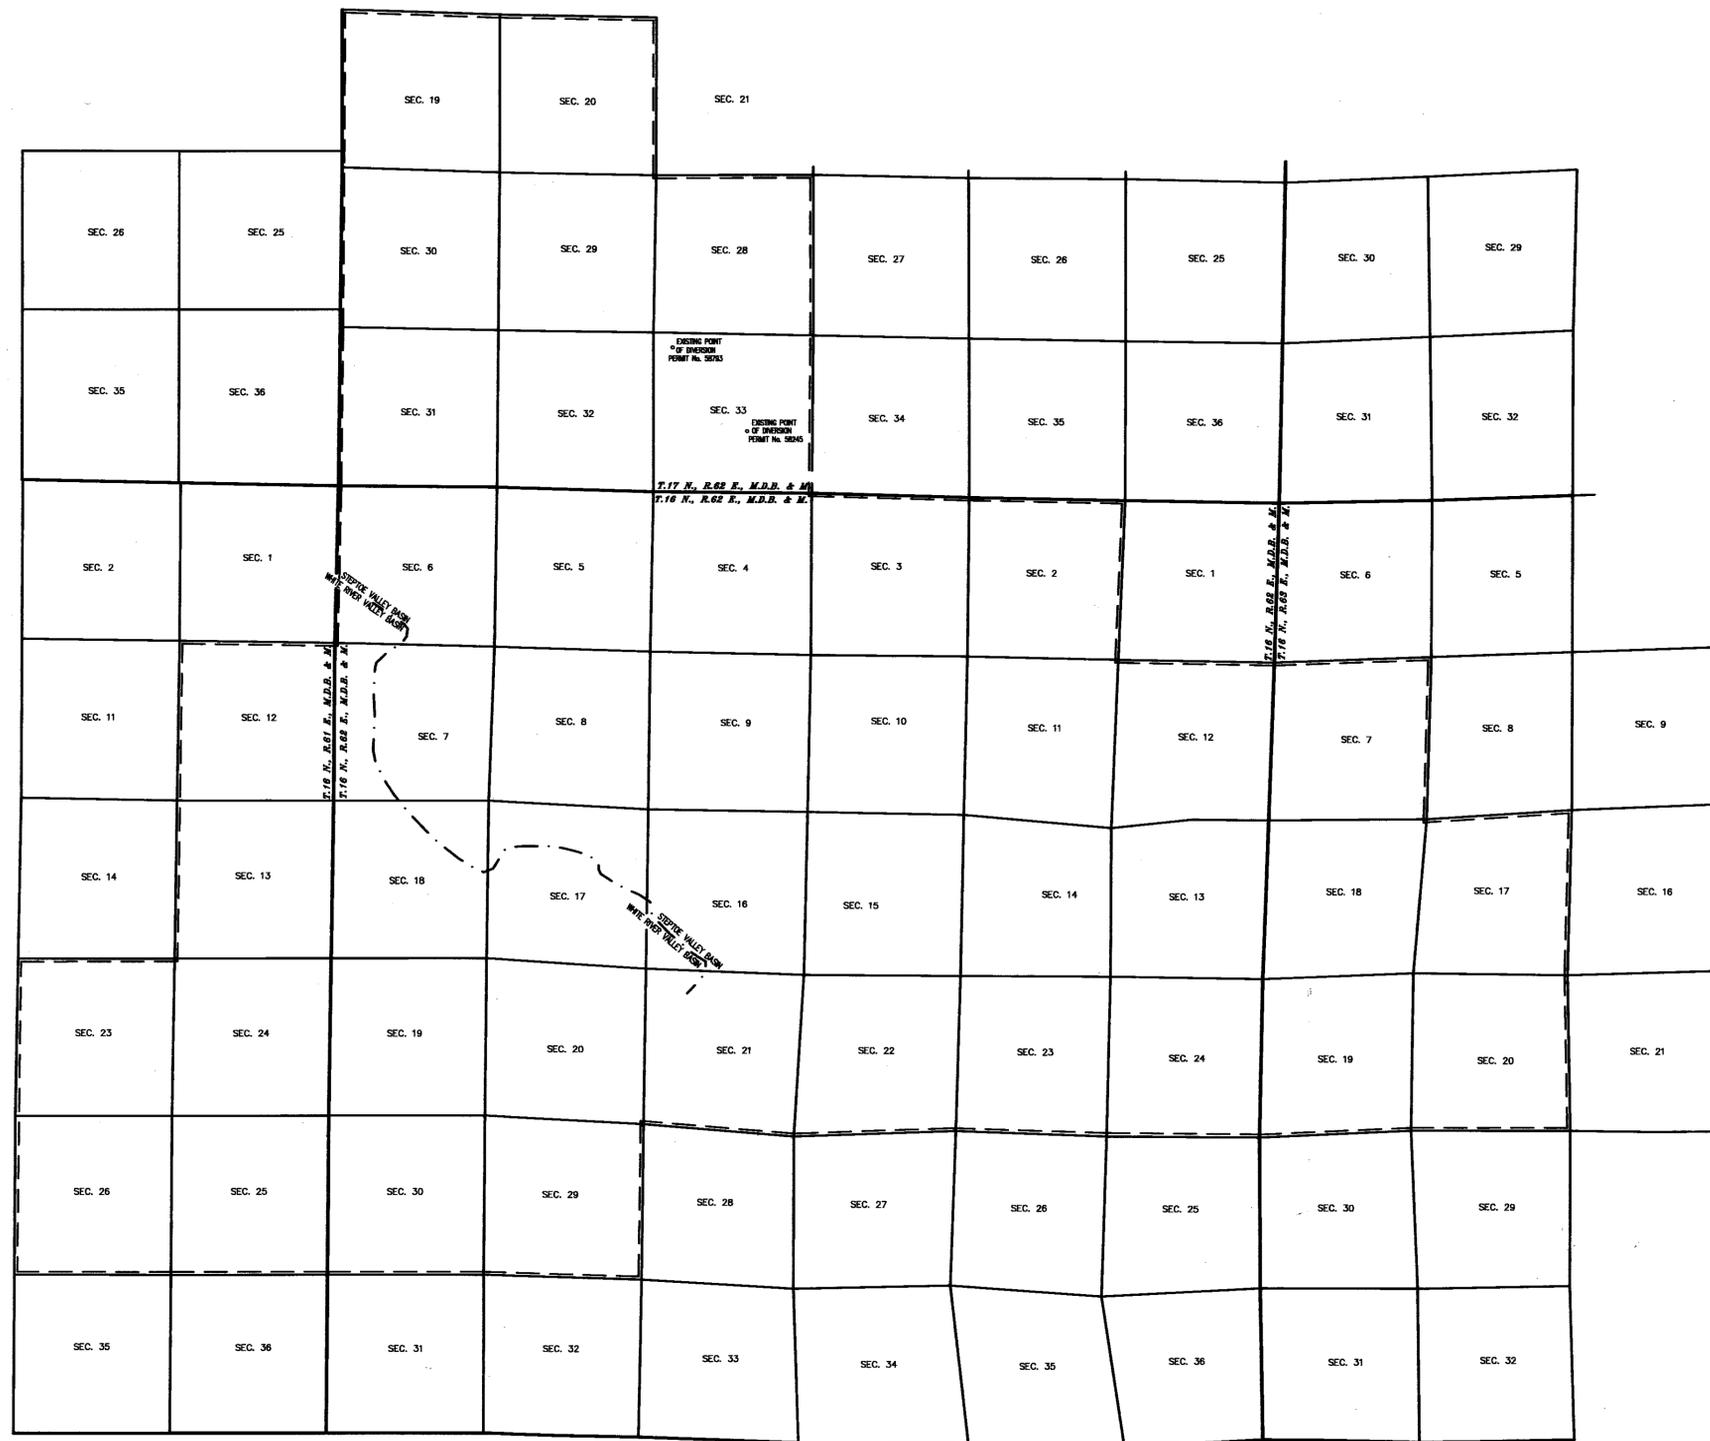


LEGEND

PLACE OF USE = - - - - -
BASIN BOUNDARY = - - - - -

BASIS OF BEARINGS

The Basis of Bearing for this map is S.89°59'49"E.; between two found Section corner monuments, from the Northwest corner of Section 4 to the Northeast corner of Section 3, T.16 N., R.62 E., M.D.B. & M. as shown on Plat of Survey No. 34 recorded March 29, 1956 under file no. 100107 and White Pine County Map No. 82 in the White Pine County Recorder's Office.

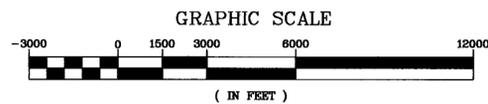

SUMMIT ENGINEERING CORPORATION
CONSULTING ENGINEERS AND SURVEYORS
824 East Adlman Street, Ely, Nevada, 89301
PHONE (775) 289-4445 FAX (775) 289-4043
SUMMIT JOB #410215

STATE ENGINEER'S USE

78185, 78186



MAP TO ACCOMPANY
APPLICATION TO APPROPRIATE WATER



FOR MINING, MILLING, DOMESTIC AND DEWATERING

BY ROBINSON NEVADA MINING COMPANY

FROM UNDERGROUND


IN WHITE PINE COUNTY, NEVADA

85887T 85886T 84832T 84831T 83489T 83488T 82514T 82513T 81567T 81566T 78186 78185

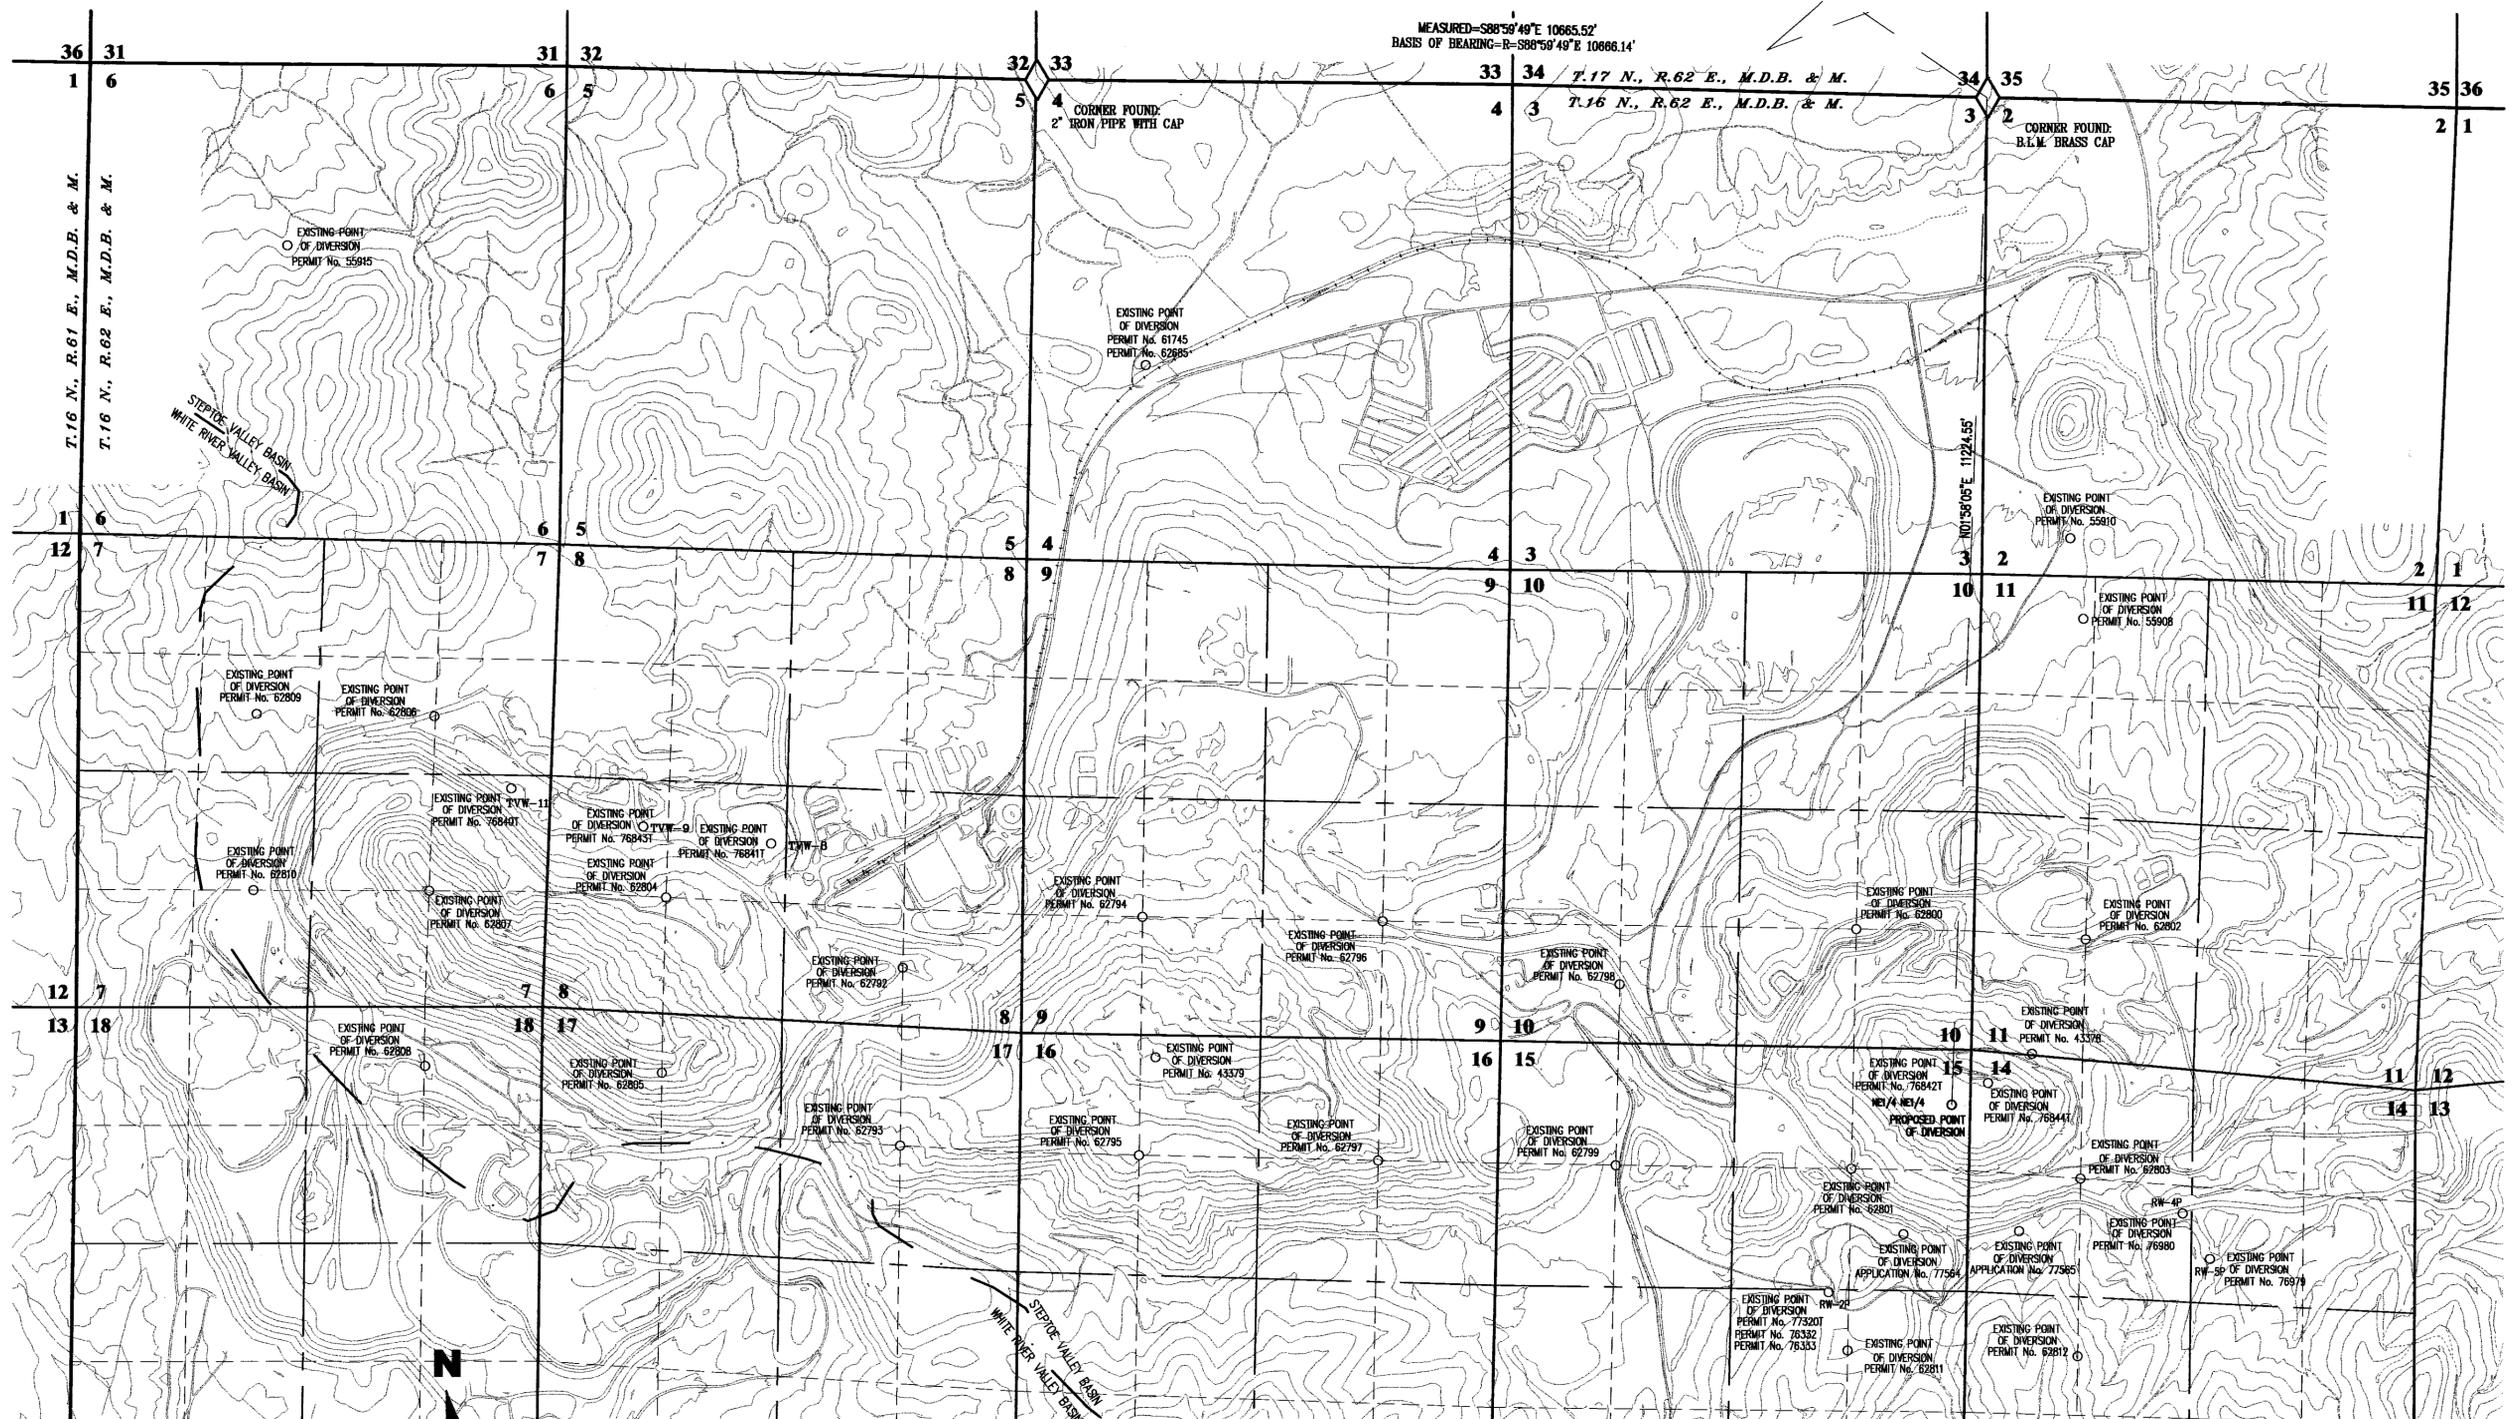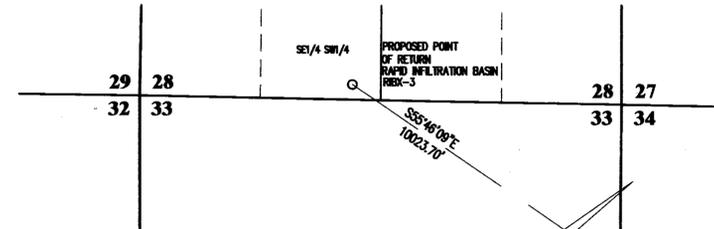

85887T
 85886T
 84832T
 84831T
 83489T
 83488T
 82514T
 82513T
 81567T

BASIS OF BEARINGS
 The Basis of Bearing for this map is S.89°59'49"E.; between two found Section corner monuments, from the Northwest corner of Section 4 to the Northeast corner of Section 3, T.16 N., R.62 E., M.D.B. & M. as shown on Plat of Survey No. 34 recorded March 29, 1956 under file no. 100107 and White Pine County Map No. 82 in the White Pine County Recorder's Office.

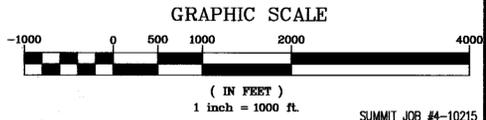

SUMMIT ENGINEERING CORPORATION
 CONSULTING ENGINEERS AND SURVEYORS
 824 East Aultman Street, Ely, Nevada, 89301
 PHONE (775) 289-4445 FAX (775) 289-4043
 SUMMIT JOB #4-10215

STATE ENGINEER'S USE

78185, 78186
FILED
 MAR 25 2009
 STATE ENGINEER'S OFFICE

MAP TO ACCOMPANY
 APPLICATION TO APPROPRIATE WATER
 FOR MINING, MILLING, DOMESTIC AND DEWATERING
 BY **ROBINSON NEVADA MINING COMPANY**
 FROM **UNDERGROUND**
 IN **WHITE PINE COUNTY, NEVADA**

81566T 79539T 79538T 79537T 79536T 79535T 79534T 79533T 79532T 79531T 79530T 79529T 79528T 79527T 79526T 78186 78185