


SECTION 15, 16, AND 22, T. 42N., R. 37E., M. D. B. & M.

T. 42N., R. 37E.
M. D. B. & M.

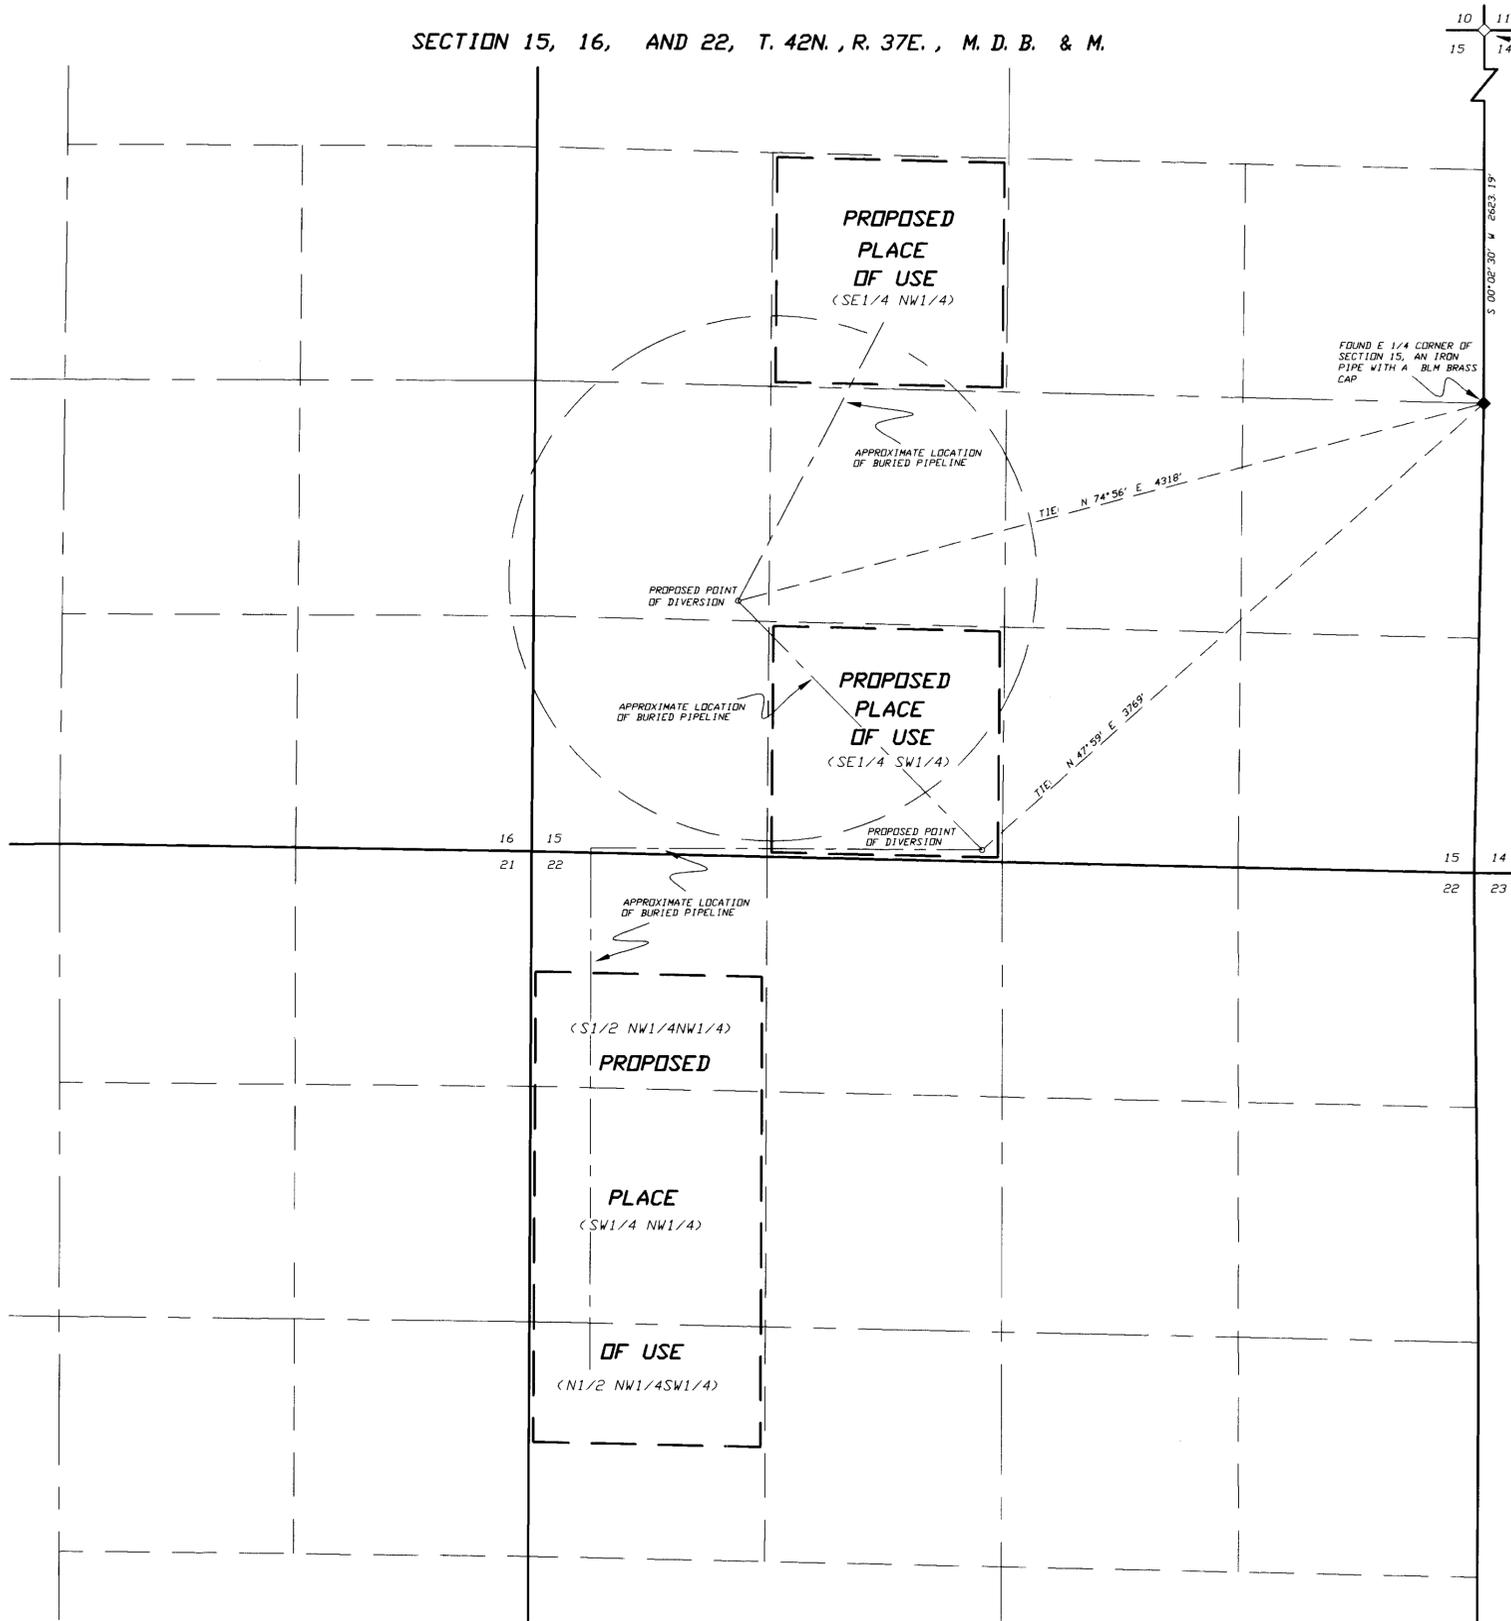

STATE OF NEVADA
COUNTY OF HUMBOLDT


I, JOHN H. MILTON III, being first duly sworn, depose and say that this map, consisting of one sheet, numbered from 1 to 1, inclusive, has been correctly drawn to the designated scale from field notes of a survey made by me, or under my supervision and direction, on December 23, 2008; that it truly and correctly represents the proposed location and extent of the works used to divert water from underground in Humboldt County, Nevada by ROBERT E. & DARLA M. BARTELL for stockwater use. That the proposed point of diversion, the approximate location and size of the diverting channel or other conduit, the place and manner or use, the location and names of all other works or streams which are crossed by, or connected with the said works, are fully and correctly designated thereon.



State Water Right Surveyor No. 573

Subscribed and sworn to before me this 16th day of April, 2009.

Doris A. Twichell
DORIS A. TWICHELL
Notary Public in and for Humboldt County, State of Nevada.
My commission expires on May 28th, 2009.

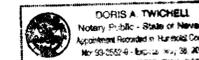

78332 CERTIFICATE NO. 18095 ISSUED 8-24-11

78333 CERTIFICATE NO. 18096 ISSUED 8-24-11

NOTES:

Basis of Bearings was taken from G.P.S. satellite observation at the E1/4 corner of Section 15, T. 42N., R. 37E., M. D. B. & M. using a Trimble 5800.

◆ Indicates a found 1/4 section corner, an iron pipe with a B.L.M. brass cap, unless noted otherwise.

— — — — — Indicates the boundary of the proposed place of use.

SCALE 1" = 500'



STATE ENGINEER'S USE

REL 4-30-2009
Horizontal accuracy of Trimble is 2.8cm and the datum is WGS 84. Per e-mail 4-30-09 from John Milton.

78332 78333
FILED
APR 20 2009

Desert Mountain Surveying
Land and Water Right Surveyors
146 West Second Street
WINNEMUCCA, NEVADA 89445 (775) 623-4414

MAP TO ACCOMPANY APPLICATION
TO APPROPRIATE WATER
BY ROBERT E. AND DARLA M. BARTELL
FOR STOCKWATER USE
FROM UNDERGROUND SOURCE
IN HUMBOLDT COUNTY, NEVADA

78333 78332