

STATE OF NEVADA
COUNTY OF HUMBOLDT


I, JOHN H. MILTON III, being first duly sworn, depose and say that this map, consisting of one sheet, numbered from 1 to 1, inclusive, has been correctly drawn to the designated scale from field notes of a survey made by me, or under my supervision and direction, between the 6th day of April, and the 7th day of April, 2009; that it truly and correctly represents the proposed location and extent of the works used to divert water from underground in Humboldt County, Nevada by the GENE AND JO CHRISTISON FAMILY TRUST for stockwater purposes. That the proposed point of diversion, the approximate location and size of the diverting channel or other conduit, the place and manner of use, the location and names of all other works or streams which are crossed by, or connected with the said works, are fully and correctly designated thereon.



State Water Right Surveyor No. 573

Subscribed and sworn to before me this 21st day of April, 2009.

Doris A. Twichell
DORIS A. TWICHELL
Notary Public in and for Humboldt County, State of Nevada
My commission expires on: May 28th, 2009.

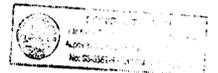

NOTES:

Basis of Bearings was taken from the B. L. M. Dependent Resurvey Map of T. 37N., R. 42E., M. D. B. & M., dated January 27th, 1966.

- ◇ Indicates a found 1/4 section corner, an iron pipe with a B. L. M. brass cap, unless noted otherwise.
- ◆ Indicates a found section corner, an iron pipe with a B. L. M. brass cap, unless otherwise noted.
- Indicates the boundary of the proposed place of use.


SCALE 1" = 400'



78365 CERTIFICATE NO. 18675 ISSUED 2-7-12

SECTION 15, T. 37N., R. 42E., M. D. B. & M.

T. 37N., R. 42E.
M. D. B. & M.

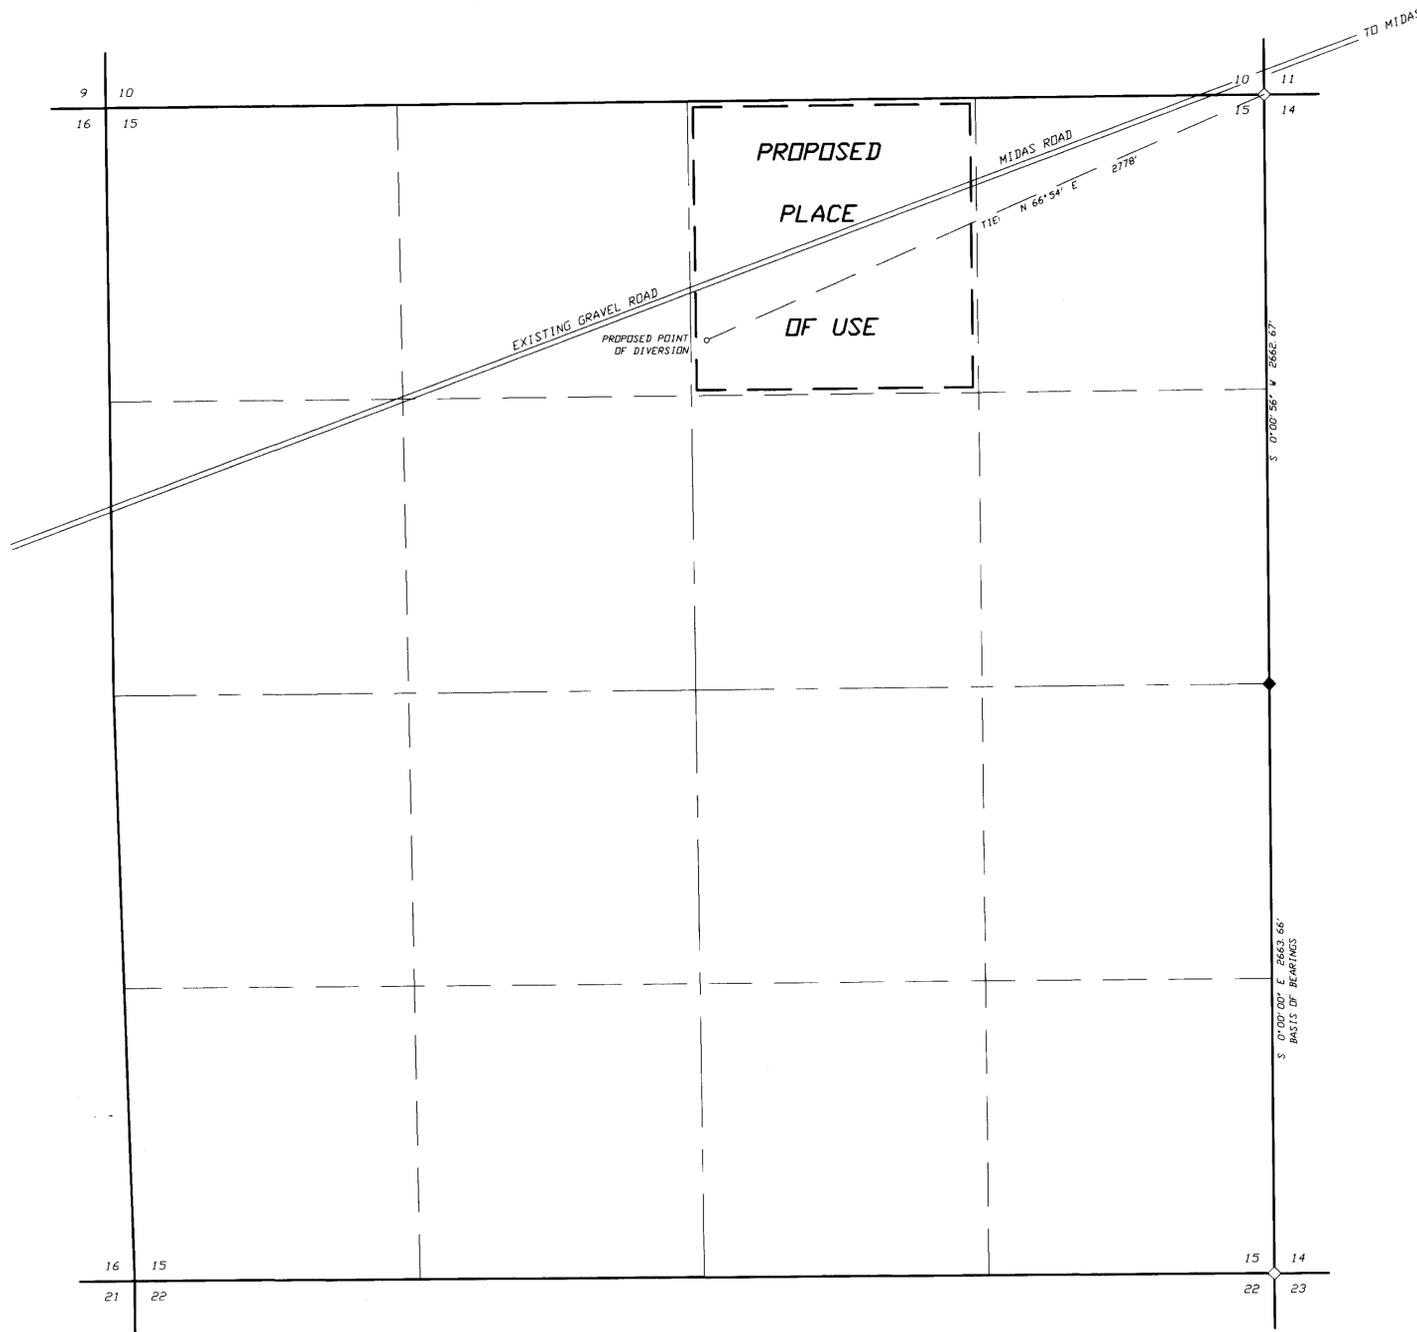

STATE ENGINEER'S USE

FILED
APR 9 2009
STATE ENGINEER'S OFFICE



80-11127-03-001-002

Desert Mountain Surveying
Land and Water Right Surveyors
146 West Second Street
WINNEMUCCA, NEVADA 89445 (775) 623-4414

MAP TO ACCOMPANY APPLICATION
TO APPROPRIATE WATER
BY THE GENE AND JO CHRISTISON
FAMILY TRUST
FROM UNDERGROUND SOURCE
FOR STOCKWATER USE
IN HUMBOLDT COUNTY, NEVADA