

STATE OF NEVADA
COUNTY OF WASHOE


I, ERIK BEYER, BEING FIRST DULY SWORN, DEPOSE AND SAY THAT THIS MAP, CONSISTING OF ONE (1) SHEET, HAS BEEN CORRECTLY DRAWN TO THE DESIGNATED SCALE FROM FIELD NOTES OF A SURVEY MADE BY ME, OR UNDER MY DIRECT SUPERVISION AND DIRECTION, BETWEEN THE 28th DAY OF SEPTEMBER AND 4th DAY OF OCTOBER, 2008; THAT IT TRULY AND CORRECTLY REPRESENTS THE PROPOSED LOCATION AND EXTENT OF THE WORKS USED TO DIVERT WATER FROM AN UNDERGROUND SOURCE IN LANDER COUNTY, NV BY GENERAL GOLD CORPORATION FOR MINING AND MILLING PURPOSES. THAT THE PROPOSED POINT OF DIVERSION AND RETURN, THE MINING BOUNDARY LOCATION AND THE PROPOSED PLACE OF USE ARE FULLY AND CORRECTLY DESIGNATED HEREON.

Erik Beyer
ERIK BEYER
STATE WATER RIGHTS SURVEYOR NO. 680
DYER ENGINEERING CONSULTANTS, INC.



SUBSCRIBED AND SWORN TO BEFORE ME THIS 30th
DAY OF January, 2009.


Barbara J. Suter
NOTARY PUBLIC

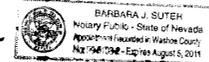

NOTARY PUBLIC IN AND FOR COUNTY OF WASHOE, NV.
MY COMMISSION EXPIRES AUGUST 5, 2011



SCALE: 1" = 800'

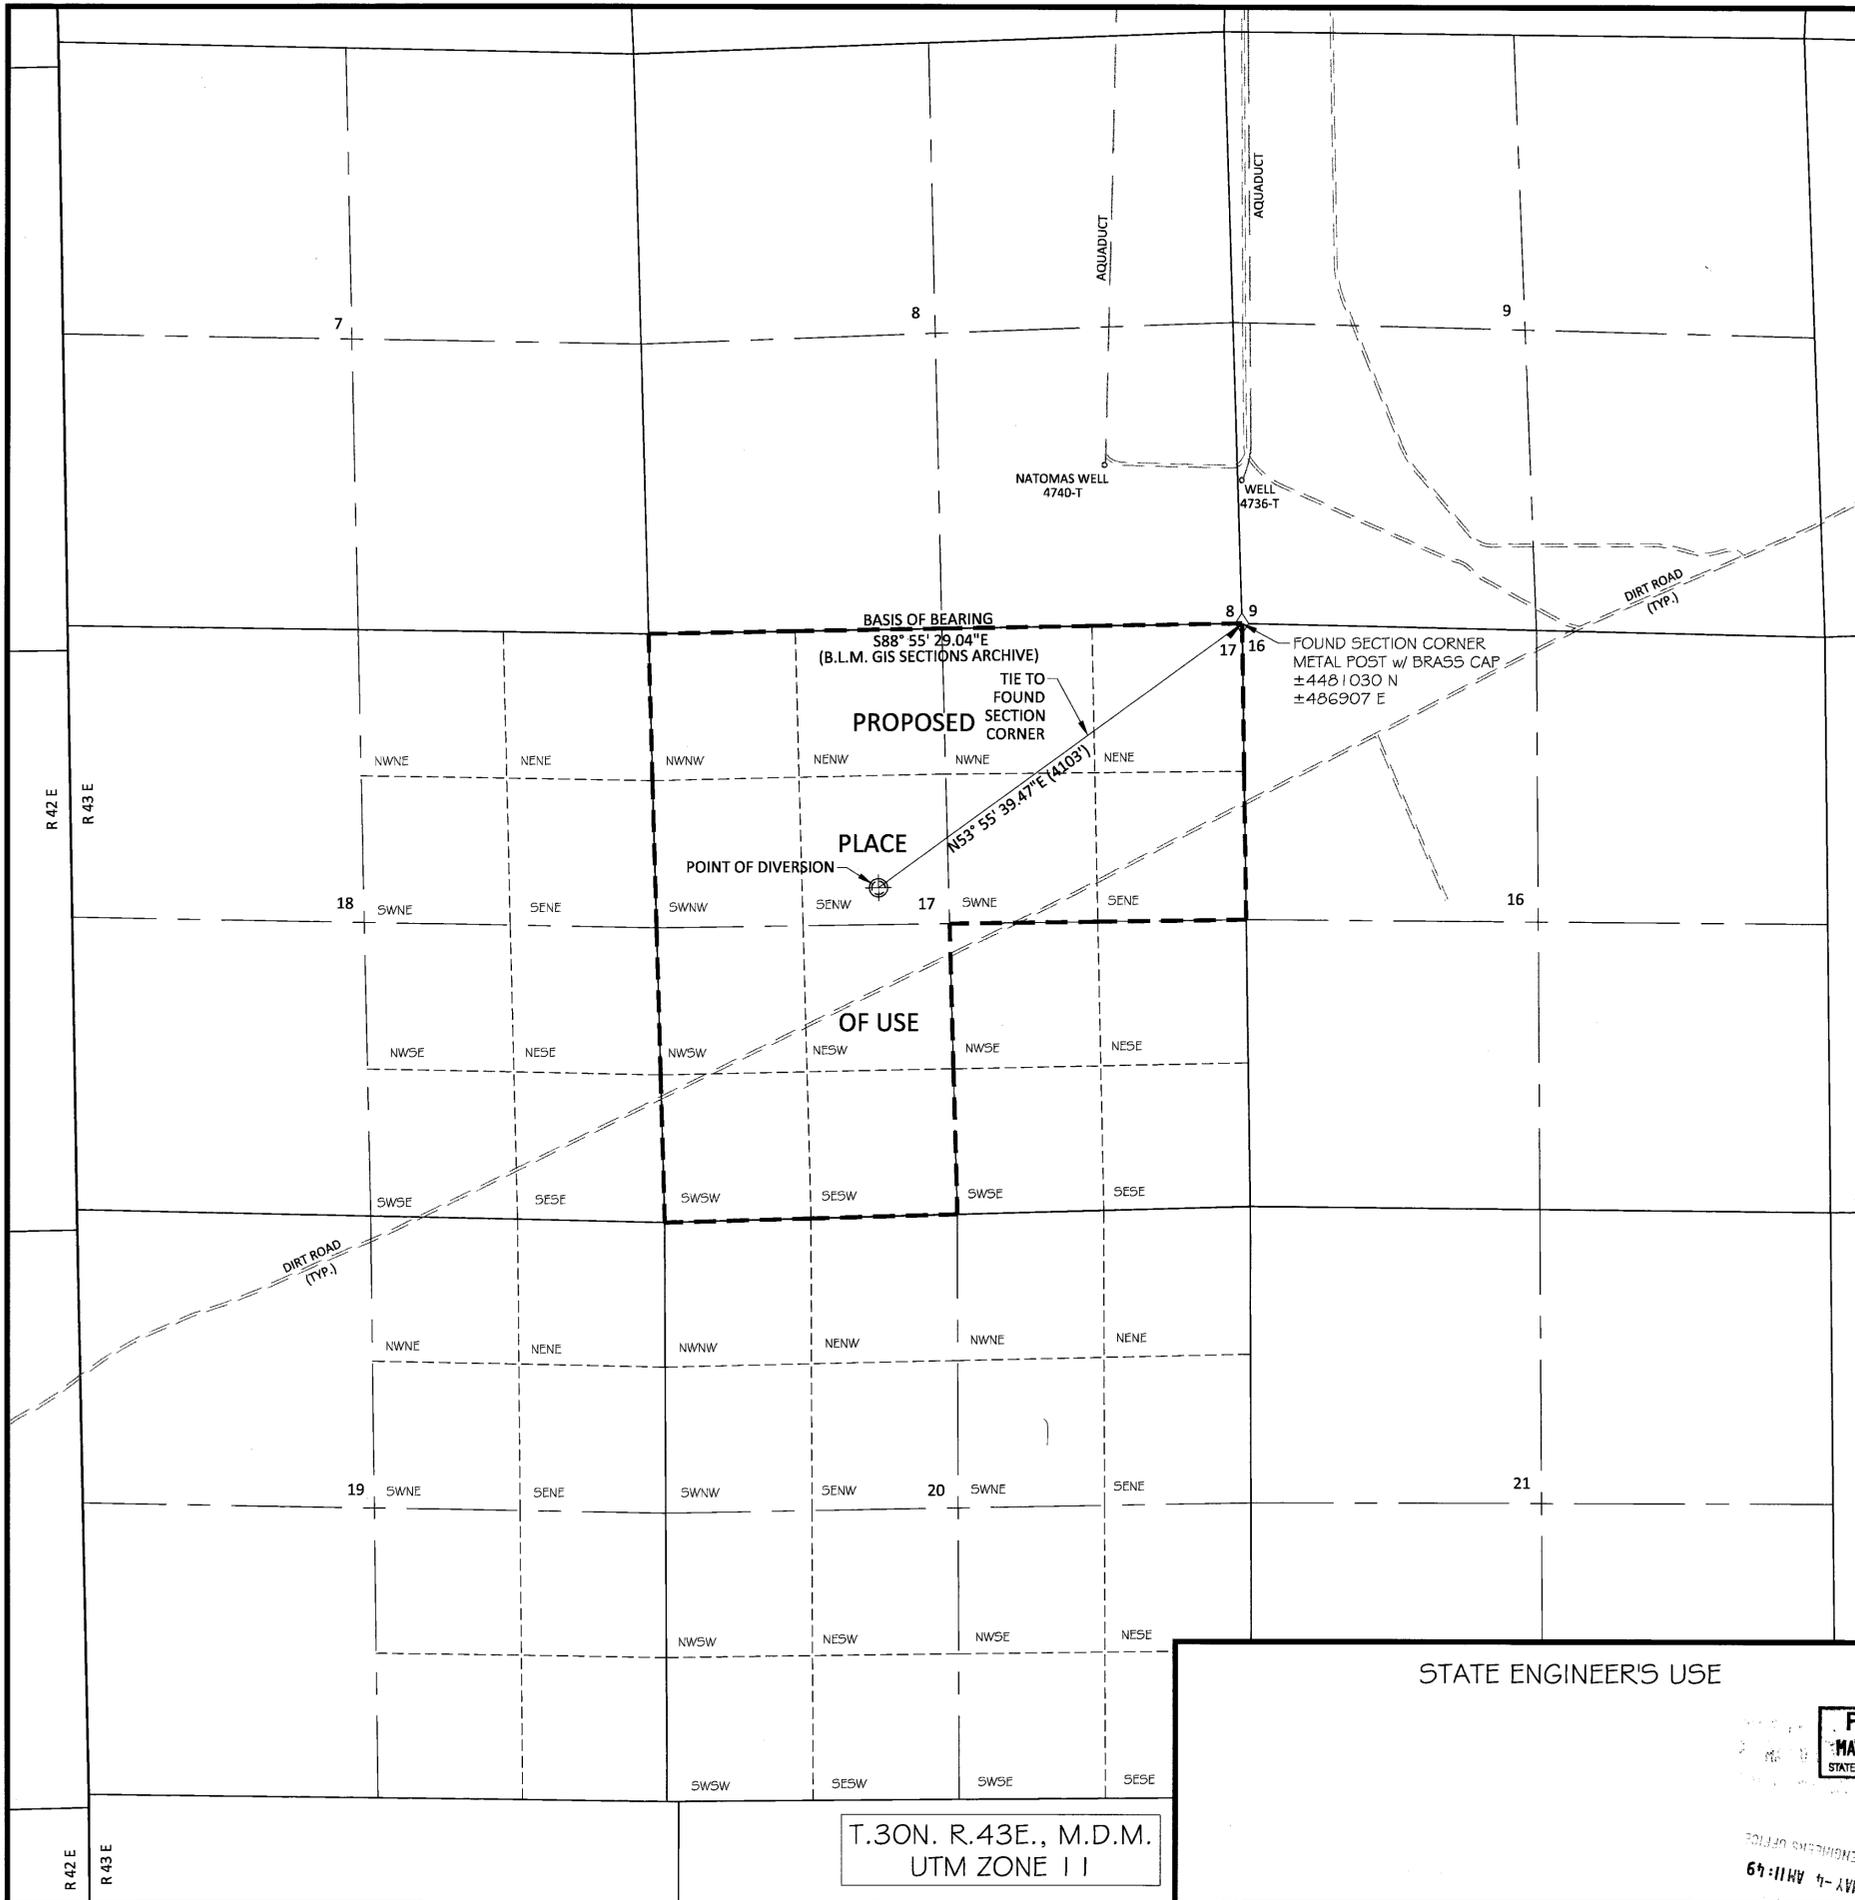

STATE ENGINEER'S USE

78435



MAP TO ACCOMPANY APPLICATION
TO APPROPRIATE WATER

- ▶ FOR MINING AND MILLING USE
- ▶ BY GENERAL GOLD CORPORATION
- ▶ FROM AN UNDERGROUND SOURCE
- ▶ IN LANDER COUNTY, NEVADA

T.30N. R.43E., M.D.M.
UTM ZONE 11

2009 MAY -4 AM 11:49
STATE ENGINEER'S OFFICE