


**SECTION 33, T.41N.,R.32E., M.D.B.&M.,  
and  
SECTIONS 4, 5, and 9, T.40N.,R.32E., M.D.B.&M.  
HUMBOLDT COUNTY, NEVADA**

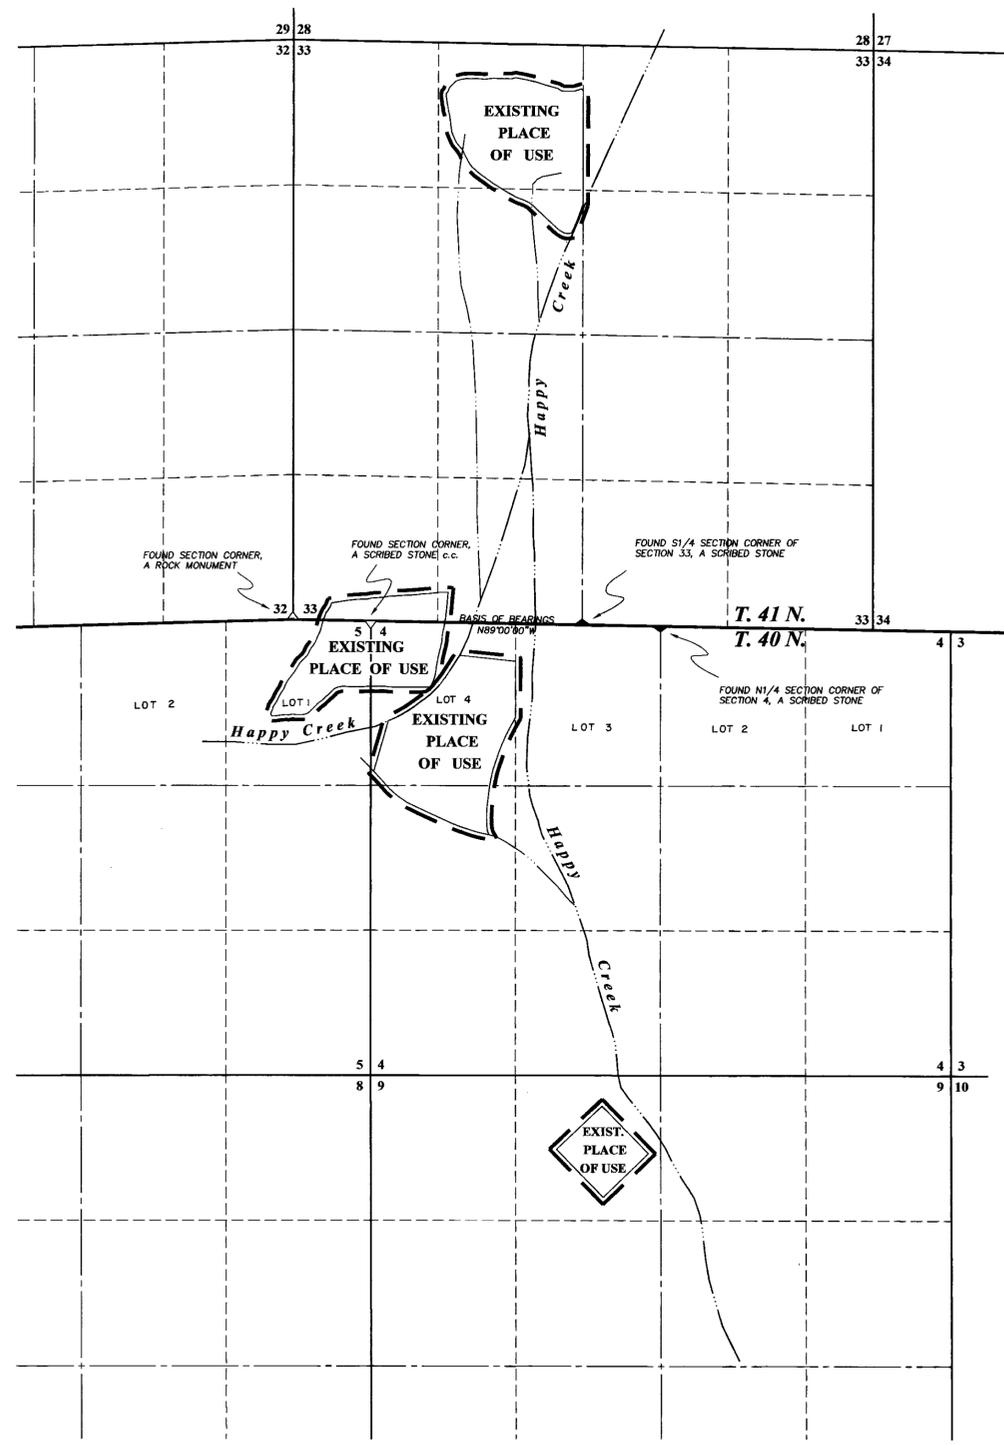

STATE OF NEVADA  
COUNTY OF HUMBOLDT

I, JOHN H. MILTON III, being first duly sworn, depose and say that this map, consisting of 1 sheet, has been correctly drawn to the designated scale from field notes of a survey made by me, or under my supervision and direction, between the 15th day of March and the 16th day of March, 2009; that it truly and correctly represents the proposed location and extent of the works used to divert water from Happy Creek and tributaries in Humboldt County, Nevada by HAPPY CREEK, INC., for irrigation purposes under QUINN RIVER DECREE NO. 1596. That the proposed point of diversion, the approximate location and size of the diverting channel or other conduit, all reservoirs or basins, the location and names of all other works or streams which will cross or connect with the proposed works, and the boundary of all lands, showing by 40-acre subdivisions the areas proposed to be served, are fully and correctly designated thereon.



State Water Right Surveyor No. 573

Subscribed and sworn to before me this 14<sup>th</sup> day of May, 2009.


*Doris A. Twichell*  
Notary Public in and for Humboldt County,  
State of Nevada.  
My commission expires on: 5-29-2013



**BASIS OF BEARINGS**  
Basis of Bearings was taken from the G.L.O. Survey Plat of T.41N.,R.32E., M.D.B.&M. dated 1873.

**LEGEND**

- ▼ ◆ ▲ Indicates a found 1/4 found section corner, as noted.
- ▽ ◇ △ Indicates a found section corner, as noted.
- Indicates the boundary of the existing place of use.

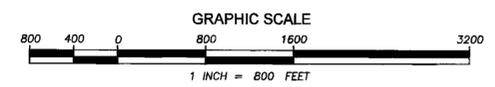

AMENDED  
SHEET 1 OF 3


**DM** DESERT MOUNTAIN SURVEYING  
GPS • Land • Water Rights • Boundary  
146 West Second Street, Winnemucca, NV 89445  
775-623-4414 FAX 775-623-5821 E-MAIL dms@winnemucca.net

STATE ENGINEER'S USE 78509


**FILED**  
JUN 05 2009  
STATE ENGINEER'S OFFICE

94-5-107 51 JUN 05 2009

- Map To Accompany -  
APPLICATION TO  
CHANGE THE POINT OF DIVERSION AND PLACE OF USE  
UNDER THE QUINN RIVER DECREE NO. 1596  
FROM HAPPY CREEK A TRIBUTARY OF QUINN RIVER  
- By -  
**HAPPY CREEK, INC.**  
FOR IRRIGATION PURPOSES  
IN HUMBOLDT COUNTY, NEVADA  
HUMBOLDT COUNTY NEVADA

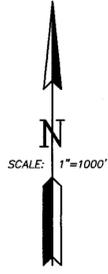

**SECTIONS 10, 11, 15, & 22, T.41N.,R.32E., M.D.B.&M.**  
**HUMBOLDT COUNTY, NEVADA**

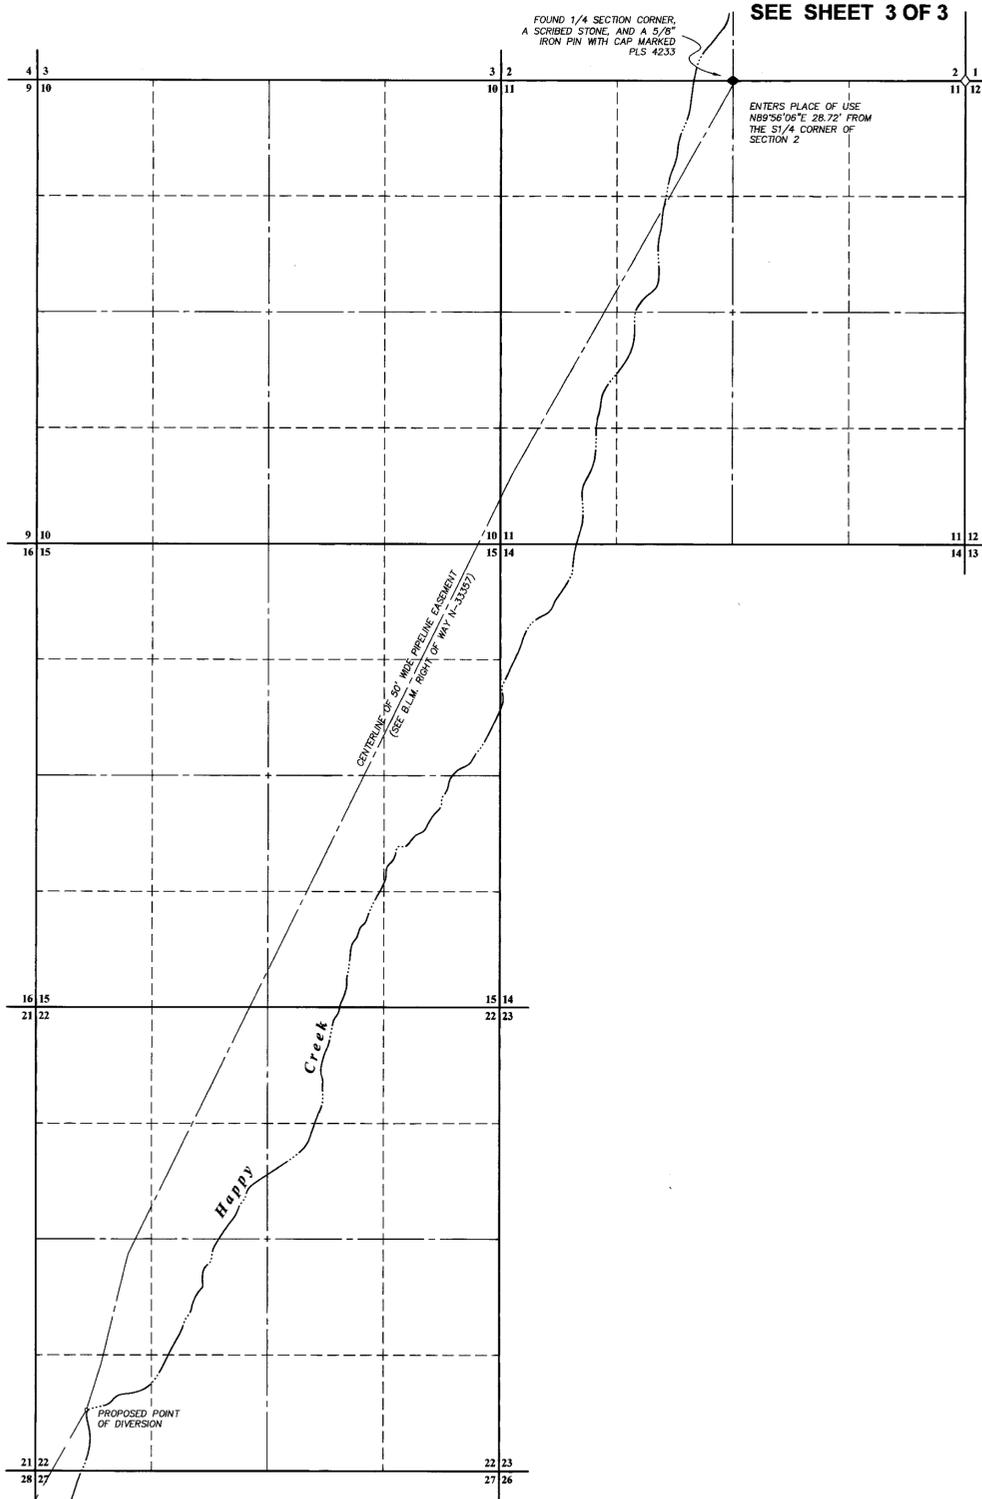

SEE SHEET 3 OF 3

FOUND 1/4 SECTION CORNER,  
 A SCRIBED STONE, AND A 5/8"  
 IRON PIN WITH CAP MARKED  
 PLS 4233

ENTERS PLACE OF USE  
 N89°56'06"E 28.72' FROM  
 THE S1/4 CORNER OF  
 SECTION 2

FOUND SECTION CORNER,  
 A SCRIBED STONE, AND A  
 5/8" IRON PIN WITH CAP  
 MARKED PLS 4233

EXISTING PLACE OF USE  
 (SEE B.L.M. PROJ. OF MAY 14, 1987)

Happy  
 Creek

PROPOSED POINT  
 OF DIVERSION

FOUND SECTION CORNER,  
 A ROCK MONUMENT

T. 41 N.  
 T. 40 N.

FOUND SECTION CORNER,  
 A SCRIBED STONE c.c.

BASIS OF BEARINGS  
 N89°00'00"W  
 1926.57'

FOUND S1/4 SECTION  
 CORNER OF SECTION 33, A  
 SCRIBED STONE

T. 41 N.  
 T. 40 N.

FOUND N1/4 SECTION  
 CORNER OF SECTION 4, A  
 SCRIBED STONE


SEE SHEET 1 OF 3

**BASIS OF BEARINGS**

Basis of Bearings was taken from the G.L.O. Survey Plat of  
 T.41N.,R.32E., M.D.B.&M. dated 1873.

**LEGEND**

- ◆ ▲ Indicates a found 1/4 found section corner,  
as noted.
- ▽ ◊ △ Indicates a found section corner, as noted.
- Indicates the boundary of the existing place  
of use.

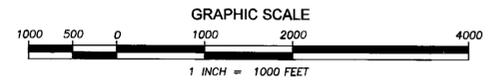

SHEET 2 OF 3

STATE ENGINEER'S USE



78509

- Map To Accompany -  
 APPLICATION TO  
 CHANGE THE POINT OF DIVERSION AND PLACE OF USE  
 UNDER THE QUINN RIVER DECREE NO. 1596  
 FROM HAPPY CREEK A TRIBUTARY OF QUINN RIVER

- By -


**HAPPY CREEK, INC.**  
 FOR IRRIGATION PURPOSES  
 IN HUMBOLDT COUNTY, NEVADA

HUMBOLDT COUNTY


NEVADA

**DM DESERT MOUNTAIN SURVEYING**  
 GPS • Land • Water Rights • Boundary  
 148 West Second Street, Winnemucca, NV 89445  
 775-623-4114 FAX 775-623-5921 E-MAIL: dms@winnemucca.net

78509

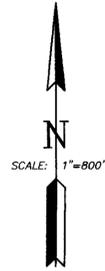

**SECTIONS 1 AND 2, T.41N.,R.32E., M.D.B.&M.**  
 ~ and ~  
**SECTIONS 35, AND 36, T.42N.,R.32E., M.D.B.&M.**  
 HUMBOLDT COUNTY, NEVADA

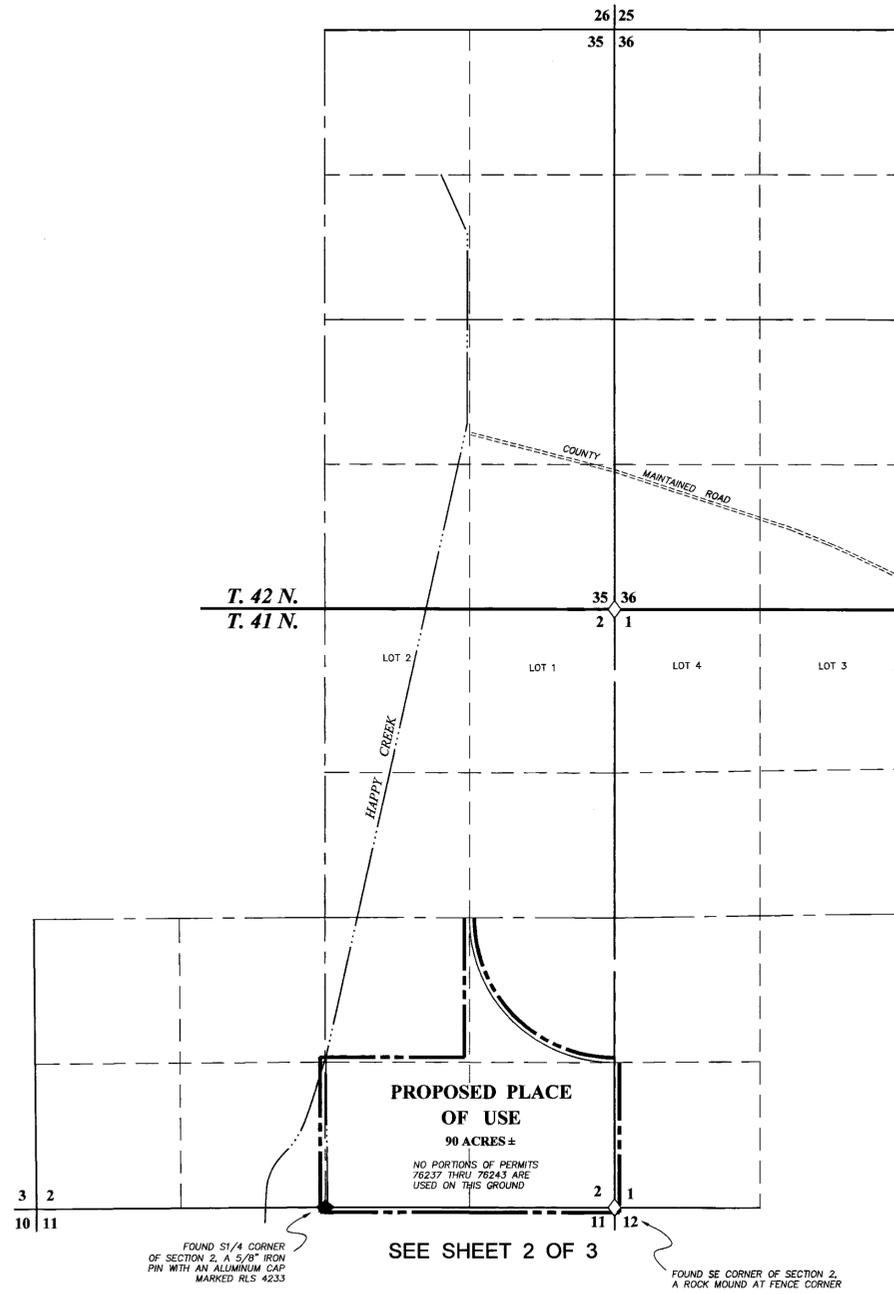


**LEGEND**

- Indicates the boundary of the proposed place of use.
- ◇ Indicates a found section corner, a 5/8" iron pin with a plastic cap marked PLS 5271 and a metal fence post alongside unless otherwise noted.
- ◆ Indicates a found 1/4 section corner, as noted.

**BASIS OF BEARINGS**

Basis of Bearings was taken from the G.L.O. Survey Plot of T.41N.,R.32E., M.D.B.&M. dated November 5, 1874.

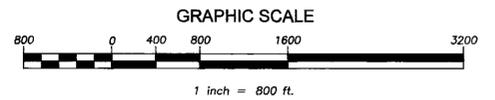

SHEET 3 OF 3

**DESERT MOUNTAIN SURVEYING**  
 GPS • Land • Water Rights • Boundary  
 146 West Second Street, Winnemucca, NV 89445  
 775-623-4414 • FAX 775-623-5821 • E-MAIL dms@winnemucca.net

STATE ENGINEER'S USE

78509

**FILED**  
 JUN 6 5 2008  
 STATE ENGINEER'S OFFICE

90-2 111 9-1100 6007

94:6 111 15 1114 6002

- Map To Accompany -  
**APPLICATION TO**  
**CHANGE THE POINT OF DIVERSION AND PLACE OF USE**  
**UNDER THE QUINN RIVER DECREE NO. 1596**  
**FROM HAPPY CREEK A TRIBUTARY OF QUINN RIVER**  
 - By -  
**HAPPY CREEK, INC.**  
**FOR IRRIGATION PURPOSES**  
**IN HUMBOLDT COUNTY, NEVADA**

78509