

MAP REFERENCES

1. Parcel Map for Leo Stewart recorded Plat Book B, Page 14 of Lincoln County, Nevada Records.
2. Stewart Subdivision Map, Plat Book A, Page 132 & 133 of Lincoln County, Nevada Records.
3. Subsequent Parcel Maps Plat Book B, Pages 406 and 407 of Lincoln County, Nevada Records.
4. Existing Temporary Easement Book 147 Page 38, Official Records, Lincoln County, Nevada.


SURVEYOR'S AFFIDAVIT

I, Lenard D. Smith, being first duly sworn, depose and say that this map, consisting of one sheet has been correctly drawn to the designated scale from field notes of a survey made by me on July 12, 2006, that it truly and correctly represents the proposed location and extent of the works used to divert water from underground in Lincoln County, Nevada by Kelly B. Jensen and Karla R. Jensen for quasi-municipal purposes. That the proposed point of diversion, the approximate location and size of the diverting channel or other conduit, the place and manner of use, and the location and names of all other works or streams which are crossed by, or connected with the said works, are fully and correctly designated thereon.

Lenard D. Smith
 Lenard D. Smith, Water Right Surveyor #1033 (Expires 8/30/10)
 Subscribed and sworn to before me
 this 26th day of May, 2009
Char Bradshaw
 Notary Public
 My commission Expires 11.8.11




CHAR BRADSHAW
 Notary Public State of Nevada
 No. 07-1589-11
 My comm. exp. Nov. 8, 2011

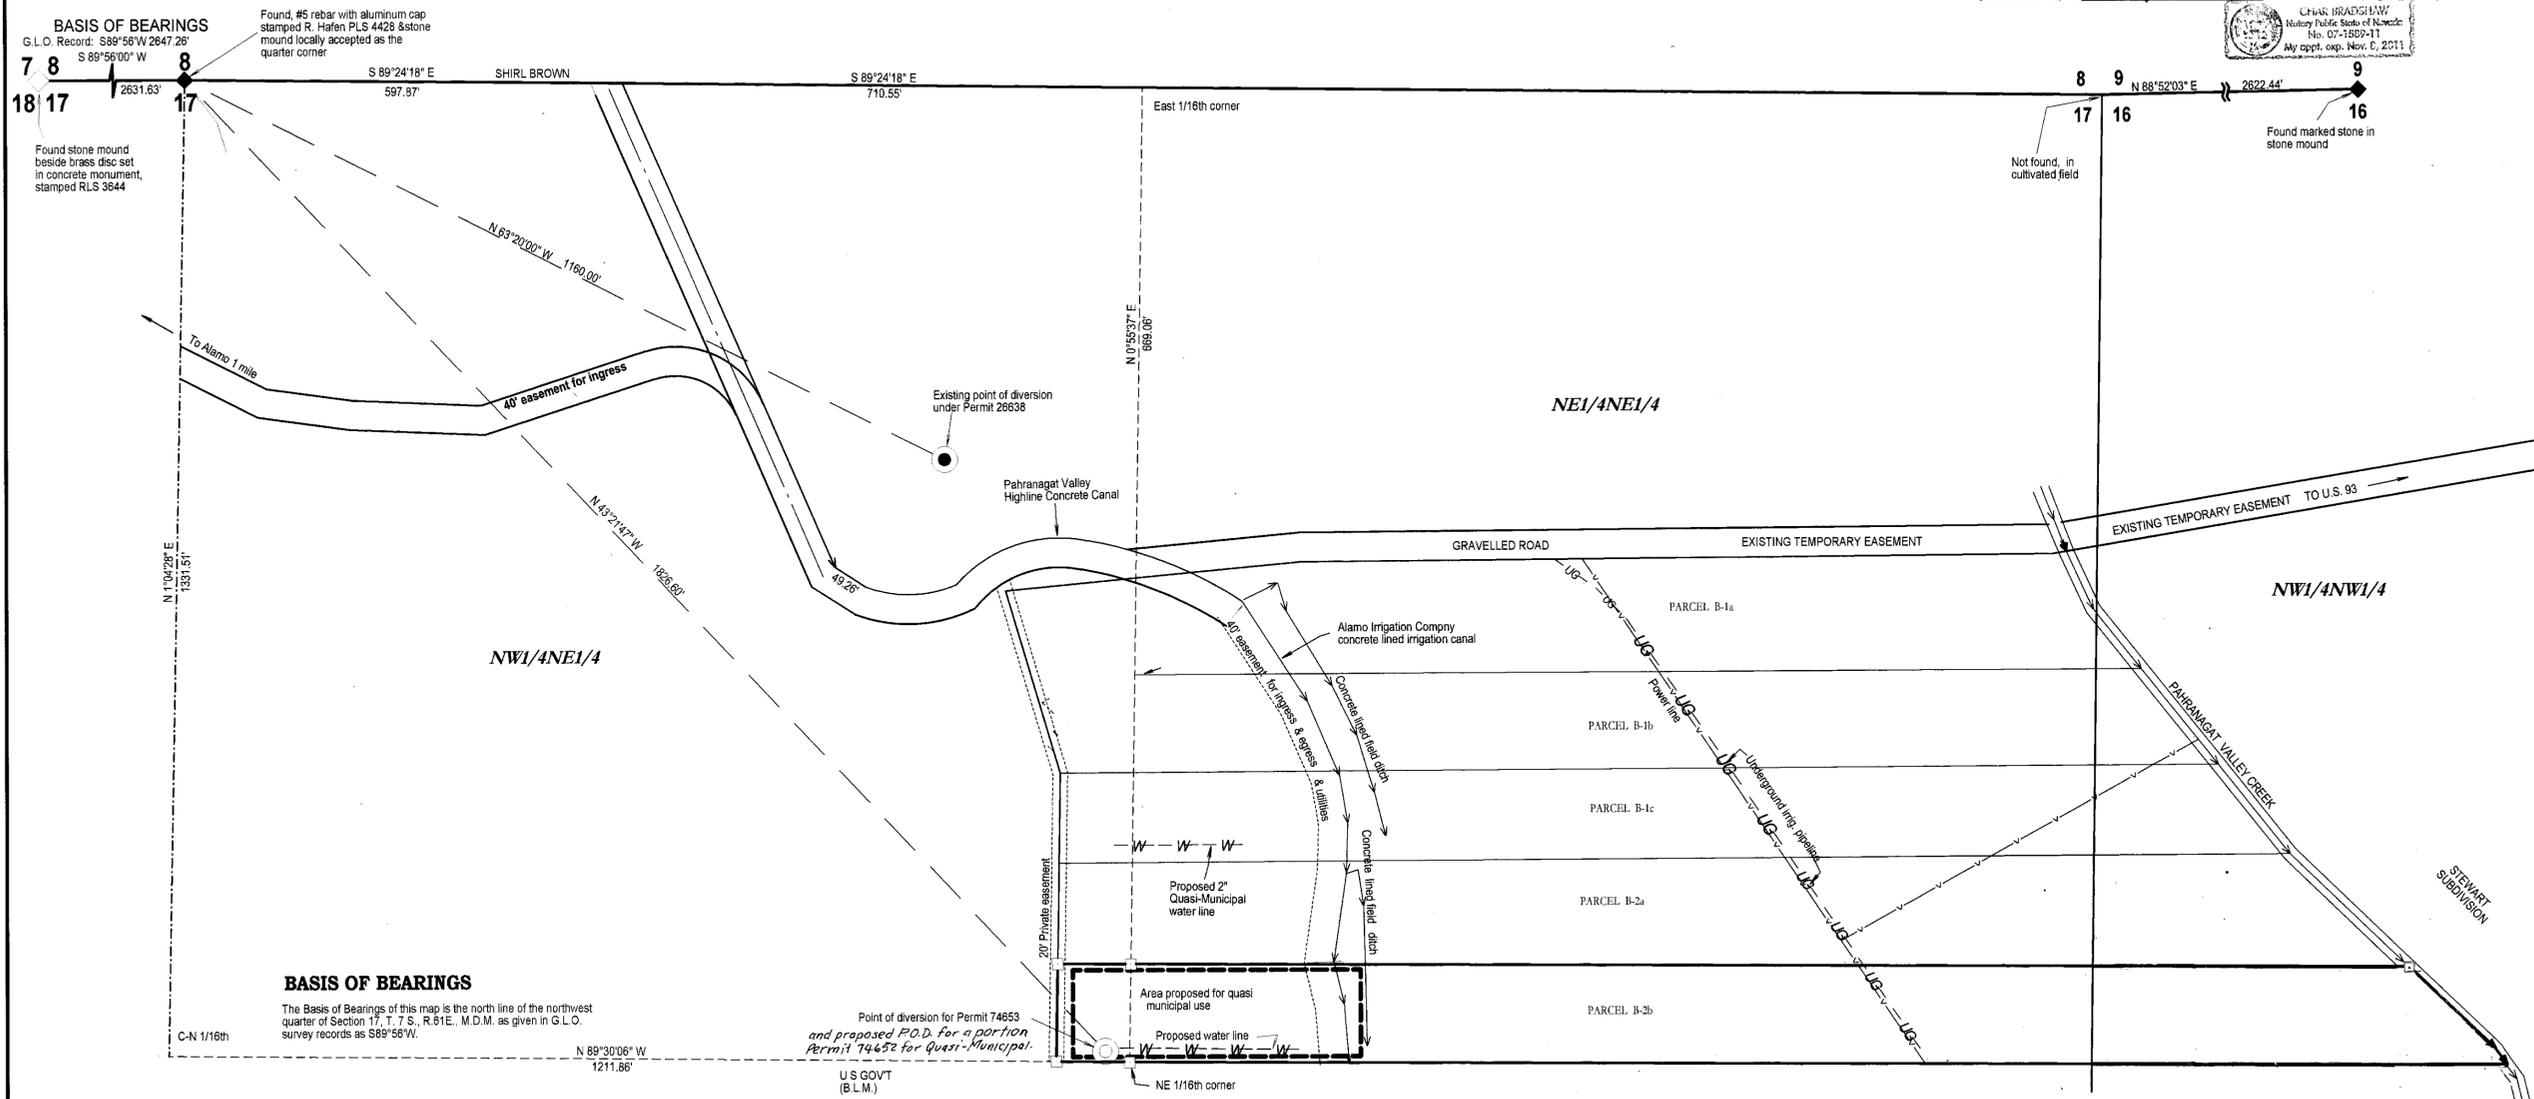

BASIS OF BEARINGS
 The Basis of Bearings of this map is the north line of the northwest quarter of Section 17, T. 1 S., R. 31 E., M.D.M. as given in G.L.O. survey records as S89°56'W.

MAP NOTE:
 The place of use, including the proposed place of use is located in Parcel B-2b, recorded on Plat Book C, Page 226 of Lincoln County, Nevada Records

- LEGEND**
- Found rebar & cap stamped L SMITH PLS 12751
 - UG Underground irrigation pipeline
 - Area to be stripped
 - Place of use, Quasi-Municipal
 - Power line
 - Pahrnagat Valley Creek
 - Section line
 - Quarter section line
 - Sixteenth section line
 - Point of diversion for Permit 74653
 - Existing Point of Diversion under Permit 26638

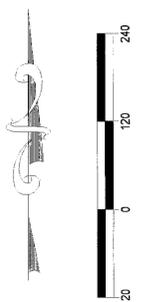

Lenard Smith Land Survey
 520 Main Street
 P.O. Box 443
 Caliente, Nevada 89008
 Phone/Fax: 775 726 3365
 Cell Phone 775 962 1196

For State Engineer's Use



Map
 To Accompany Application to Change the Place of Use and Manner of Use of a Portion from Permit 74652 and Point of Diversion of a Portion of Permit 74652 For Quasi-Municipal From Underground In Lincoln County, Nevada
 By Kelly B. & Karla R. Jensen