

STATE OF NEVADA
COUNTY OF HUMBOLDT

I, JOHN H. MILTON III, being first duly sworn, depose and say that this map, consisting of one sheet, numbered from 1 to 1, inclusive, has been correctly drawn to the designated scale from field notes of a survey made by me, or under my supervision and direction, between the 27th day of August, 2008 and the 28th day of August, 2008; that it truly and correctly represents the proposed location and extent of the works used to divert water from underground in Humboldt County, Nevada by HOME RANCH, LLC for stockwatering purposes. That the proposed point of diversion, the approximate location and size of the diverting channel or other conduit, the place and manner of use, and the location and names of all other works or streams which are crossed by, or connected with the said works, are fully and correctly designated thereon.



State Water Right Surveyor No. 573

Subscribed and sworn to before me this 4th day of June, 2009.
Doris A. Twichell
 DORIS A. TWICHELL
 Notary Public in and for Humboldt County,
 State of Nevada.
 My commission expires on: May 28th, 2013.




NOTES:

- ◊ Indicates a found section corner, a B.L.M. brass cap unless otherwise noted.
- ◆ Indicates a found 1/4 section corner, a B.L.M. brass cap, unless otherwise noted.


Basis of Bearings was taken from the B.L.M. Dependent Resurvey Plat of T. 44N., R. 37E., M.D.B. & M., dated June 16th, 1958. The line between the NW corner of Section 29 and the NW corner of Section 29 was assumed to be S88°00'W.

— — — — — Indicates the boundary of the proposed place of use.

SCALE 1" = 1320'

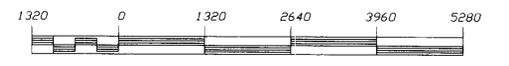

- 78630 CERTIFICATE NO. 18635 ISSUED 3-21-12
- 78631 CERTIFICATE NO. 18636 ISSUED 3-21-12
- 78632 CERTIFICATE NO. 18637 ISSUED 3-21-12
- 78633 CERTIFICATE NO. 18638 ISSUED 3-21-12
- 78634 CERTIFICATE NO. 18639 ISSUED 3-21-12
- 78635 CERTIFICATE NO. 18640 ISSUED 3-21-12

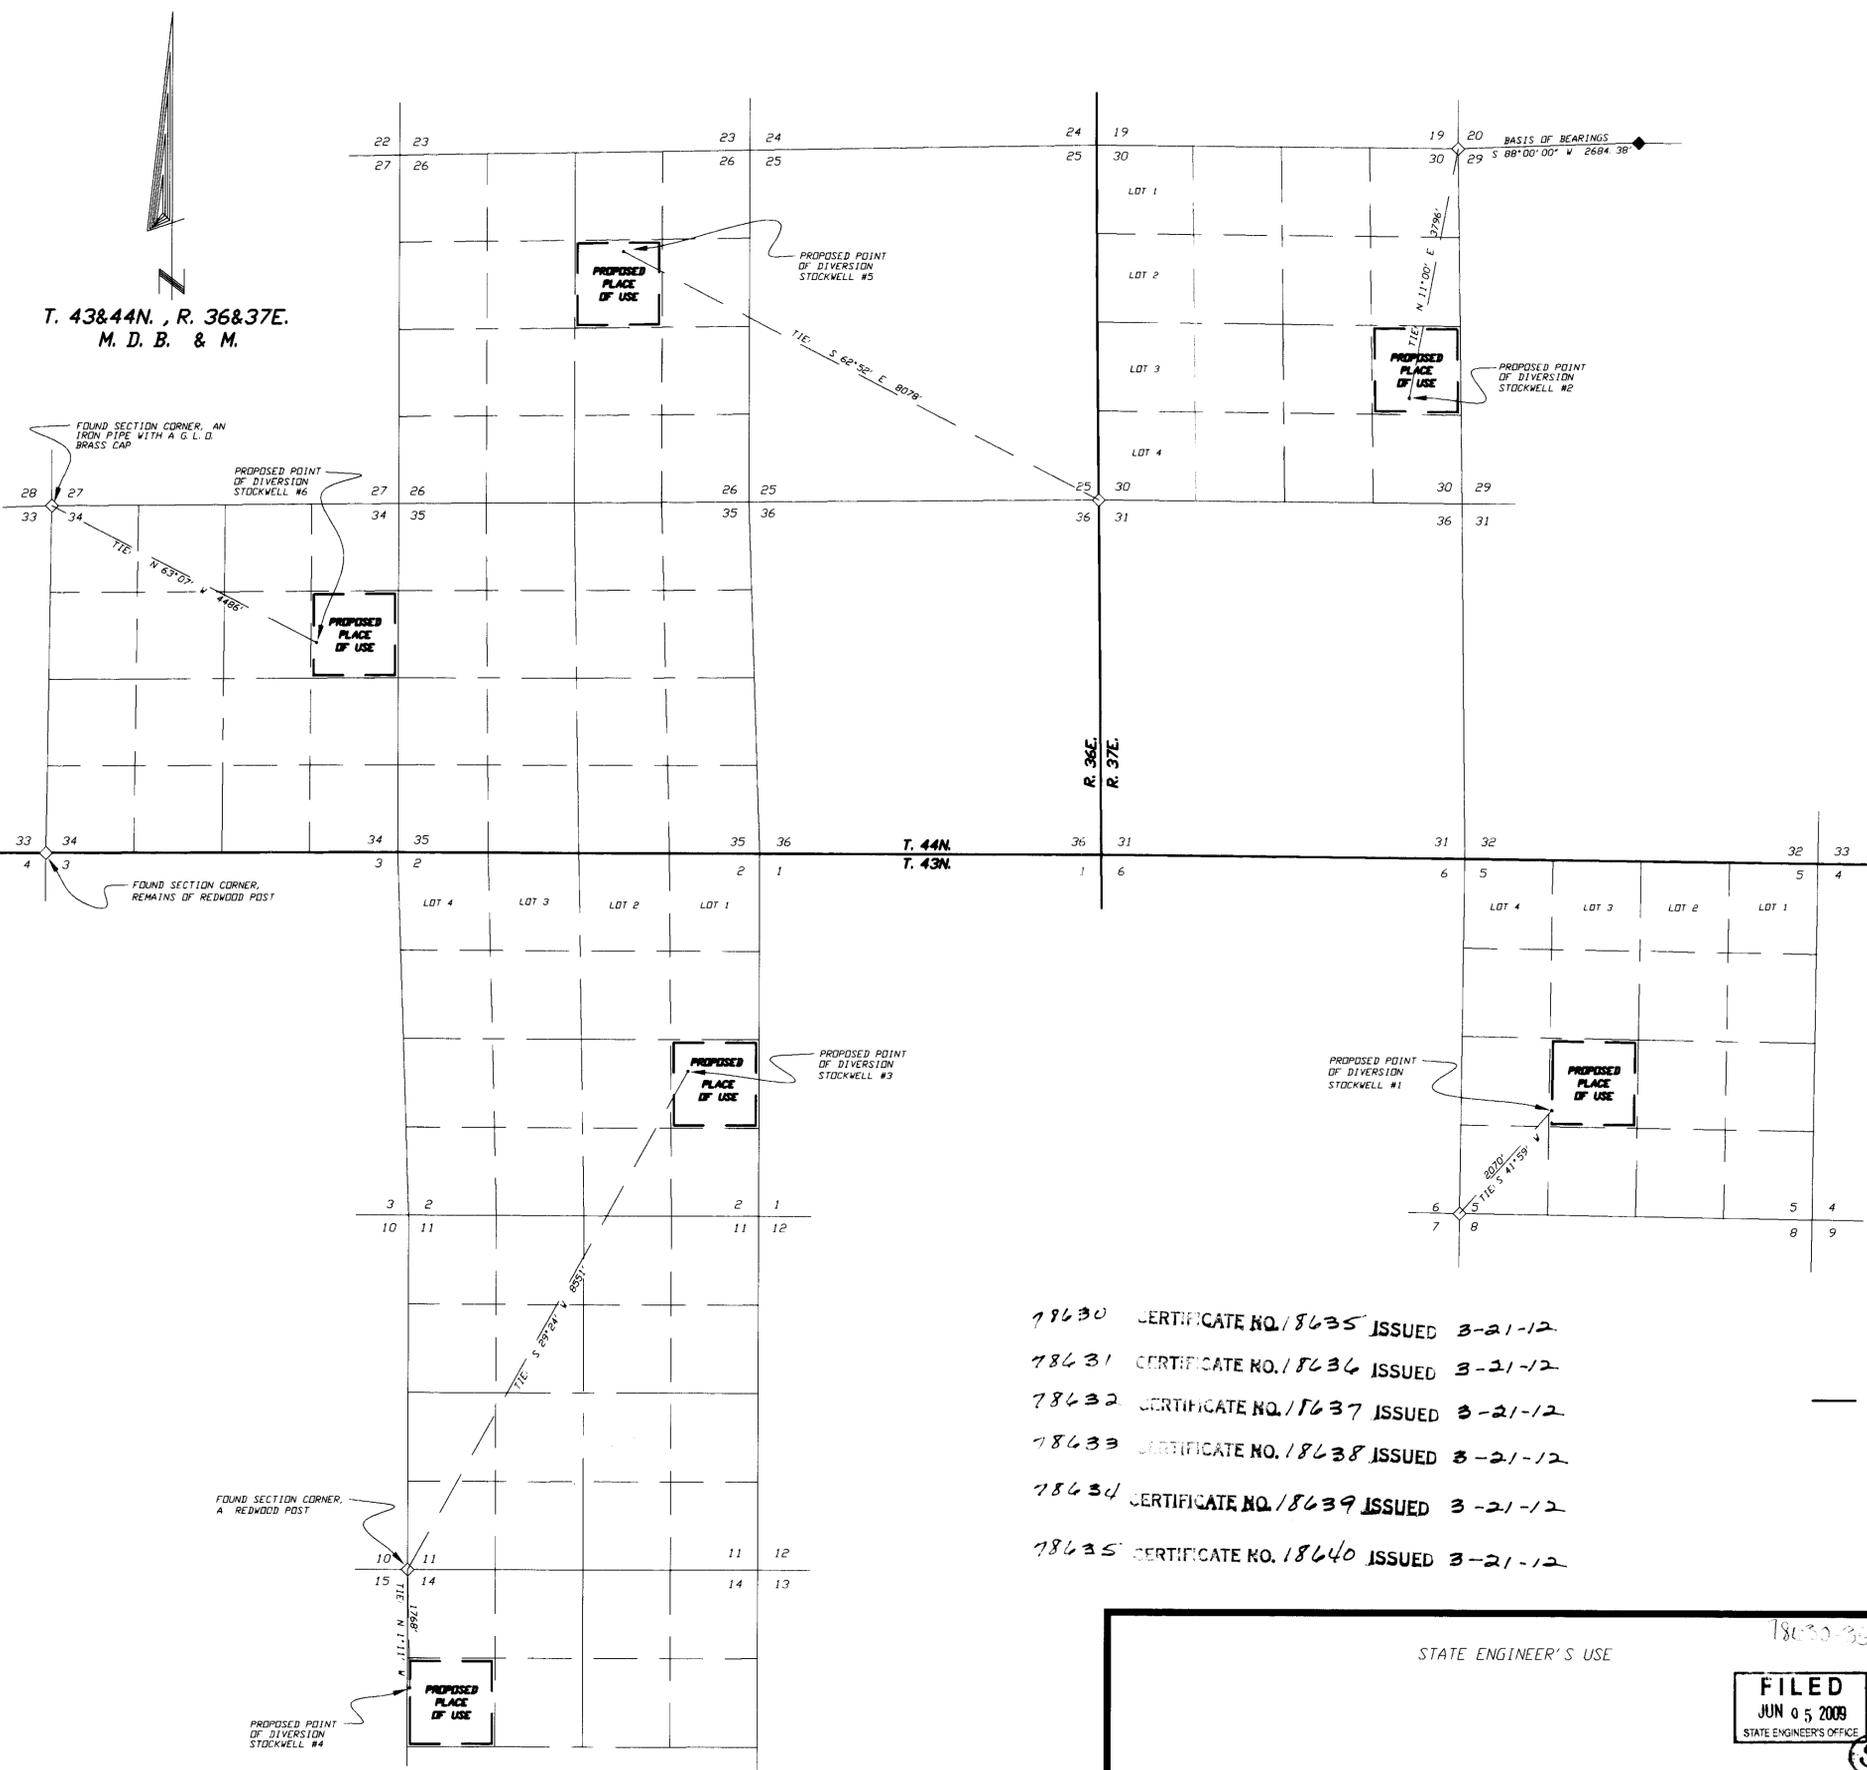

T. 43&44N., R. 36&37E.
M. D. B. & M.

FOUND SECTION CORNER, AN IRON PIPE WITH A G.L.D. BRASS CAP

PROPOSED POINT OF DIVERSION STOCKWELL #6

PROPOSED PLACE OF USE

TIE N 63°07' W 4486'

FOUND SECTION CORNER, REMAINS OF REDWOOD POST
























Desert Mountain Surveying
Land and Water Right Surveyors
146 West Second Street
WINNEMUCCA, NEVADA 89445 (775) 623-4414

STATE ENGINEER'S USE

78630-35

FILED
JUN 05 2009
STATE ENGINEER'S OFFICE

MAP TO ACCOMPANY APPLICATION
TO APPROPRIATE WATER

BY HOME RANCH, LLC

FOR STOCKWATER USE
FROM UNDERGROUND SOURCE
IN HUMBOLDT COUNTY, NEVADA

78635 78634 78633 78632 78631 78630

C:\085656.dwg, Model, 6/4/2009 11:06:31 AM