

# A PORTION OF SECTION 17, T.20S., R.53E., M.D.M. NYE COUNTY, NEVADA

STATE OF NEVADA } ss  
COUNTY OF WASHOE

I, George G. Lindesmith, being first duly sworn, depose and say that this map consisting of one sheet, has been correctly drawn to the designated scale from information on file in the Official Records of Nye County, Nevada, maps prepared by the Nye County Assessor, and survey information compiled under my supervision and direction, on or before June 1, 2009; that it truly and correctly represents the existing place of use and point of diversion used to divert water from an underground source in Nye County, Nevada, by the CORPORATION OF THE PRESIDING BISHOP OF THE CHURCH OF JESUS CHRIST OF LATTER-DAY SAINTS for commercial & domestic purposes.




George G. Lindesmith  
State Water-Right Surveyor No. 704

6-15-2009

Subscribed and sworn to before me on this 15<sup>TH</sup> day of  
JUNE, 2009.

*D. C. [Signature]*  
Notary Public


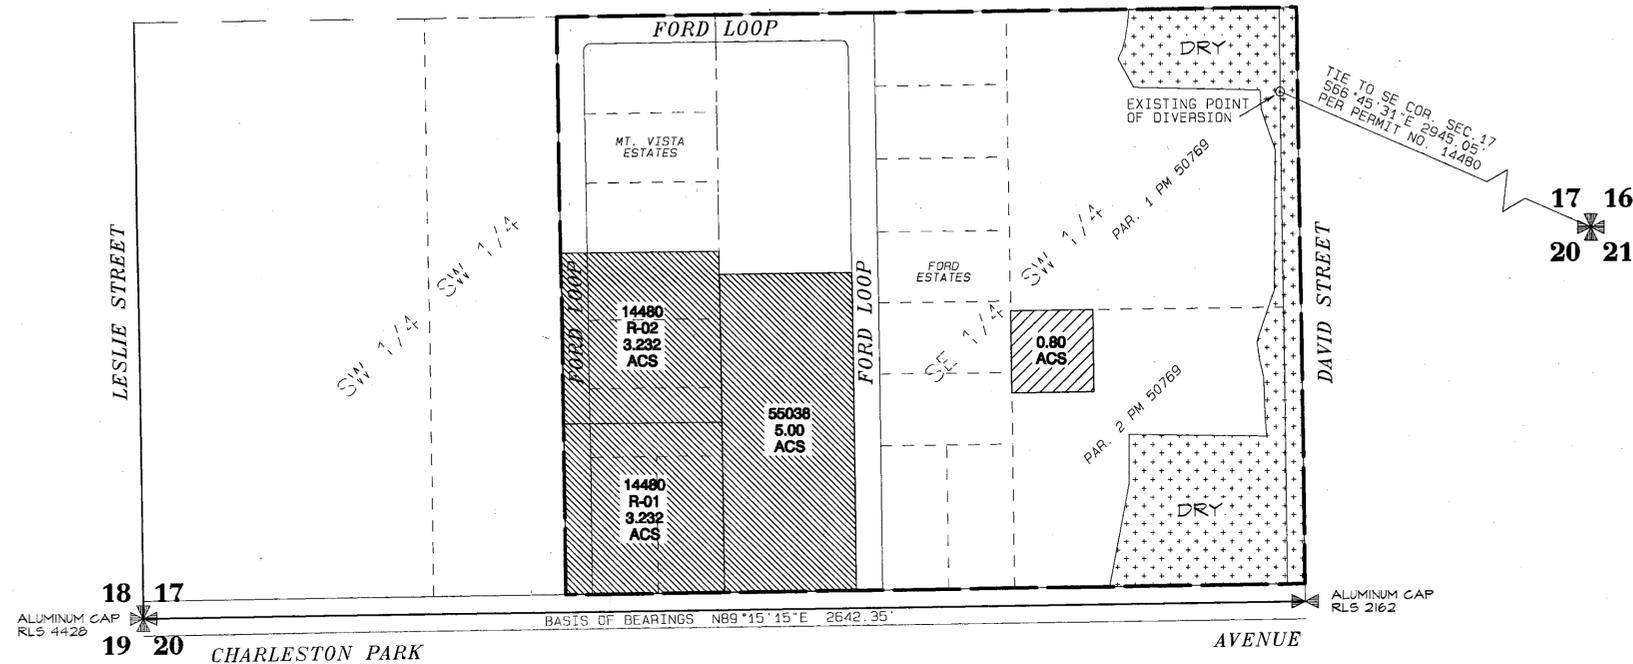


### REFERENCES

- Map to Accompany Proof of Beneficial Use under Application No. 14480, in the office of the Nevada State Engineer.
- Map to Accompany Relinquishment of a portion of Permit No. 14480-RO1, Certificate 5407, in the office of the Nevada State Engineer.
- Map to Accompany Relinquishment of a portion of Permit No. 14480-RO2, Certificate 5407, in the office of the Nevada State Engineer.
- Map to Accompany Application No. 55038, in the office of the Nevada State Engineer.
- Parcel Map No. 72628, in the Official Records of Nye County, Nevada.
- Parcel Map No. 91261, in the Official Records of Nye County, Nevada.
- Subdivision Map No. 93867, in the Official Records of Nye County, Nevada.
- Subdivision Map No. 93868, in the Official Records of Nye County, Nevada.
- Nye County Assessor's Map Book 29, Pages 14 & 15.
- Nye County Assessor's Map Book 36, Pages 17 & 60.

**TRANSFER TABLE**  
**PERMIT 14480 @ 5.00 af/ac**

SEC	1/4	1/4	TOTAL ACS.	PREVIOUS	THIS APP.	ACS. BAL.
17	SW	SW	11.10	6.464	0.000	4.636
17	SE	SW	32.80	5.000	0.800	27.000
TOTALS:			43.90	11.464	0.800	31.636

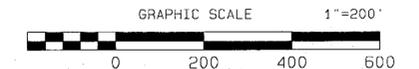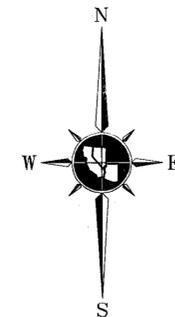

### BASIS OF BEARINGS

The bearings for this map are based on the southerly line of the southwest one-quarter of Section 17, T.20S., R.53E., M.D.M., being North 89°15'15" East, as shown on the plat entitled Ford Estates Subdivision, recorded October 6, 1988, as File No. 093868, Official Records of Nye County, Nevada.

### LEGEND:

- SECTION LINE
- CENTERLINE OF SECTION
- 1/16TH SECTION LINE
- STREET RIGHT-OF WAY LINE
- PARCEL LINE
- PERMITTED PLACE OF USE
- EXISTING POINT OF DIVERSION (WELL)
- PORTION OF PERMIT NO. 14480 PREVIOUSLY REMOVED FROM IRRIGATION
- PORTION OF PERMIT NO. 14480 REMOVED FROM IRRIGATION PER THIS APPLICATION
- DRY AREA
- SECTION CORNER
- QUARTER SECTION CORNER

### NOTES

1. For the Proposed Point of Diversion and Proposed Place of Use, refer to the map supporting Application No. 74982, filed August 29, 2006, in the office of the Nevada State Engineer.

### STATE ENGINEER'S USE



**TRI STATE SURVEYING, LTD**  
1925 E. PRATER WAY  
SPARKS, NEVADA 89434  
(775) 358-9491 x FAX # 358-3664  
JOB #09100.01.RM DDM

AMENDED MAP TO ACCOMPANY APPLICATION TO CHANGE THE POINT OF DIVERSION, PLACE AND MANNER OF USE OF A PORTION OF WATER UNDER PERMIT NO. 14480, CERTIFICATE 5047 FOR COMMERCIAL & DOMESTIC PURPOSES

BY THE  
**CORPORATION OF THE PRESIDING BISHOP  
OF THE CHURCH OF JESUS CHRIST  
OF LATTER-DAY SAINTS**  
FROM  
AN UNDERGROUND SOURCE  
IN NYE COUNTY, NEVADA