

STATE OF NEVADA } SS
 COUNTY OF WASHOE

I, RANDAL L. BRIGGS, BEING FIRST DULY SWORN, DEPOSE AND SAY THAT SITE INSPECTIONS HAVE BEEN MADE BY ME, OR UNDER MY SUPERVISION AND DIRECTION, ON OR BEFORE JUNE 25, 2009; THAT THE LOCATION OF EACH REFERENCE MONUMENT HAS BEEN VERIFIED BY SITE INSPECTION; THAT THE PLACE OF USE SITES HAVE BEEN INSPECTED; THAT THIS MAP, CONSISTING OF 1 SHEET, HAS BEEN CORRECTLY DRAWN TO THE DESIGNATED SCALE FROM SURVEYING CALCULATION NOTES PREPARED BY ME, OR UNDER MY SUPERVISION AND DIRECTION, RELYING UPON ANALYSIS OF RECORDED SURVEY MAPS AND OTHER RECORDED SURVEYING DOCUMENTS ON FILE IN THE OFFICE OF THE STATE ENGINEER AND THE DOUGLAS COUNTY RECORDER'S OFFICE; THAT THIS MAP TRULY AND CORRECTLY REPRESENTS THE PROPOSED LOCATION AND EXTENT OF THE WORKS USED TO DIVERT WATER FROM AN UNDERGROUND SOURCE, IN DOUGLAS COUNTY, NEVADA, BY SIERRA NEVADA SW ENTERPRISES, FOR IRRIGATION AND DOMESTIC PURPOSES. THAT THE PROPOSED POINT OF DIVERSION, THE APPROXIMATE LOCATION AND SIZE OF DIVERTING CHANNEL OR CONDUIT, AND THE LOCATION AND NAMES OF ALL OTHER WORKS OR STREAMS WHICH ARE CROSSED BY, OR CONNECTED WITH THE SAID WORKS, ARE FULLY AND CORRECTLY DESIGNATED THEREON.




RANDAL L. BRIGGS, SWRS # 875



SUBSCRIBED AND SWORN TO BEFORE ME
 THIS 29 DAY OF June, 2009.
 Antonette K. Morris
 NOTARY PUBLIC IN AND FOR Washoe COUNTY, Nevada
 MY COMMISSION EXPIRES February 8, 2012.

SEC/TWN/RNG	QTR QTR	ACRES
3, T. 12N., R.20E.	NE¼ NW¼	22.37
3, T. 12N., R.20E.	SE¼ NW¼	31.70
3, T. 12N., R.20E.	SW¼ NE¼	24.34
3, T. 12N., R.20E.	NE¼ SW¼	18.82
3, T. 12N., R.20E.	SE¼ SW¼	6.38
3, T. 12N., R.20E.	NW¼ SE¼	40.00
3, T. 12N., R.20E.	SW¼ SE¼	40.00
3, T. 12N., R.20E.	NE¼ SE¼	6.13
3, T. 12N., R.20E.	SE¼ SE¼	12.26
10, T. 12N., R.20E.	NE¼ NW¼	9.00
10, T. 12N., R.20E.	NW¼ NE¼	39.65
10, T. 12N., R.20E.	NE¼ NE¼	27.73
10, T. 12N., R.20E.	SW¼ NE¼	14.10
10, T. 12N., R.20E.	SE¼ SE¼	16.80
TOTAL		309.28

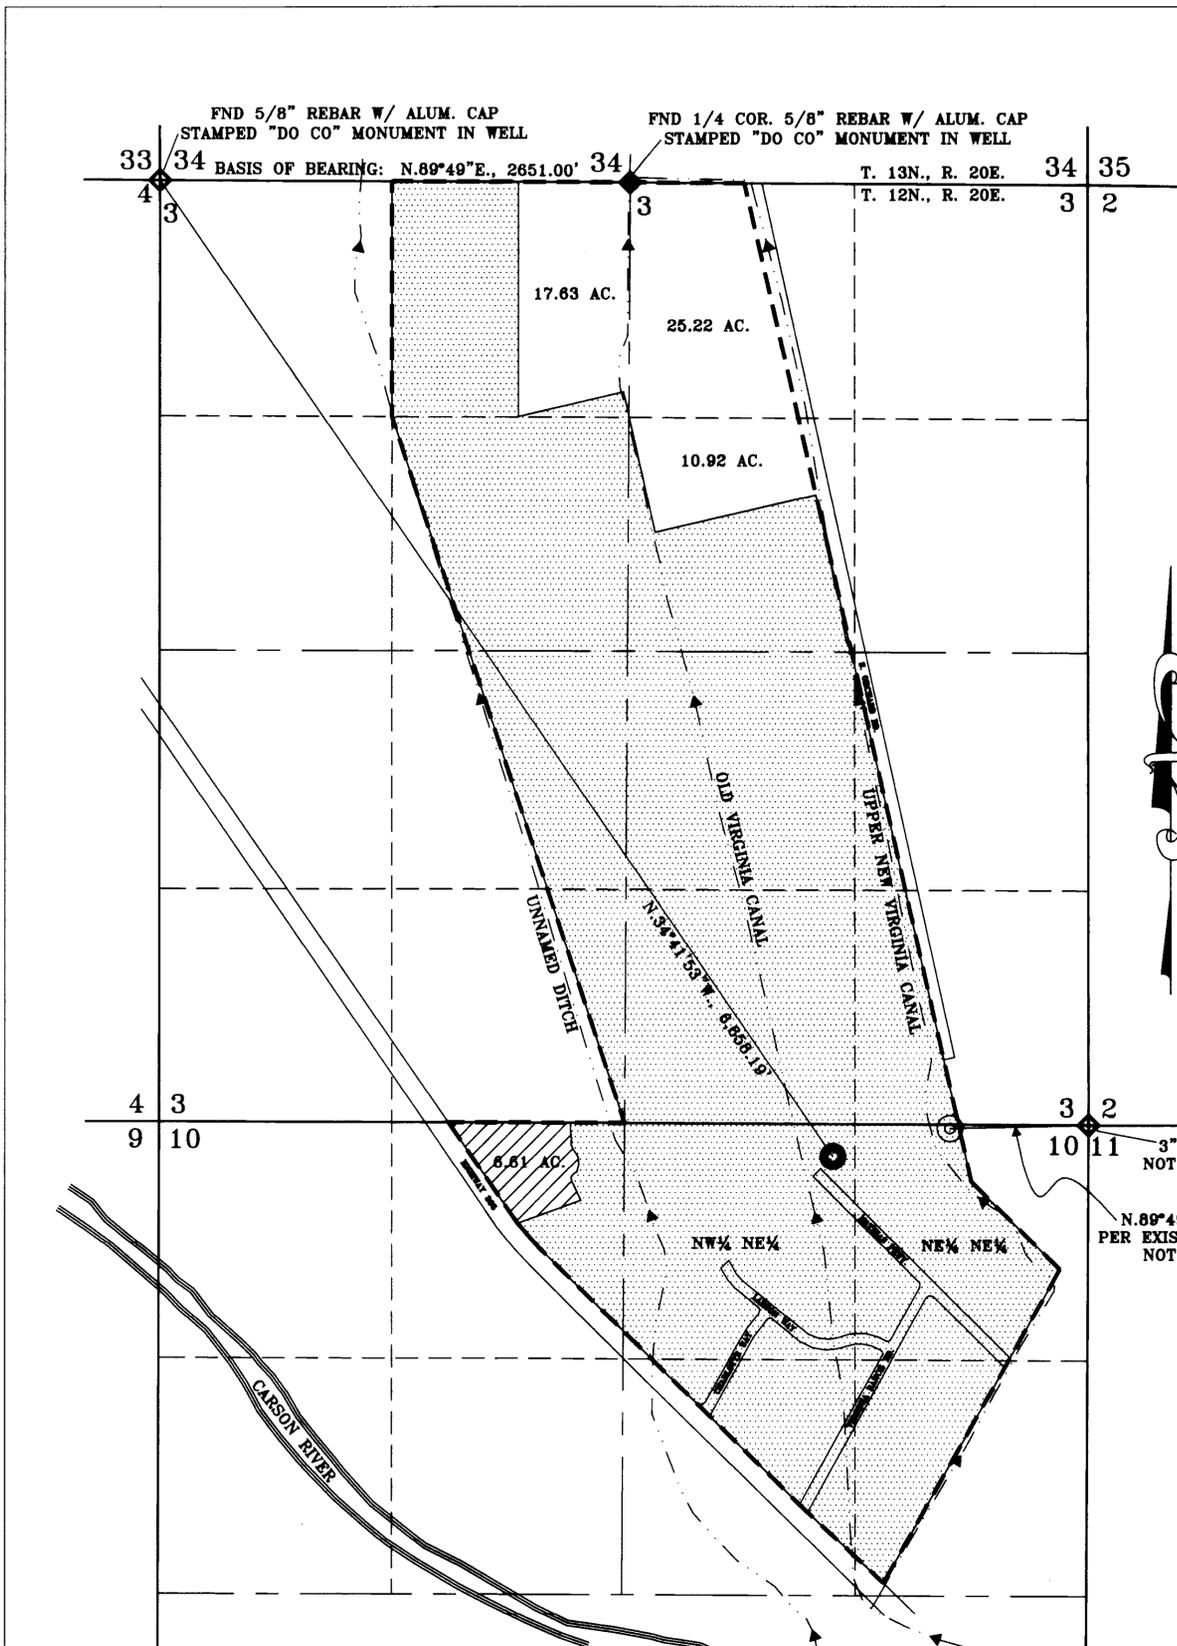

LEGEND


- AREA BEING CHANGED BY THIS APPLICATION
- AREA BEING RETAINED BY JACOBSEN FAMILY TRUST
- AREA PREVIOUSLY STRIPPED BY APPL. 53350
- EXISTING PLACE OF USE BOUNDARY, PERMIT 18976
- DITCHES & WATERWAYS
- PROPOSED POINT OF DIVERSION
- EXISTING POINT OF DIVERSION, PERMIT 18976
- SECTION CORNER AS NOTED
- QUARTER CORNER AS NOTED
- ROADS & HIGHWAYS

BASIS OF BEARINGS

THE NORTH LINE OF THE NORTHWEST ¼ OF SECTION 3 T.12N., R.20E., M.D.B.&M. BEING N. 89°49' E., 2651.00', PER EXISTING POINT OF DIVERSION MAP FILED UNDER PERMIT 18976

REFERENCES

- 1) USGS 7.5 MIN. TOPOGRAPHIC QUAD MAP OF GARDNERVILLE, NEVADA
- 2) MAP FILED UNDER PERMIT 18976

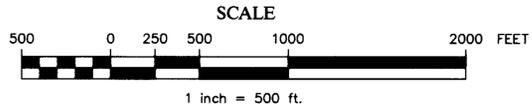

PROPOSED POINT OF DIVERSION
 SECTION 10, T.12N., R.20E., M.D.B.&M.

TEC CIVIL ENGINEERING CONSULTANTS
 9480 Double Diamond Pkwy, #200, Reno, Nevada 89521
 (775)352-7800 Fax(775)352-7929

Storage\Water Rights Projects\Morros\Bruce\Bruce.dwg June 25, 2009 Sheet 1 of 1

STATE ENGINEER'S USE

FILED JUL 07 2009 STATE ENGINEER'S OFFICE

MAP TO ACCOMPANY APPLICATION TO CHANGE THE POINT OF DIVERSION AND PLACE OF USE OF A PORTION OF PERMIT 18976, CERT. 5975 BY SIERRA NEVADA SW ENTERPRISES FOR IRRIGATION AND DOMESTIC PURPOSES FROM AN UNDERGROUND SOURCE

DOUGLAS COUNTY NEVADA

86634 85413 85285T 83900 82696 82695 79638 78678