


SECTIONS 5 AND 17, T. 39N., R. 38E., M. D. B. & M.

T. 39N., R. 38E.  
M. D. B. & M.

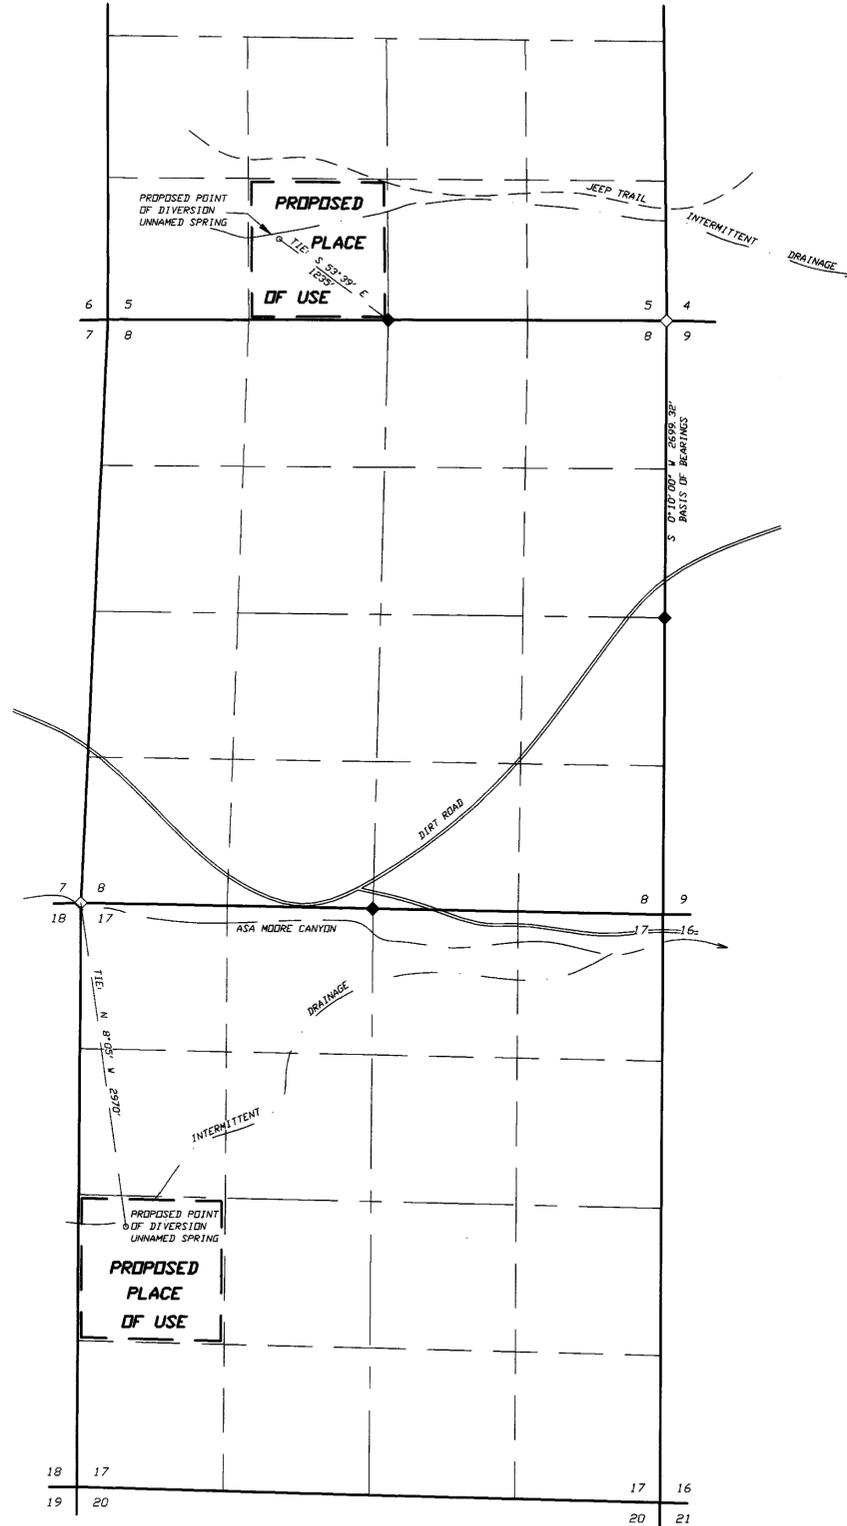

STATE OF NEVADA  
COUNTY OF HUMBOLDT

I, JOHN H. MILTON III, being first duly sworn, depose and say that this map, consisting of one sheet, numbered from 1 to 1, inclusive, has been correctly drawn to the designated scale from field notes of a survey made by me, or under my supervision and direction, between the 15th day of June, 2009 and the 16th day of June, 2009; that it truly and correctly represents the proposed location and extent of the works used to divert water from unnamed springs in Humboldt County, Nevada by FRED L. MILLER for stockwater purposes. That the proposed point of diversion, the approximate location and size of the diverting channel or other conduit, the place and manner of use, and the location and names of all other works or streams which are crossed by, or connected with the said works, are fully and correctly designated thereon.




State Water Right Surveyor No. 573

Subscribed and sworn to before me this 16th day of July, 2009.

*Doris A. Twichell*

DORIS A. TWICHELL  
Notary Public in and for Humboldt County,  
State of Nevada.  
My commission expires on: May 28th, 2013.

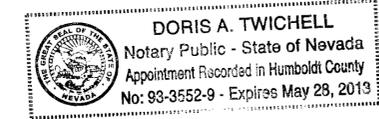

NOTES:

- ◇ Indicates a found section corner, a B. L. M. brass cap, unless otherwise noted.
- ◆ Indicates a found 1/4 section corner, a B. L. M. brass cap, unless otherwise noted.

Basis of Bearings was taken from the B. L. M. Dependent Resurvey Plat of T. 39N., R. 38E., M. D. B. & M., dated June 16th, 1958. The line between the NE corner of Section 8 and the E 1/4 corner of Section 8 is S 0°10' W.

— — — — — Indicates the boundary of the proposed place of use.

SCALE 1" = 800'



STATE ENGINEER'S USE

47749  
78450  
**FILED**  
JUL 20 2009  
STATE ENGINEER'S OFFICE

MAP TO ACCOMPANY APPLICATION  
TO APPROPRIATE WATER

BY FRED L. MILLER

FROM UNNAMED SPRINGS  
FOR STOCKWATERING USE  
IN HUMBOLDT COUNTY, NEVADA

Desert Mountain Surveying  
Land and Water Right Surveyors  
146 West Second Street  
WINNEMUCCA, NEVADA 89445 (775) 623-4414

78750 78749