


MAP TO ACCOMPANY APPLICATION FOR PERMIT TO APPROPRIATE THE PUBLIC WATERS OF THE STATE OF NEVADA, FOR QUASI-MUNICIPAL PURPOSES

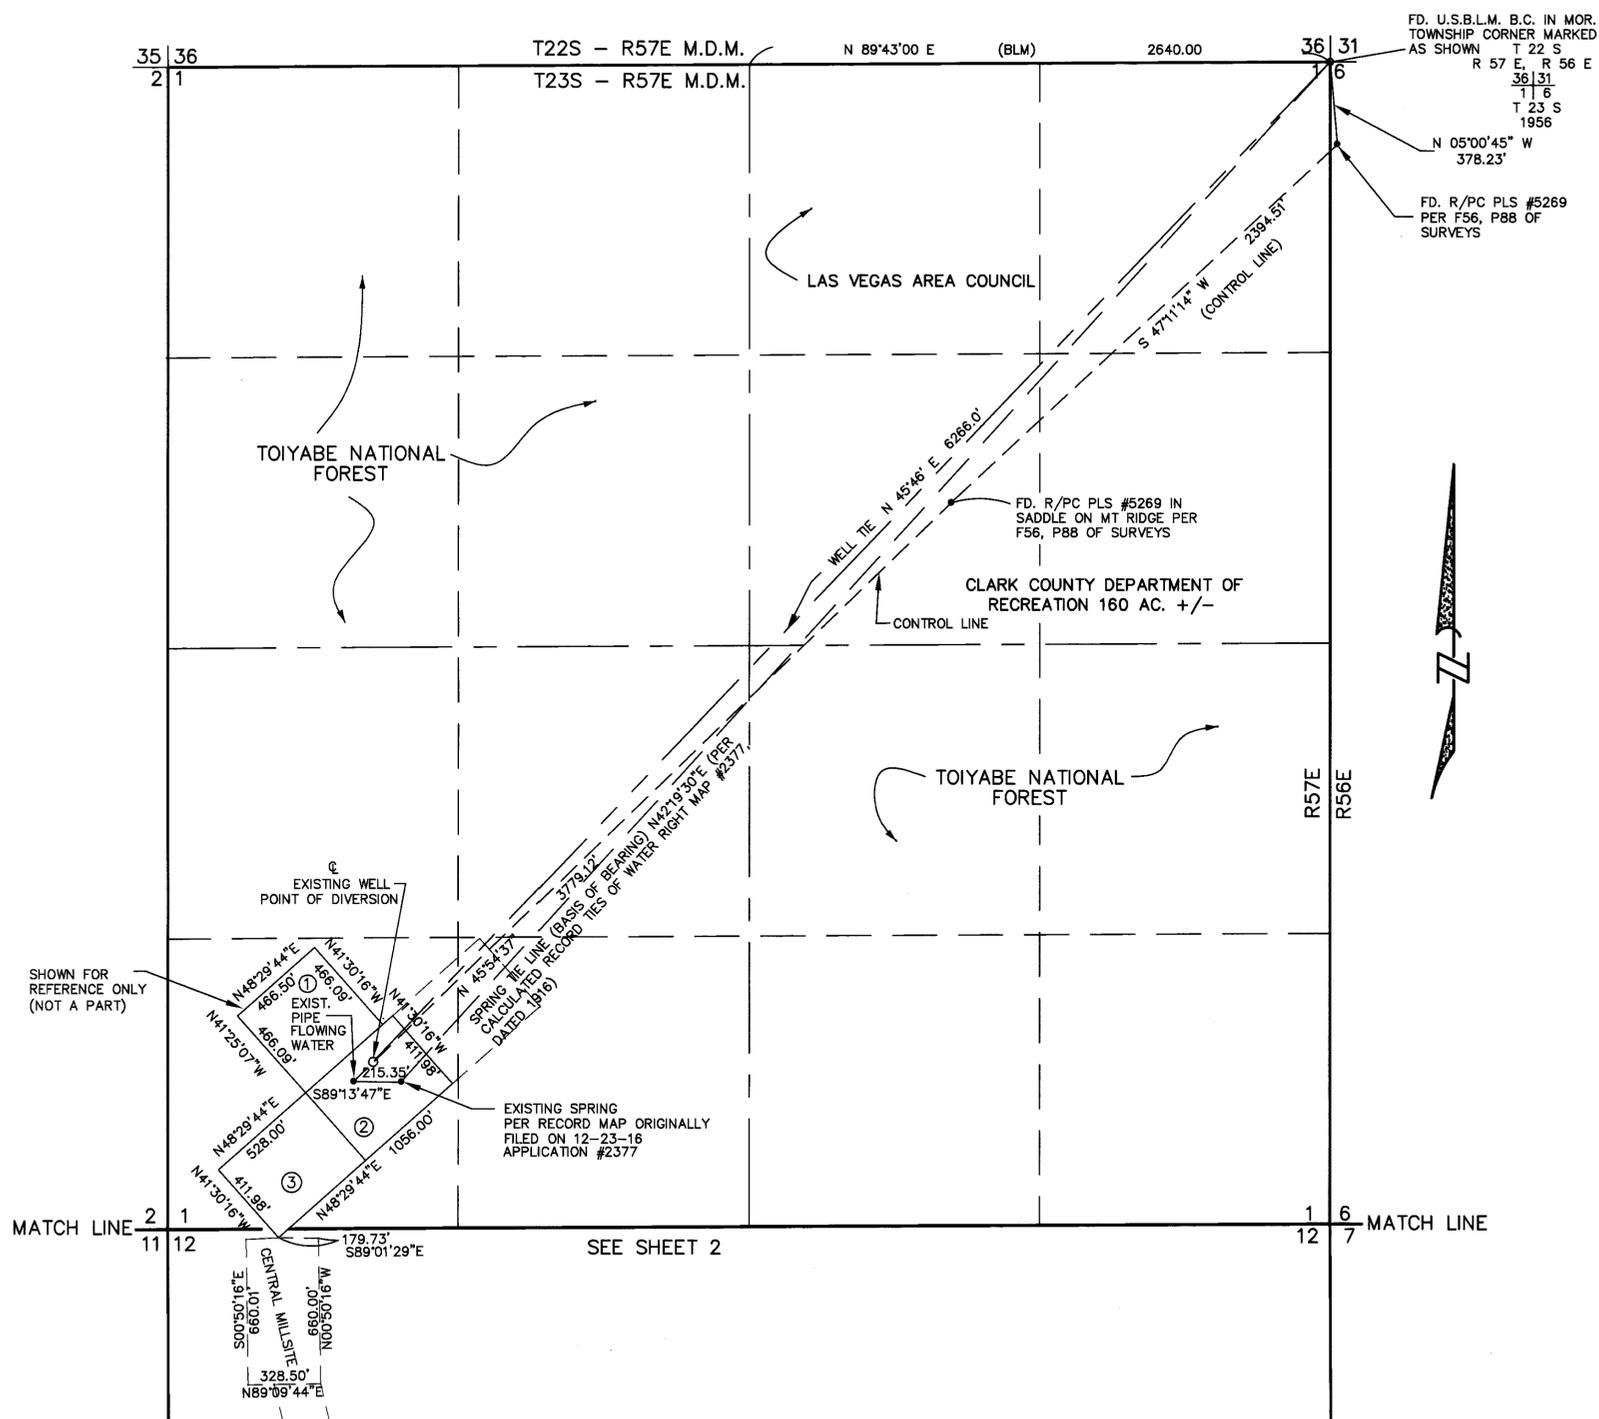


I, ROBERT FULSTONE, BEING FIRST DULY SWORN DEPOSE AND SAY THAT THIS MAP CONSISTING OF TWO SHEETS HAS BEEN CORRECTLY DRAWN TO THE DESIGNATED SCALE FROM THE FIELD NOTES OF THE SURVEY MADE UNDER MY SUPERVISION AND DIRECTION ON 09/19/1990 AND THAT IS TRULY AND CORRECTLY REPRESENTS THE PROPOSED LOCATION AND EXTENT OF THE WORKS USED TO DIVERT WATER FROM AN UNDERGROUND SOURCE IN THE MESQUITE VALLEY BASIN BY POTOSI LTD. AUGUSTINE C. BUSTOS, GENERAL PARTNER FOR QUASI-MUNICIPAL USE, THAT THE PROPOSED POINT OF DIVERSION, THE APPROXIMATE LOCATION AND SIZE OF THE DIVERTING CHANNEL OR OTHER CONDUIT, THE PLACE AND MANNER OF USE AND THE LOCATION AND USE OF ALL OTHER STREAMS, WHICH ARE CROSSED OR CONNECTED WITH THE SAID WORKS ARE FULLY AND CORRECTLY DESIGNATED THEREON.

Robert Fulstone
 ROBERT FULSTONE
 STATE WATER RIGHTS SURVEYOR
 NEVADA CERTIFICATE NO. 639



ACKNOWLEDGMENT

STATE OF NEVADA
 COUNTY OF CLARK
 THIS INSTRUMENT WAS ACKNOWLEDGED BEFORE ME ON JULY 27, 2009
 BY ROBERT FULSTONE

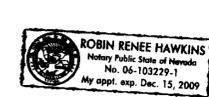

Robin Renee Hawkins
 NOTARY PUBLIC IN AND FOR SAID COUNTY AND STATE
 MY COMMISSION EXPIRES ON December 15, 2009

BASIS OF BEARINGS

N 42°19'30" E BEING THE CALCULATED TIE TO THE NORTHEAST (NE) CORNER OF SECTION 1, TOWNSHIP 23 SOUTH, RANGE 57 EAST, M.D.M. BEARING DERIVED BY THE AVERAGE OF THE TWO TIES TO THE EXISTING SPRINGS SHOWN ON WATER RIGHTS MAP DATED 12-23-16 FOR THE ZINC CO. APPLICATION #2377. EXISTING SPRINGS WHERE BEST AVAILABLE EVIDENCE FOR THE RE-ESTABLISHMENT OF ORIGINAL BEARINGS USED IN ORIGINAL SURVEY.

NOTES


- ① NORTHEASTERN, MILL SITE.
- ② POTOSI MILL SITE.
- ③ NORTH END MILLSITE.

LEGEND

- POINTS FOUND AS SHOWN
- B.O.B. BASIS OF BEARING
- M.O.R. MOUND OF ROCKS

DRAWN BY: MONARCH DESIGN
 DATE: 07/22/2009
 DWG #: J2-23
 FILE NAME: FB1-0316
 SCALE: 1"=400'

FULSTONE ENTERPRISES
 940 S. MARTIN L. KING BOULEVARD
 LAS VEGAS, NV 89108
 PHONE (702) 382-8141 FAX (702) 382-3103
 EMAIL: fei@fulstone.lvcoxmail.com

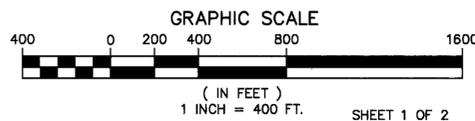

STATE ENGINEER'S USE

78776

± 8.9.00 TITV BLOCK SHOWN STATE "UNDERGROUND" SOURCE

FILED
 AUG 04 2009
 STATE ENGINEER'S OFFICE


MAP TO ACCOMPANY APPLICATION FOR PERMIT TO APPROPRIATE THE PUBLIC WATERS OF THE STATE OF NEVADA, FOR QUASI-MUNICIPAL PURPOSES.

FOR: **POTOSI LTD.,
 AUGUSTINE C. BUSTOS, GENERAL PARTNER**

PURPOSE: **QUASI-MUNICIPAL PURPOSES
 (104 LOT SUBDIVISION)**

FROM: **MESQUITE VALLEY BASIN**

MAP TO ACCOMPANY APPLICATION FOR PERMIT TO APPROPRIATE THE PUBLIC WATERS OF THE STATE OF NEVADA, FOR QUASI-MUNICIPAL PURPOSES

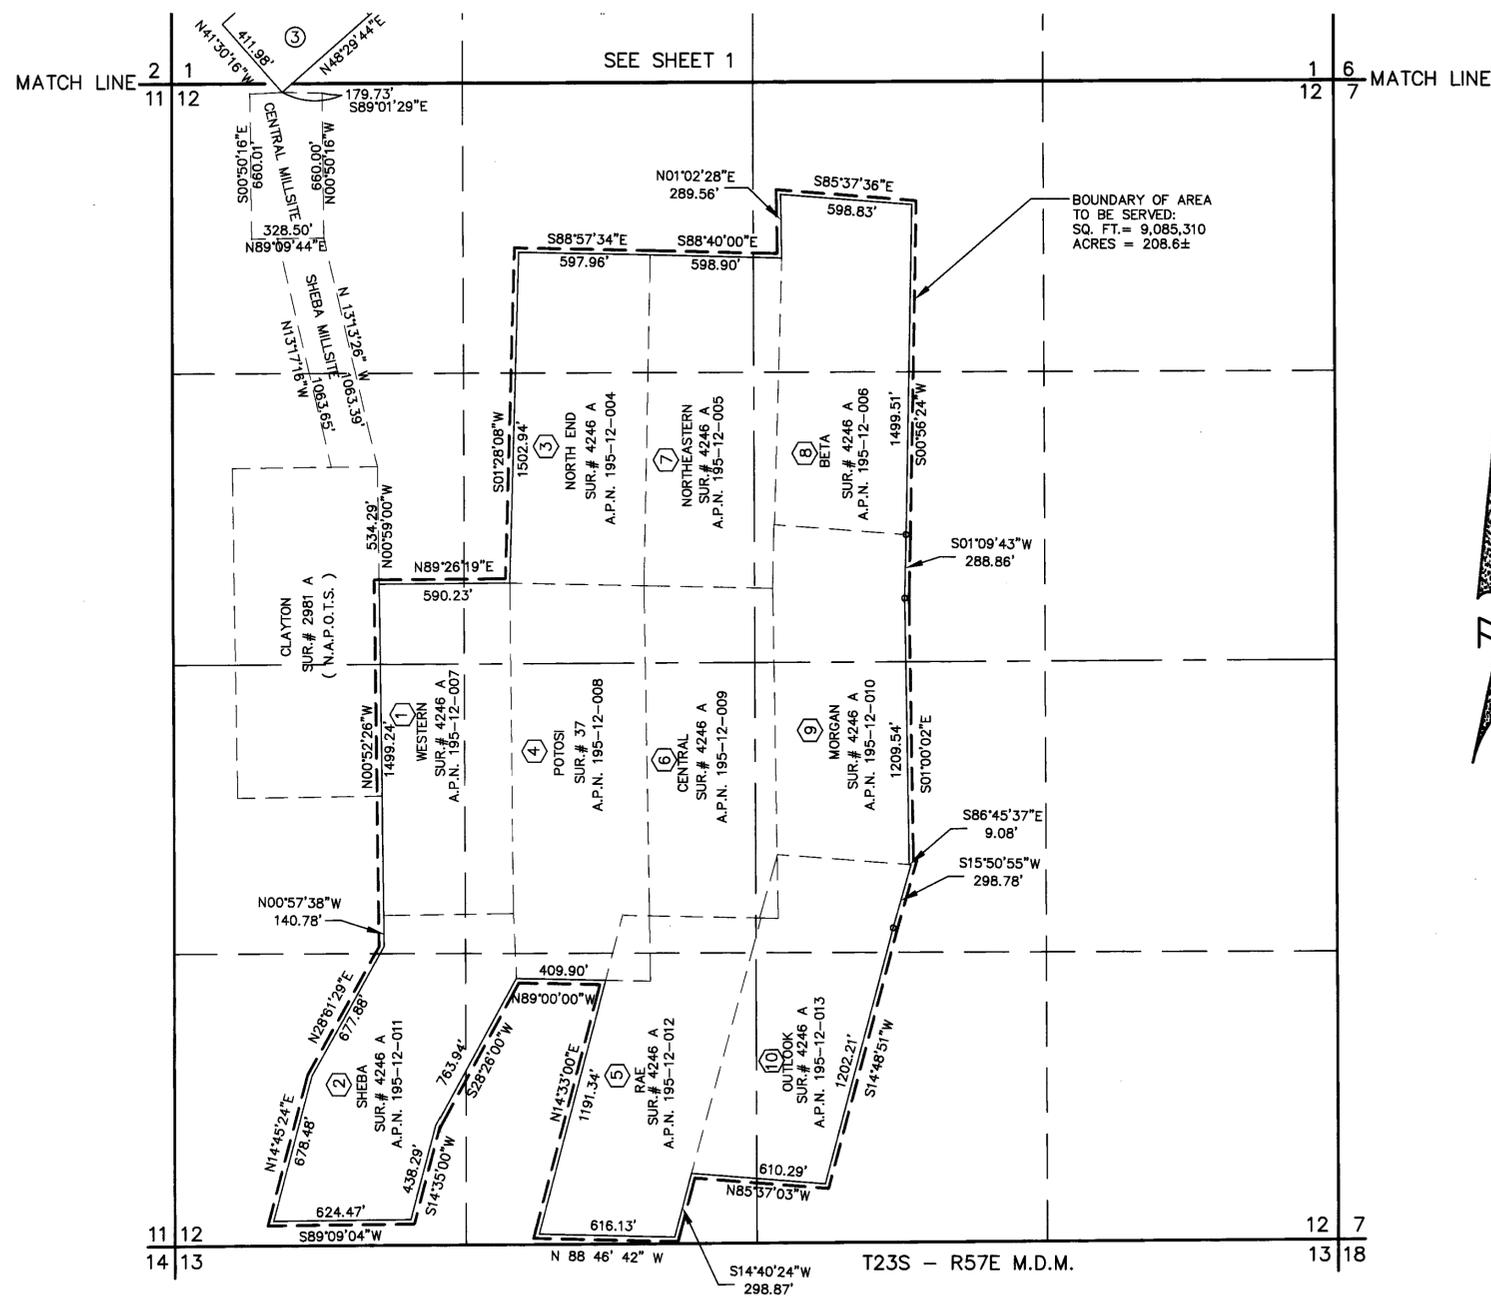

LEGEND

- SQ. FT. SQUARE FEET
- A.P.N. ASSESSOR'S PARCEL NUMBER
- BOUNDARY OF AREA TO BE SERVED
- ① PATENTED MINERAL CLAIMS TO BE SERVED


REFERENCES

1. FILE 56, PAGE 88 OF SURVEYS.
2. D.W.R. PERMITS 61409, 65611 AND 67178.



DRAWN BY: MONARCH DESIGN
 DATE: 07/22/2009
 DWG #: J2-23
 FILE NAME: FB1-0316
 SCALE: 1"=400'

FULSTONE ENTERPRISES
 940 S. MARTIN L. KING BOULEVARD
 LAS VEGAS, NV 89106
 PHONE (702) 382-8141 FAX (702) 382-3103
 EMAIL: fei@fulstone.lvcxmail.com

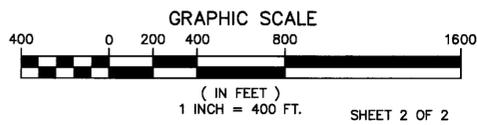

STATE ENGINEER'S USE

3.8.4.09 TITLE BLOCK SHOULD STATE "UNDERGROUND" SOURCE

FILED
 AUG 04 2009
 STATE ENGINEER'S OFFICE

MAP TO ACCOMPANY APPLICATION FOR PERMIT TO APPROPRIATE THE PUBLIC WATERS OF THE STATE OF NEVADA, FOR QUASI-MUNICIPAL PURPOSES.

FOR: POTOSI LTD.,
 AUGUSTINE C. BUSTOS, GENERAL PARTNER

PURPOSE: QUASI-MUNICIPAL PURPOSES
 (104 LOT SUBDIVISION)

FROM: MESQUITE VALLEY BASIN

78776