



TOWNSHIP 12 NORTH, RANGE 70 EAST, M.D.B.&M.

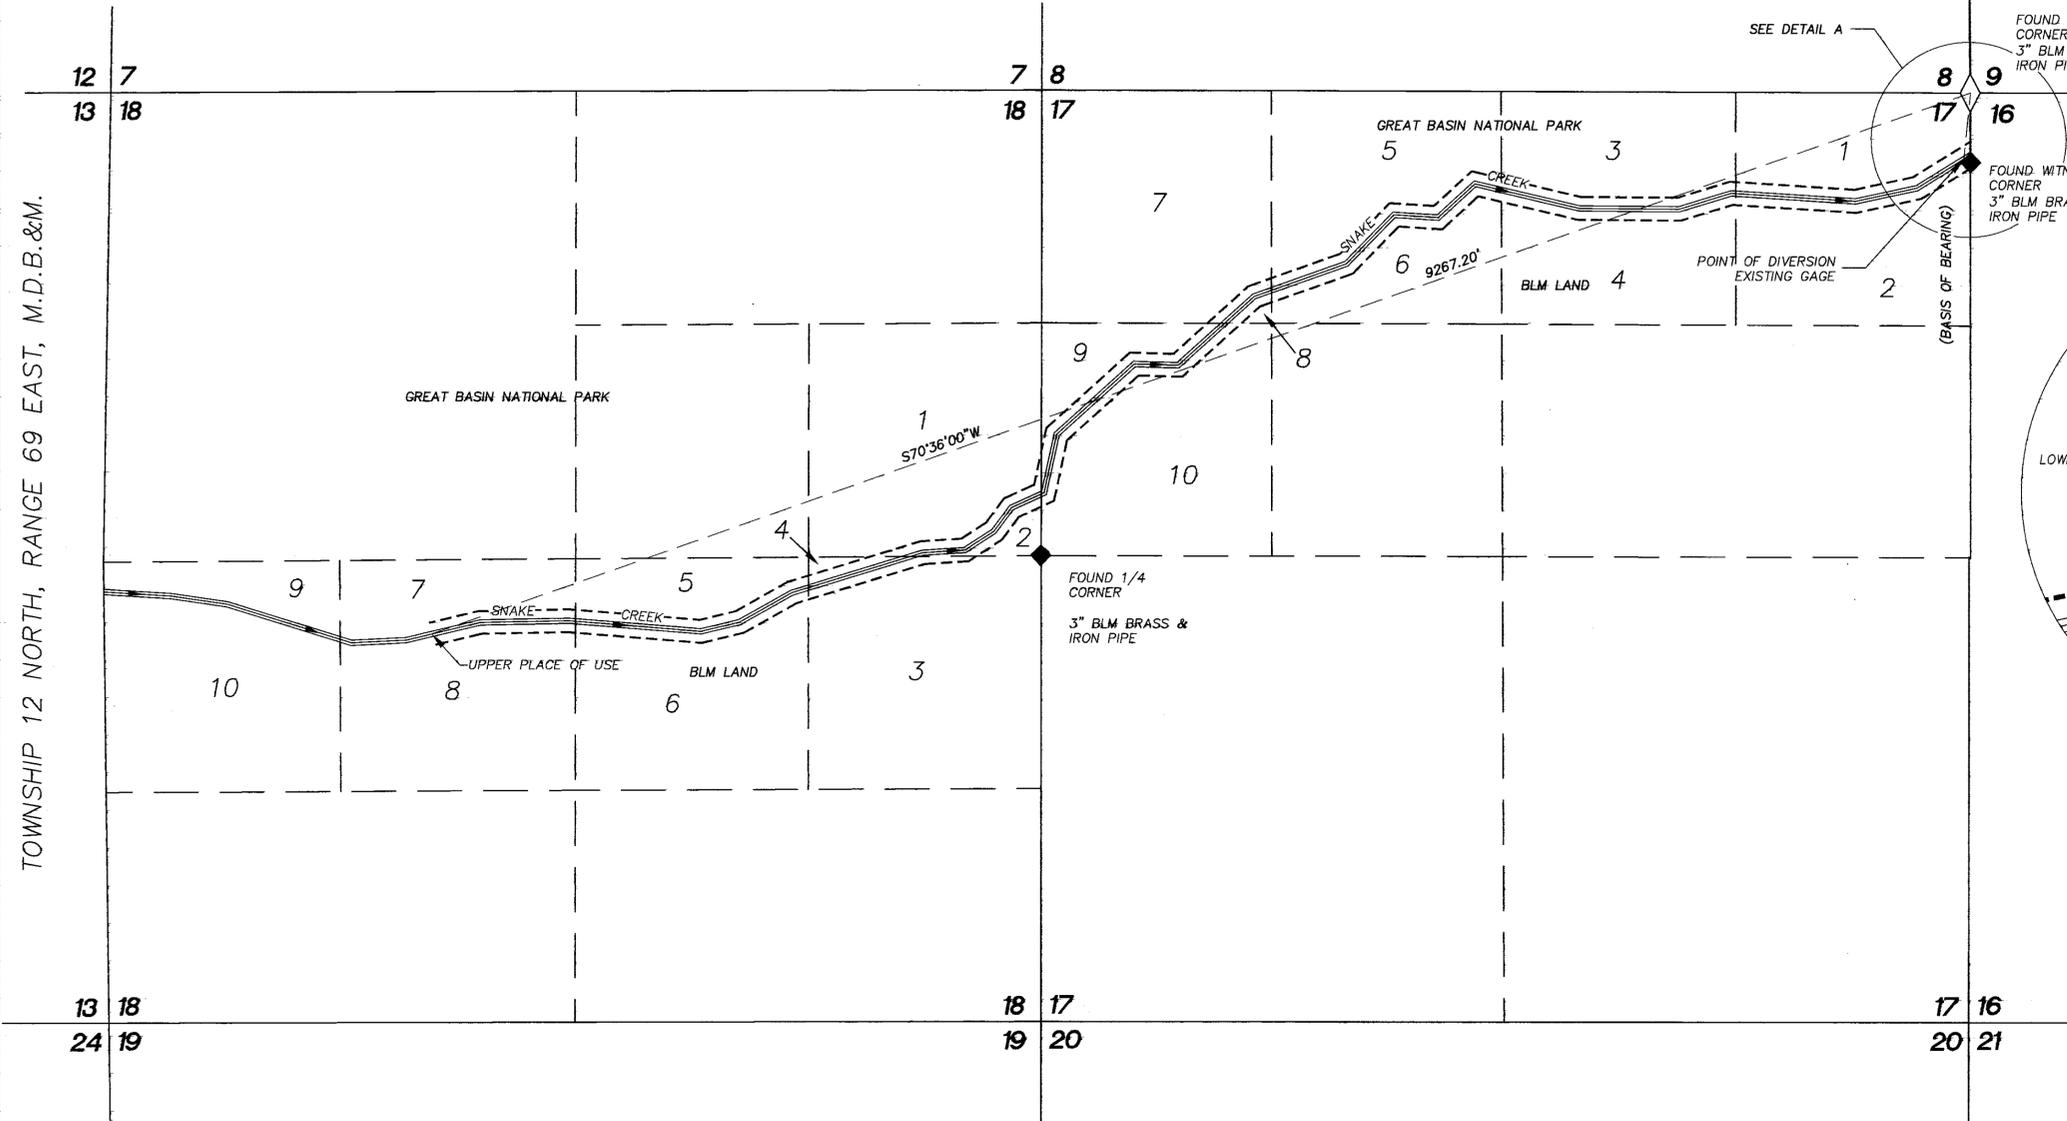


TOWNSHIP 12 NORTH, RANGE 69 EAST, M.D.B.&M.

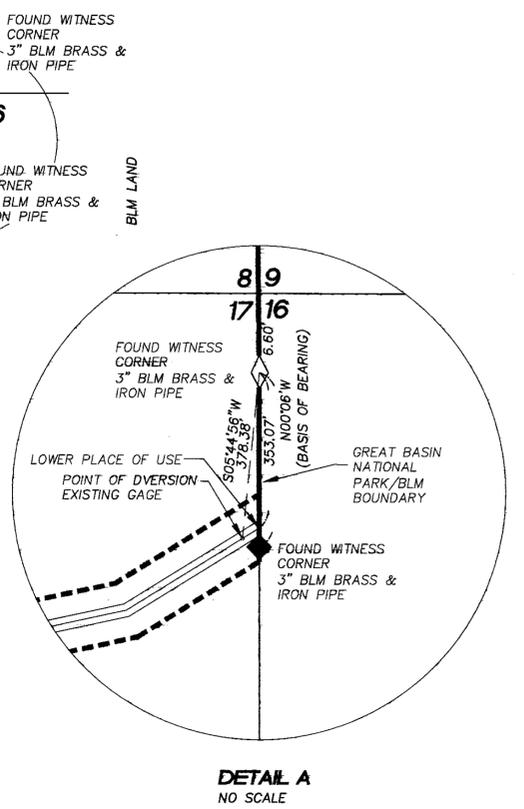

LEGEND
 EXISTING STREAM
 PLACE OF USE

BASIS OF BEARING
 N00°06'W BEING THE EAST LINE OF THE NORTHEAST QUARTER (NE1/4) OF SECTION 17, TOWNSHIP 12 NORTH, RANGE 70 EAST AS SHOWN ON A USBLM PLAT DEPENDENT RESURVEY AND SURVEY FOR TOWNSHIP 12 NORTH, RANGE 70 EAST, M.D.M., NEVADA, APPROVED ON JUNE 15, 1989.

NOTE
 1. PLACE OF USE IS THE STREAM CHANNEL WITHIN THE BED AND BANKS OF SNAKE CREEK FROM THE UPPER PLACE OF USE SHOWN HEREON DOWNSTREAM TO THE INTERSECTION WITH THE BOUNDARY OF THE GREAT BASIN NATIONAL PARK.
 2. THE LOCATION OF THE STREAM WAS SCALED FROM A USGS QUAD MAP ENTITLED KIOUS SPRING, NEVADA PREPARED IN 1987.
 3. THE GREAT BASIN NATIONAL PARK BOUNDARY IS ALONG THE SOUTHERLY BANK OF SNAKE CREEK

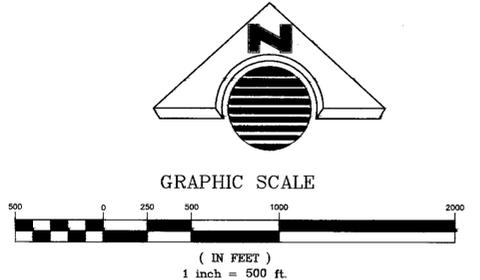


SURVEYOR'S CERTIFICATE

STATE OF NEVADA)
) SS
 COUNTY OF CLARK)

I, NOAH REYNOLDS, BEING FIRST DULY SWORN, DEPOSE AND SAY THAT A SITE INSPECTION HAS BEEN MADE BY ME ON JUNE 2 THROUGH JUNE 4, 2009; THAT THE LOCATION OF EACH REFERENCE MONUMENT HAS BEEN VERIFIED BY SITE INSPECTION; THAT THE POINT OF DIVERSION AND PLACE OF USE SITES HAVE BEEN INSPECTED; THAT THIS MAP, CONSISTING OF 1 SHEET, HAS BEEN CORRECTLY DRAWN TO THE DESIGNATED SCALE FROM THE SURVEYING CALCULATION NOTES PREPARED BY ME AND CORRECTLY REPRESENTS THE EXISTING LOCATION AND EXTENTS OF THE PLACE OF USE.

Noah Reynolds
 NOAH REYNOLDS
 STATE WATER RIGHTS SURVEYOR NO. 1240

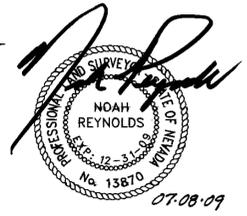

SUBSCRIBED AND SWORN TO BEFORE ME

THIS 8th DAY OF JULY, 2009


TERESA JOY PASTORELLI

NOTARY PUBLIC IN AND FOR CLARK COUNTY, STATE OF NEVADA

MY COMMISSION EXPIRES August 30, 2011

Teresa Joy Pastorelli

NOTARY PUBLIC SEAL

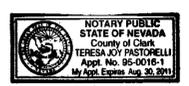

HORIZON SURVEYS
 9901 COVINGTON CROSS DRIVE, SUITE 120
 LAS VEGAS, NEVADA 89144
 PHONE (702) 228-5066
 FAX (702) 228-0877
 WWW.HORIZONSURVEYS.COM

STATE ENGINEER'S USE



MAP TO ACCOMPANY APPLICATION TO APPROPRIATE WATER

FOR: INSTREAM FLOW
 BY: USA - NATIONAL PARK SERVICE
 FROM: SNAKE CREEK

WHITE PINE COUNTY, NEVADA